


SECTION A-A AS PROPOSED
(Central Truss Omitted for Clarity).
Scale 1:100

Construct new blockwork wall off
concrete floor slab to form toilet
block/lobby. Install featur glazing
panel above wall to u/s of ceiling.
Exact style to be determined by
client.

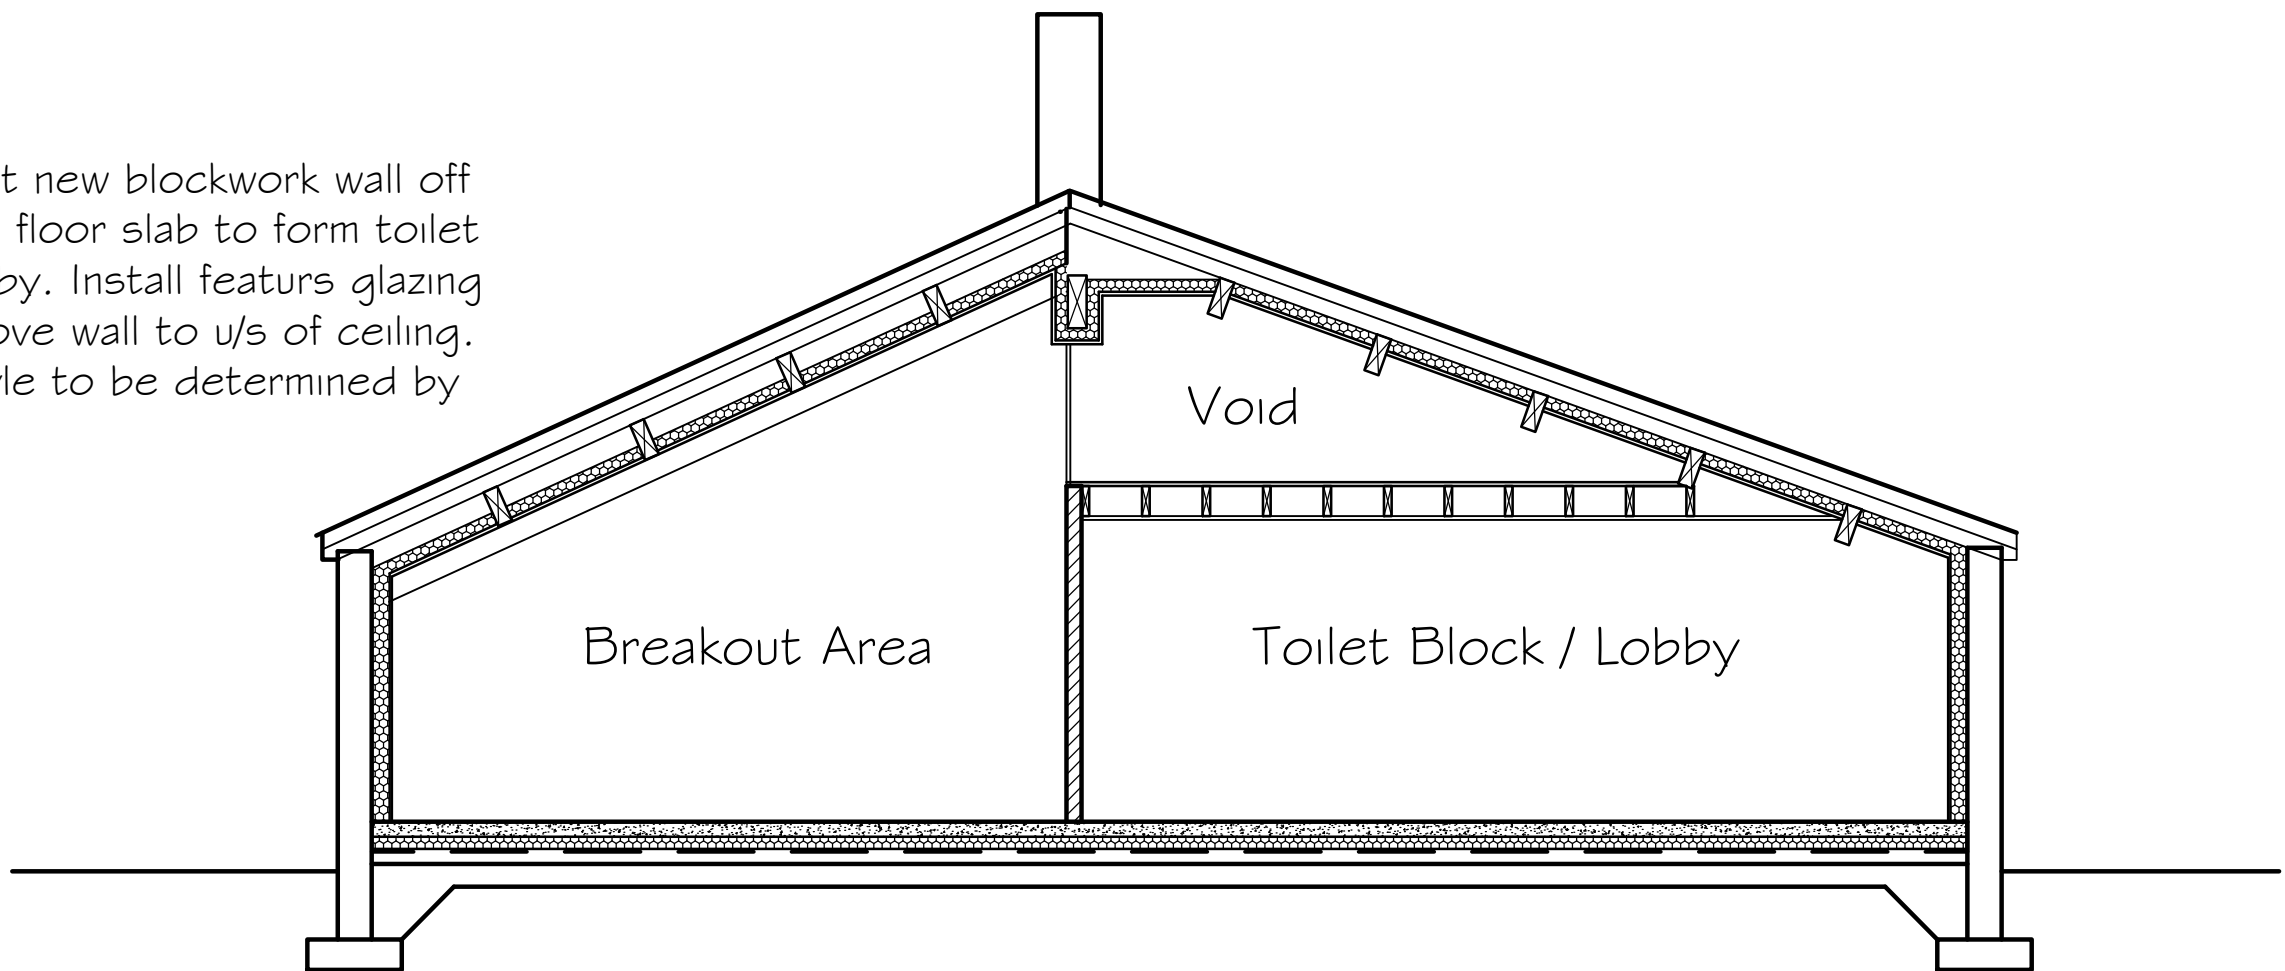

SECTION B-B AS PROPOSED
Scale 1:100