



Second Floor Plan

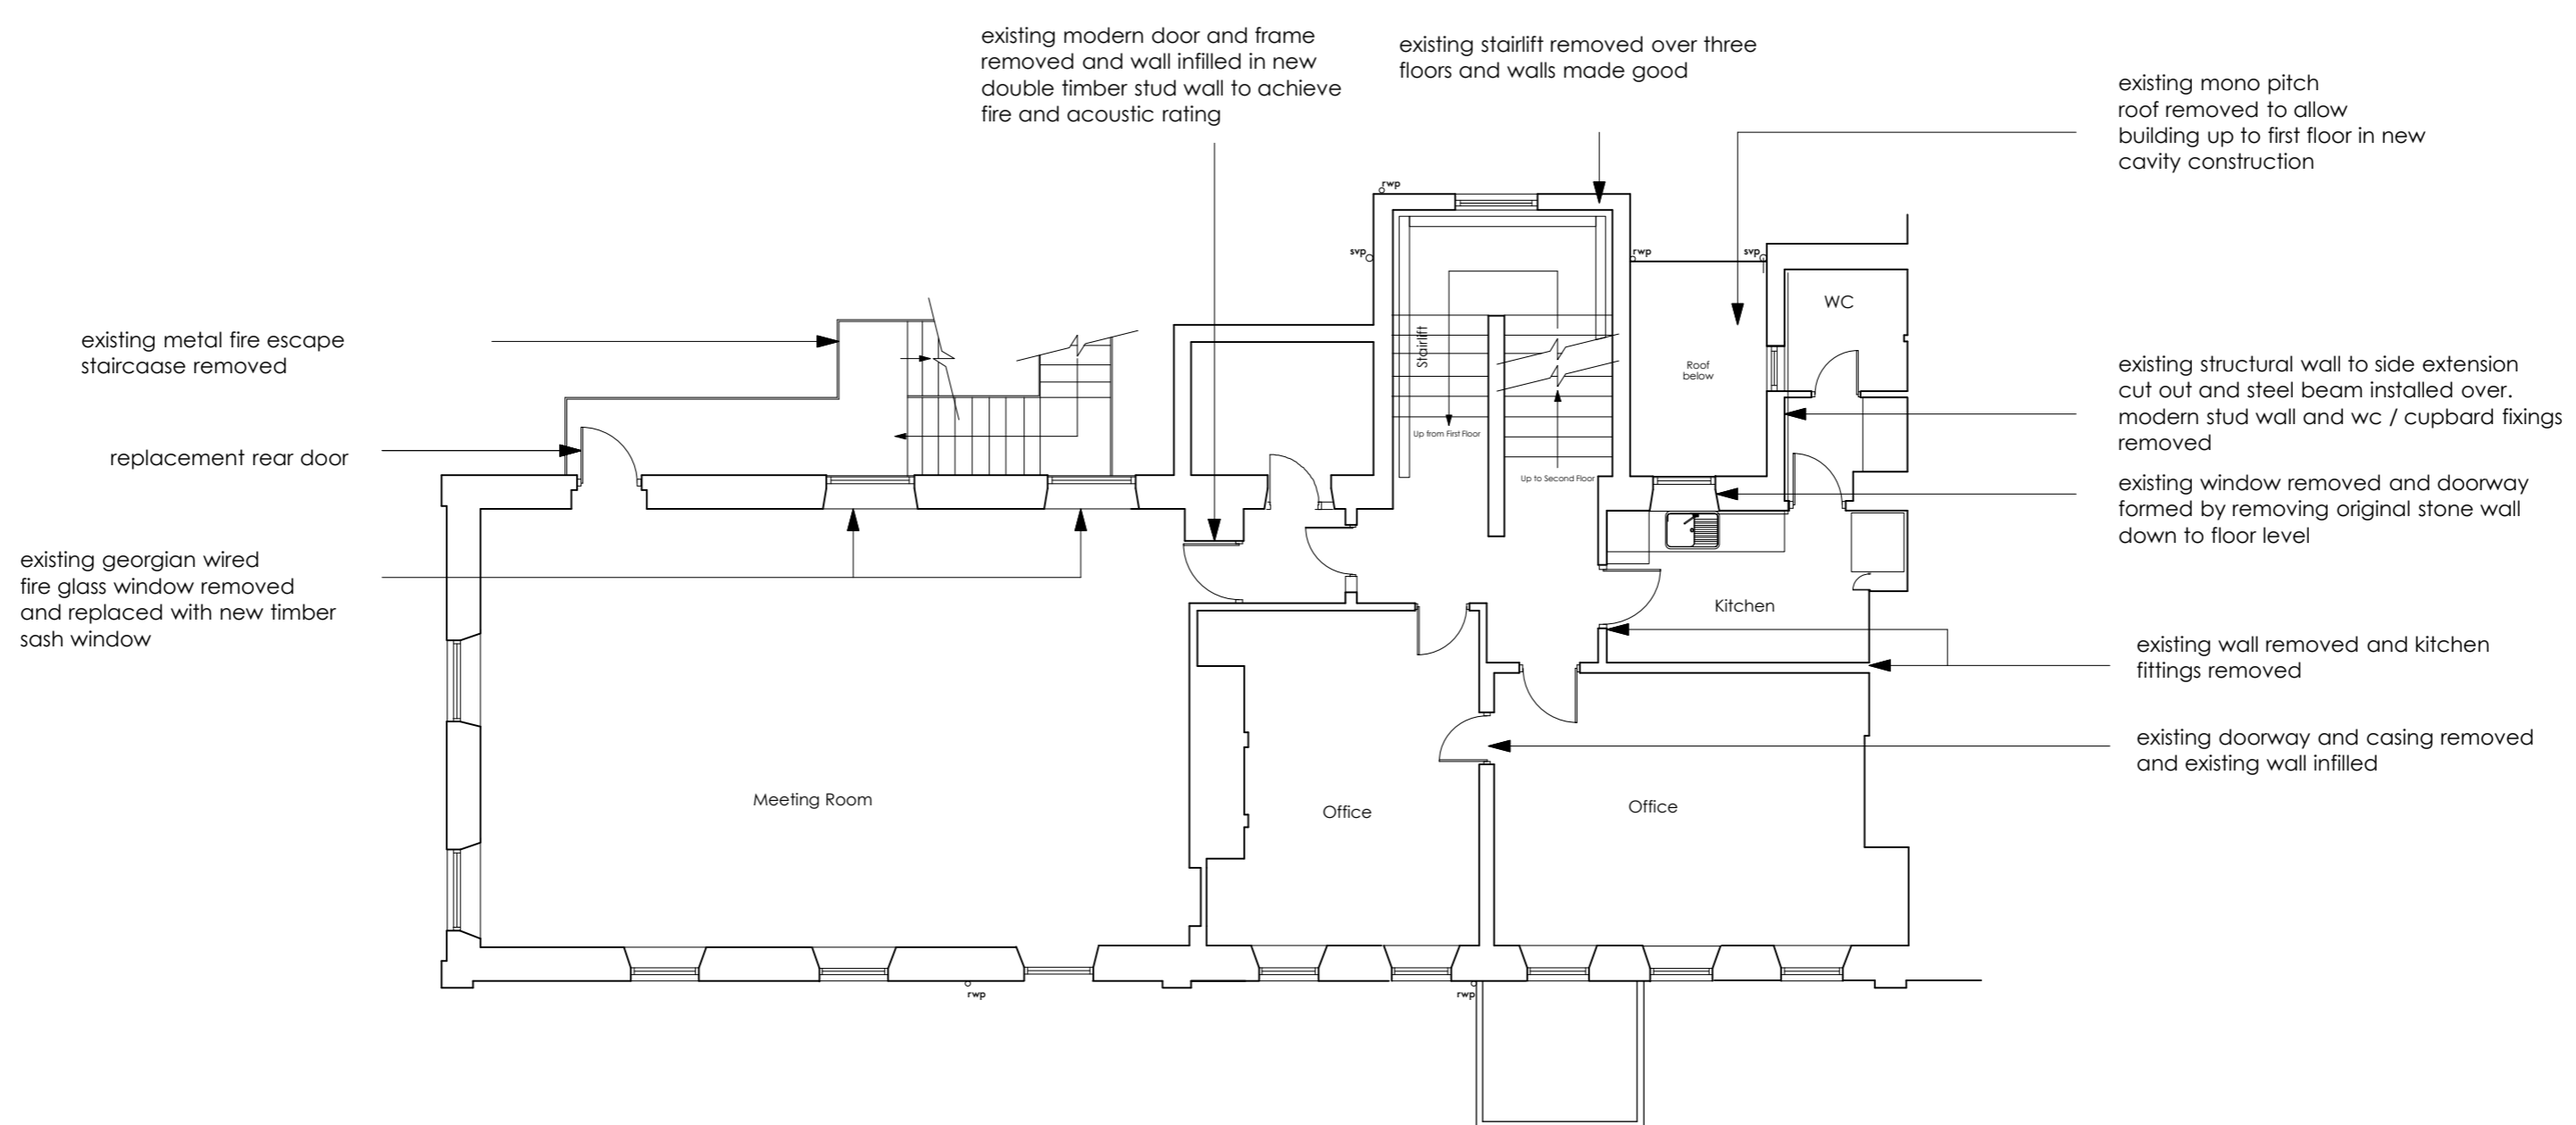

First Floor Plan

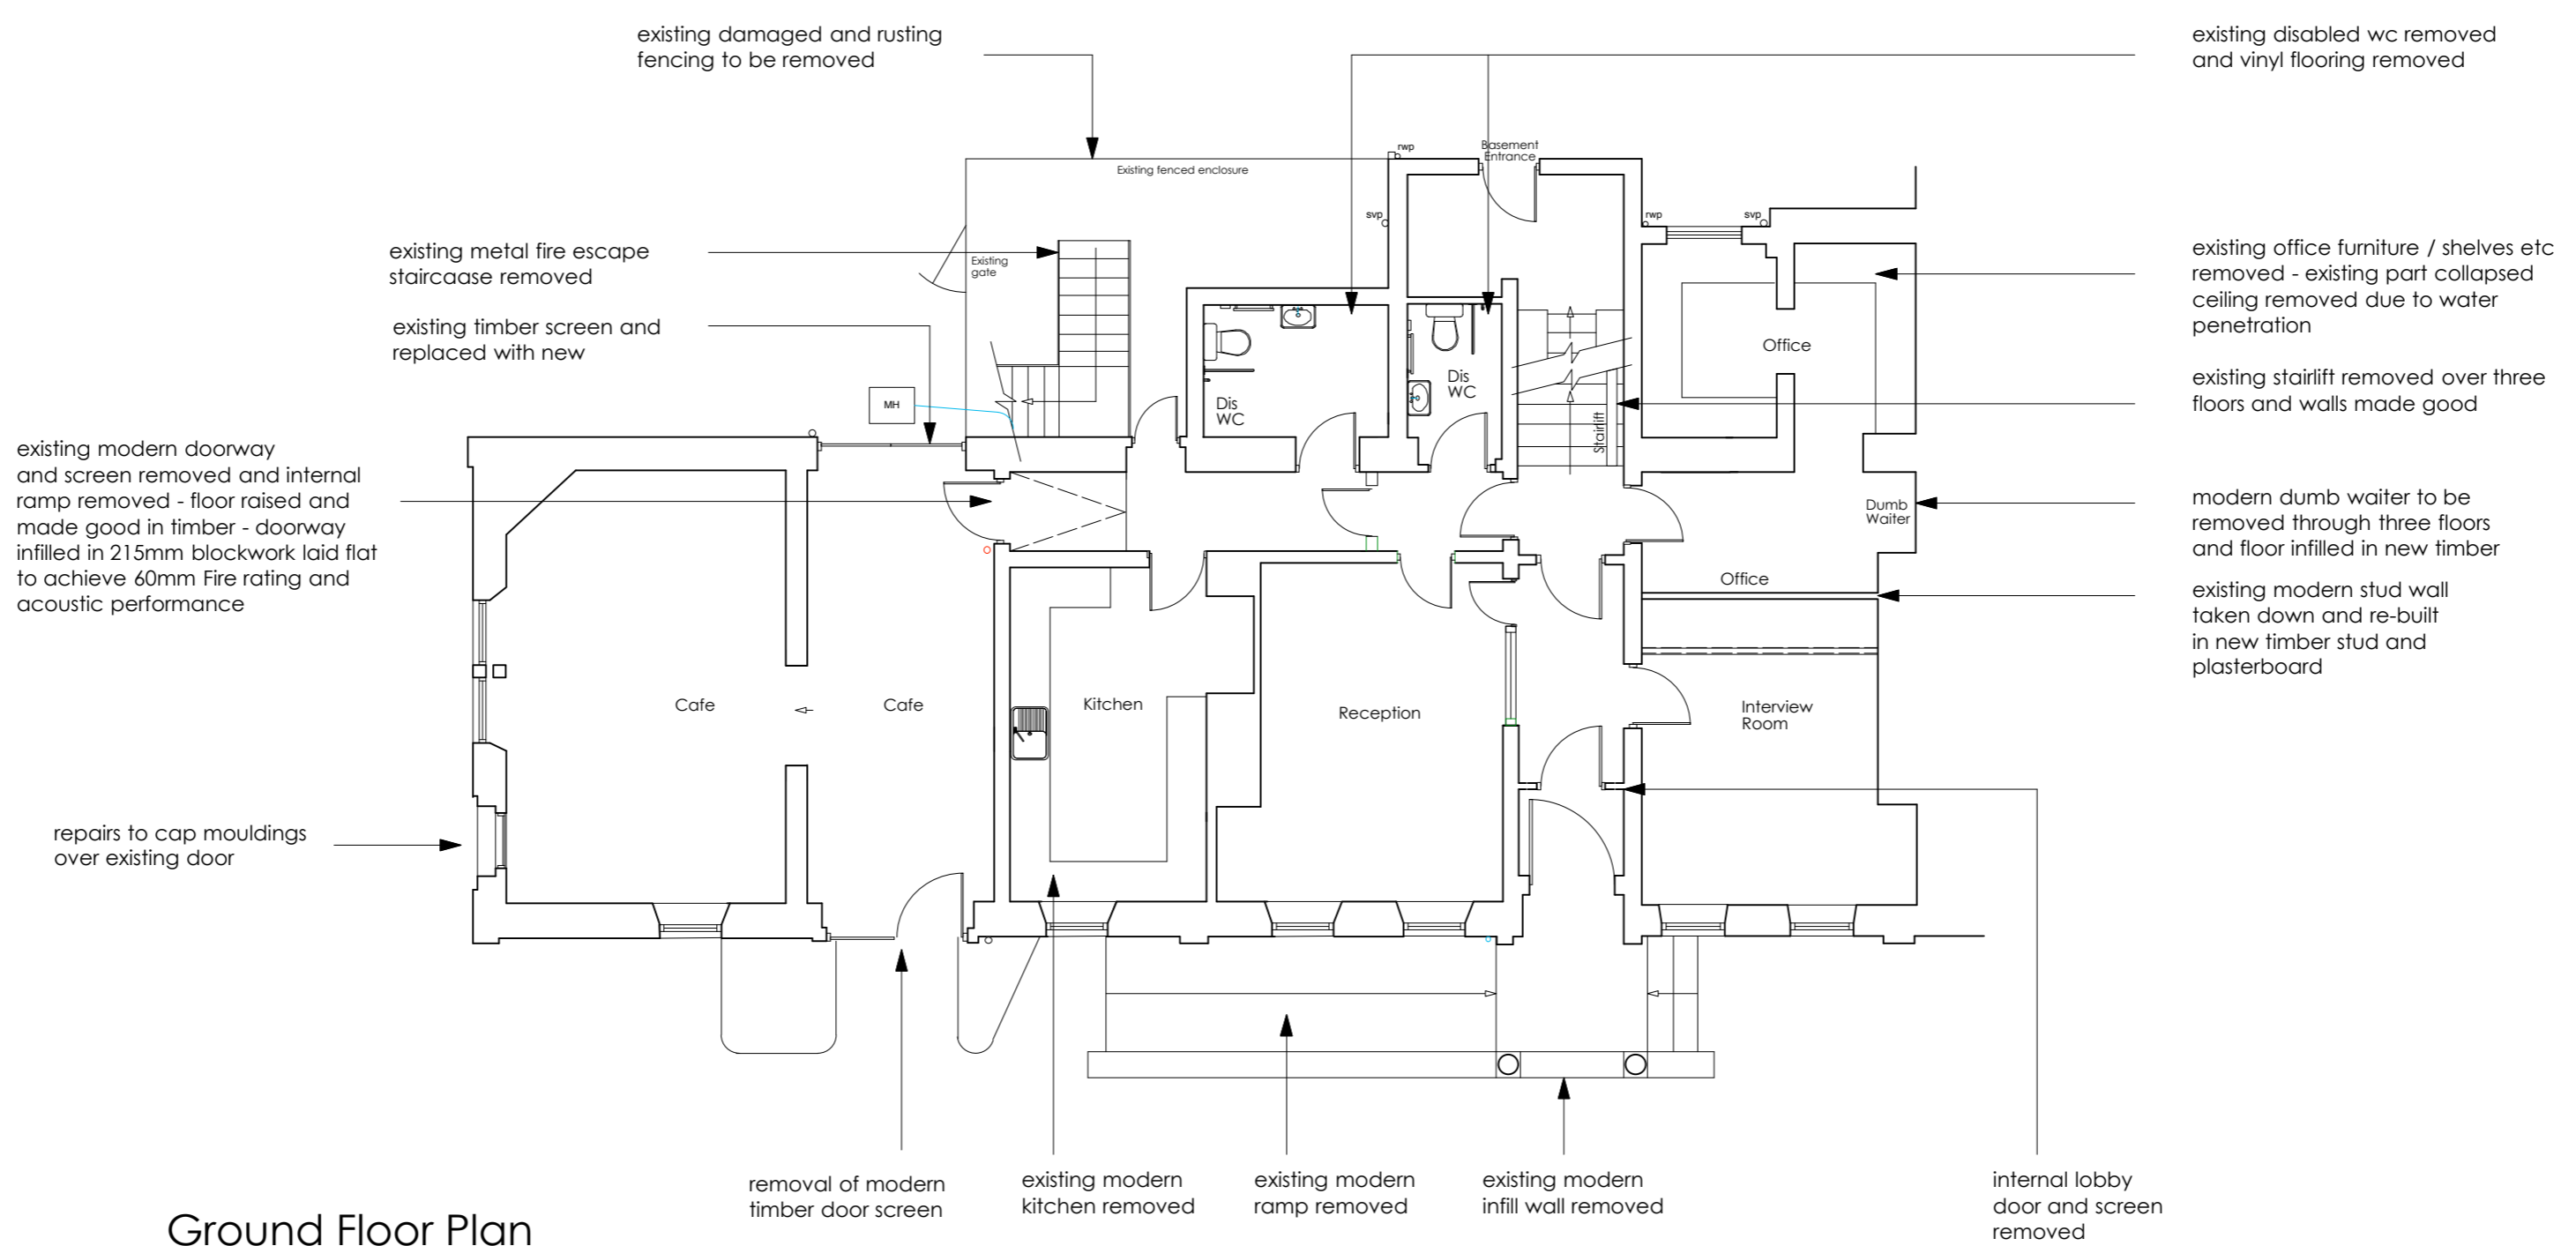

Ground Floor Plan

DEMOLITION PLANS

