



© COPYRIGHT MANNING ELLIOTT PARTNERSHIP 2020.

THIS DRAWING IS THE PROPERTY OF MANNING ELLIOTT PARTNERSHIP.
IT MUST NOT BE COPIED OR REPRODUCED OR DIVULGED
TO ANYONE WITHOUT PERMISSION.

DO NOT SCALE OFF THIS DRAWING. ANY DISCREPANCIES TO BE
REPORTED TO MANNING ELLIOTT PARTNERSHIP.

REVISIONS:

A. 2021-11-03 First Issue.
B. 2022-02-28 Revised oil tank.

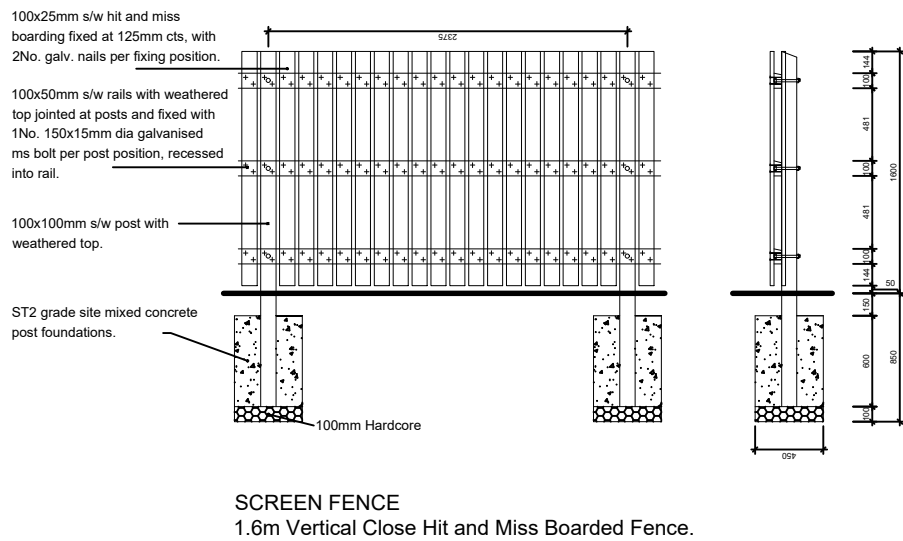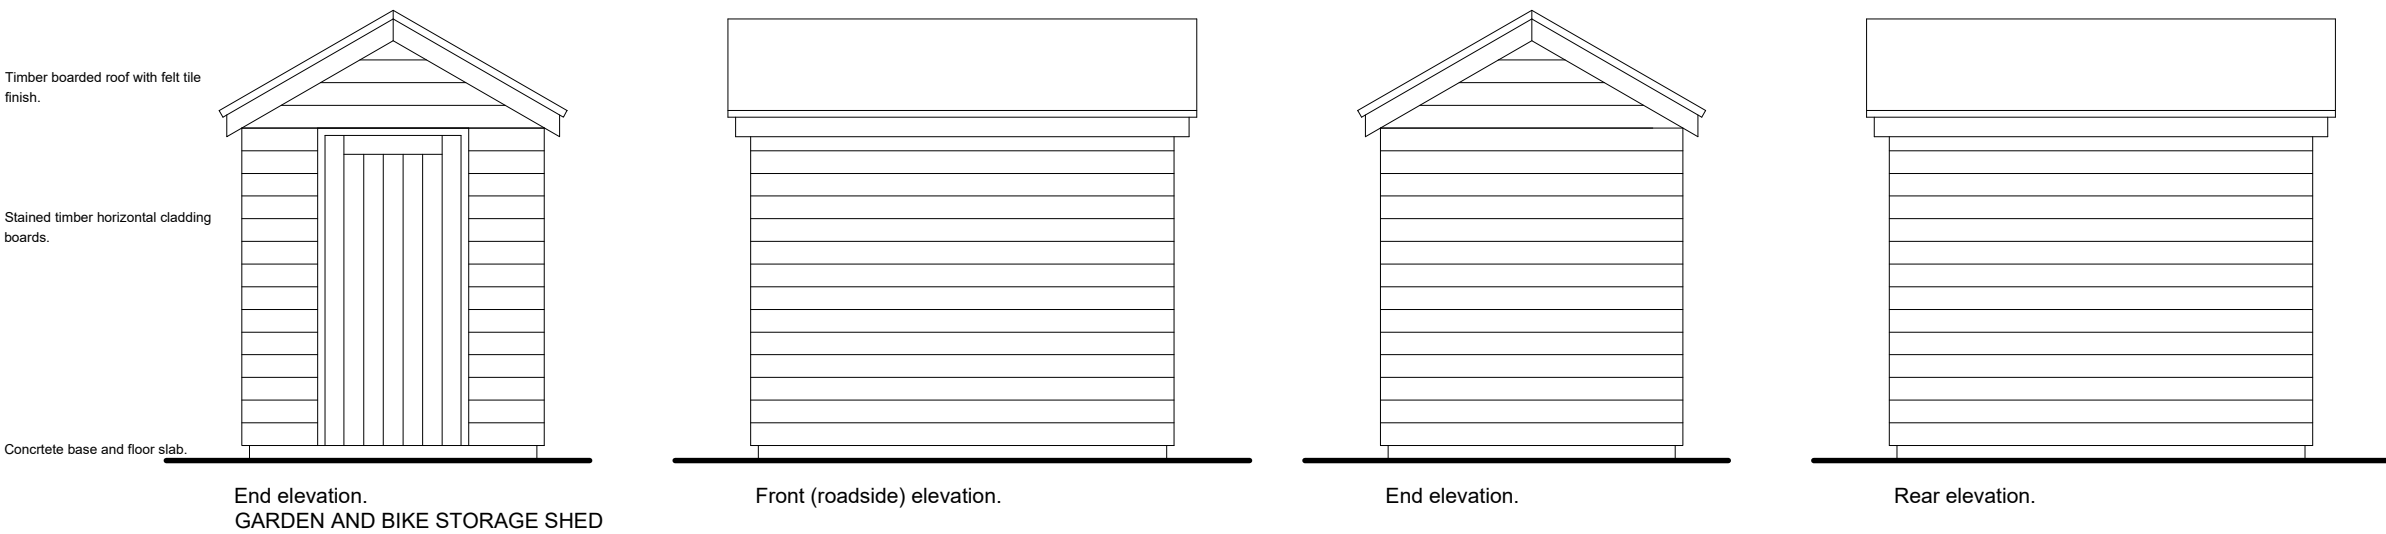

OIL STORAGE TANK
Bunded tank on concrete slab N. T. S.

SCREEN PLANTING:

Screen planting to be provided in front of timber boarded fence to be made up of trees and shrubs with container grown saplings, approximately 60-80cm in height (depending upon species). Trees should be planted 2.5 metres apart as a random species mix all provided with support stakes and centre stem protection, hedge planting to be provided at 5 plants/m in staggered rows 500mm apart.

Tree species to be selected from :
Bird cherry (*Prunus padus*), Rowan (*Sorbus aucuparia*), Hazel (*Corylus avellana*) or Holly (*Ilex aquifolium*).

Hedgerow planting mix:
10% *Acer campestre* (Field Maple)
10% *Carpinus betulus* (Common Hornbeam)
5% *Cornus sanguinea* (Common Dogwood)
5% *Corylus avellana* (Hazel)
30% *Crataegus monogyna* (Hawthorn)
5% *Euonymus europaea* (Spindle)
20% *Prunus spinosa* (Blackthorn)
5% Combined roses
 Rosa canina
 Rosa rugosa
 Rosa rubiginosa
10% *Viburnum opulus* (Guelder rose).

GENERAL NOTES

All planting to be completed during first available season after completion of mound construction work and fully maintained thereafter.
Planting bed levels to be established in relation to existing ground contours, levels within any established tree root spread areas are not to be raised or lowered.
All new trees to be staked and tied with expanding collars and provided with suitable stem protection.

MANNINGELLIOTT
PARTNERSHIP

Chartered Architects &
Designers

Manelli House, Suite 1
Cowper Road, Penrith
Cumbria CA11 9BN

t: 01768 868 800
e: post@manning-elliott.co.uk
w: manning-elliott.co.uk

project title:

MOORLEYS, Egremont CA22 2UA
Proposed oil tank installation with
garden and bike store shed and
screen hedge and fence

drawing title:

Propsed details.

issue stage:

Planning

date:

Nov. 2021

drawn:

GLS

scale @ A2:

1:50

drawing number:

2102-PL-610

revision:

B