


KEY PLAN. 1:2500

- ### NOTES
- THIS DRAWING TO BE READ IN CONJUNCTION WITH THE RELEVANT SPECIFICATION AND ALL OTHER RELEVANT DRAWINGS
 - ALL DIMENSIONS AND LEVELS TO BE CHECKED ON SITE AND ANY DISCREPANCIES IDENTIFIED PRIOR TO COMMENCEMENT OF WORK
 - ALL DIMENSIONS IN MILLIMETRES UNLESS NOTED OTHERWISE
 - ALL LEVELS IN METRES UNLESS NOTES OTHERWISE

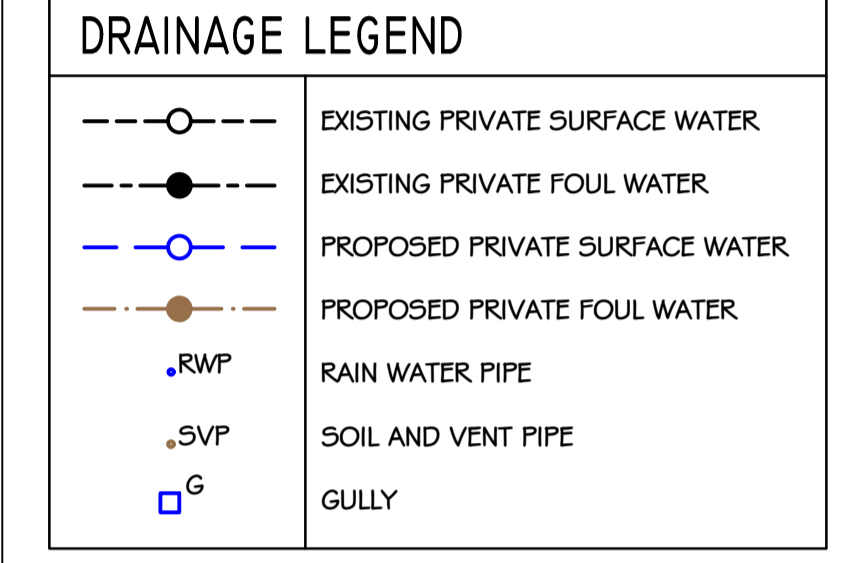

- ### REFERENCES
- 2022-262-C001 - EARTHWORKS LAYOUT SHOWING BLOCKS 1 AND 2
 - 2022-262-C002 - SITE SECTIONS SHEET 1 OF 2
 - 2022-262-C003 - EARTHWORKS LAYOUT SHOWING BLOCK 3
 - 2022-262-C004 - SITE SECTIONS SHEET 2 OF 2
 - 2022-262-C005 - SITE 1 DRAINAGE STRATEGY
 - 2022-262-C006 - SITE 2 DRAINAGE STRATEGY

RESIDUAL RISKS

REV	DESCRIPTION	DRAWN	APPROVED	DATE
F	DRAN FROM S11 TO S12 RE-COURT AROUND BUILDING	AG	IS	18.04.24
E	CONSTRUCTION ISSUE	AG	IS	18.04.24
D	MANHOLE F11 ADDED, LEVELS TO FOAL SYSTEM REVISED	AG	IS	14.02.24
C	FOOTPATH ADDED AROUND PARKING BAYS 1 TO C	AG	IS	12.02.24
B	REVISE FOR TENDER ISSUE	AG	IS	27.09.23
A	ROOF DRAINAGE REVISED TO GO INTO ATTENUATION TANK	AG	IS	13.09.23
REV	DESCRIPTION	DRAWN	APPROVED	DATE

STATUS: **FOR APPROVAL**

GRAHAM SCHOFIELD ASSOCIATES
 Consulting Civil and Structural Engineers
 Suite 3 Balfour Court,
 Leyland
 PR25 2TF
 tel: (01772) 459383
 email: reception@ggsa72.co.uk

client:
NORTHERN TRUST

project:
PROPOSED INDUSTRIAL UNITS
SNECKYEAT INDUSTRIAL ESTATE
WHITEHAVEN

title:
SITE 2
PROPOSED DRAINAGE STRATEGY

drawn AG	checked IS	drawing number
date AUG 23	date AUG 23	2022-262-C006
scale 1:200	A1	F

SITE 2 SHOWING BLOCK 3 1:200