

**2 Church Walk, Millom
LA18 5BZ**

Drawing No: 31PD

PROPOSED DRAWINGS



Version: 1.0

Date: 10/6/23

Drawn by: Marc Almond

Phone: 079 6318 4578

Email: marc.s.almond@gmail.com

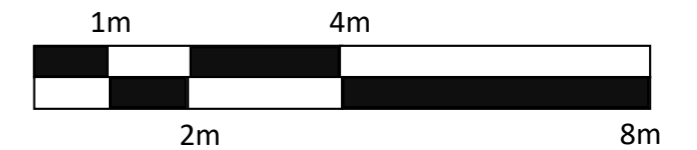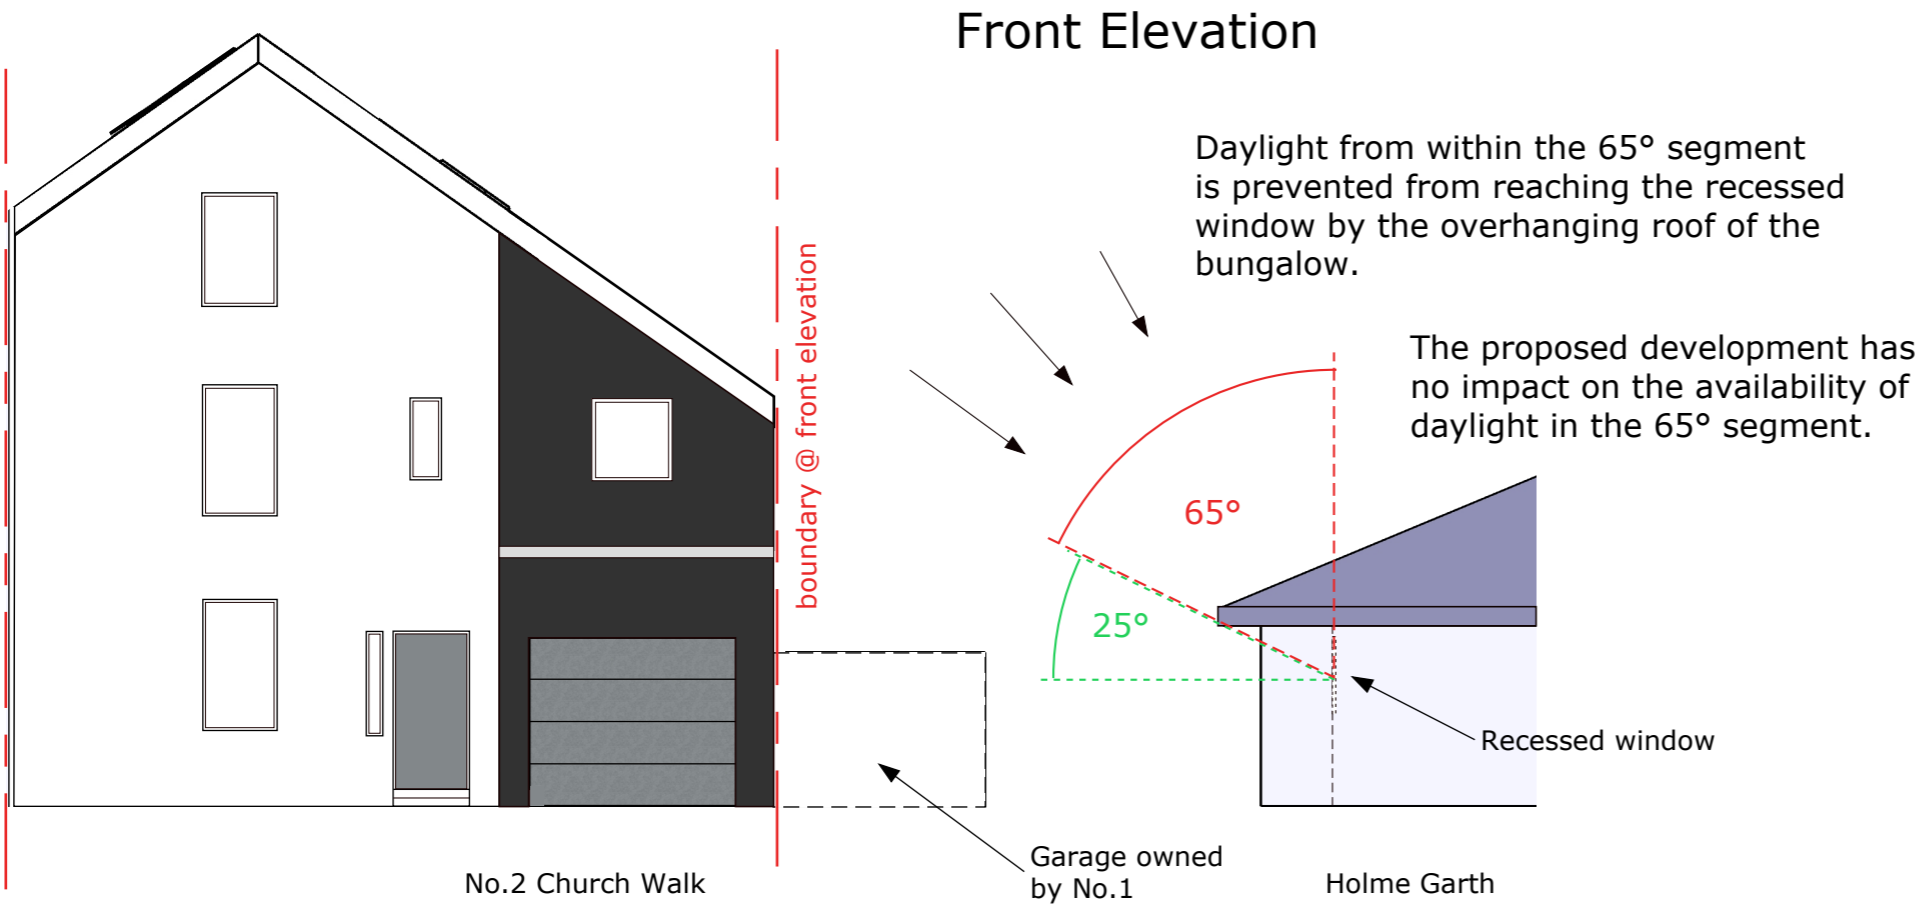

scale 1:100 @A3

Plan

