




proposed elevation A

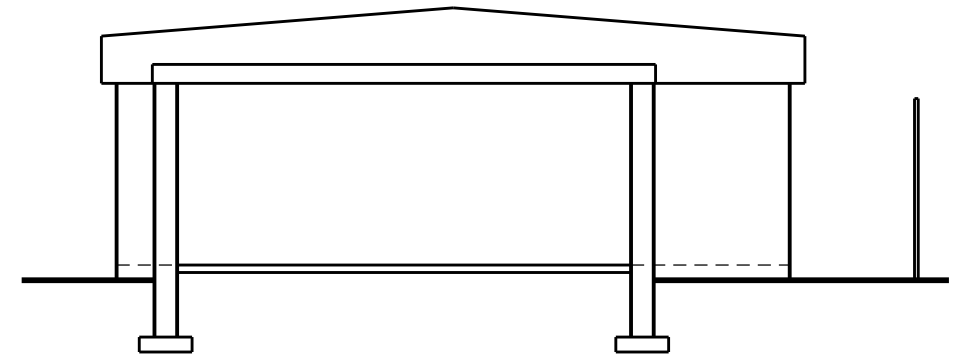

proposed elevation B

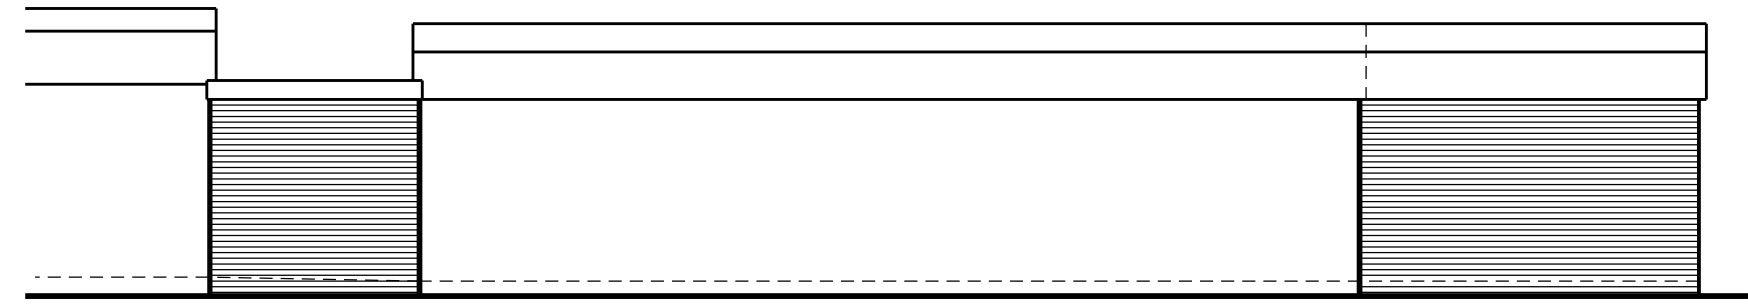

proposed elevation C

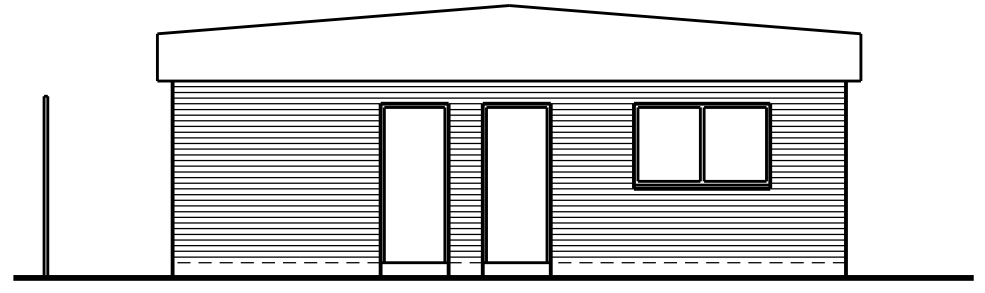

proposed elevation D

SCALE

0

1m

2m

3m

4m

5m

10m

15m

20m

25m

30m

35m

This scheme is subject to town planning and all other necessary consents.

Rev 01 dec 2020 First issue

Dimensions, area and levels where given are only approximate and subject to site survey. All dimensions are to be checked on site. Any discrepancies or variations are to be reported to the client before work commences. Figured dimensions only are to be taken from this drawing.

This drawing is to be read in conjunction with all relevant consultants' and/or specialists drawings/documents and any discrepancies or variations are to be notified to the client before the affected work commences.

Client

Whitehaven RLFC

Job Title

Proposed extension to existing function room at the Recreation Ground, Whitehaven to provide a new kitchen and toilets plus a link to the existing Function Suite

Drawing Title

Proposed elevations

Scale: 1:100 @ A3/1:50 @ A1

Date: dec 2020

Drawn:

Job No: 262

Drwg No: 05001

Rev: 01

Richard J Lindsay
2 Calva House
Calva Brow
Workington
C14 1DE
email: richard46@aim.com
Mob : 07921 949618