


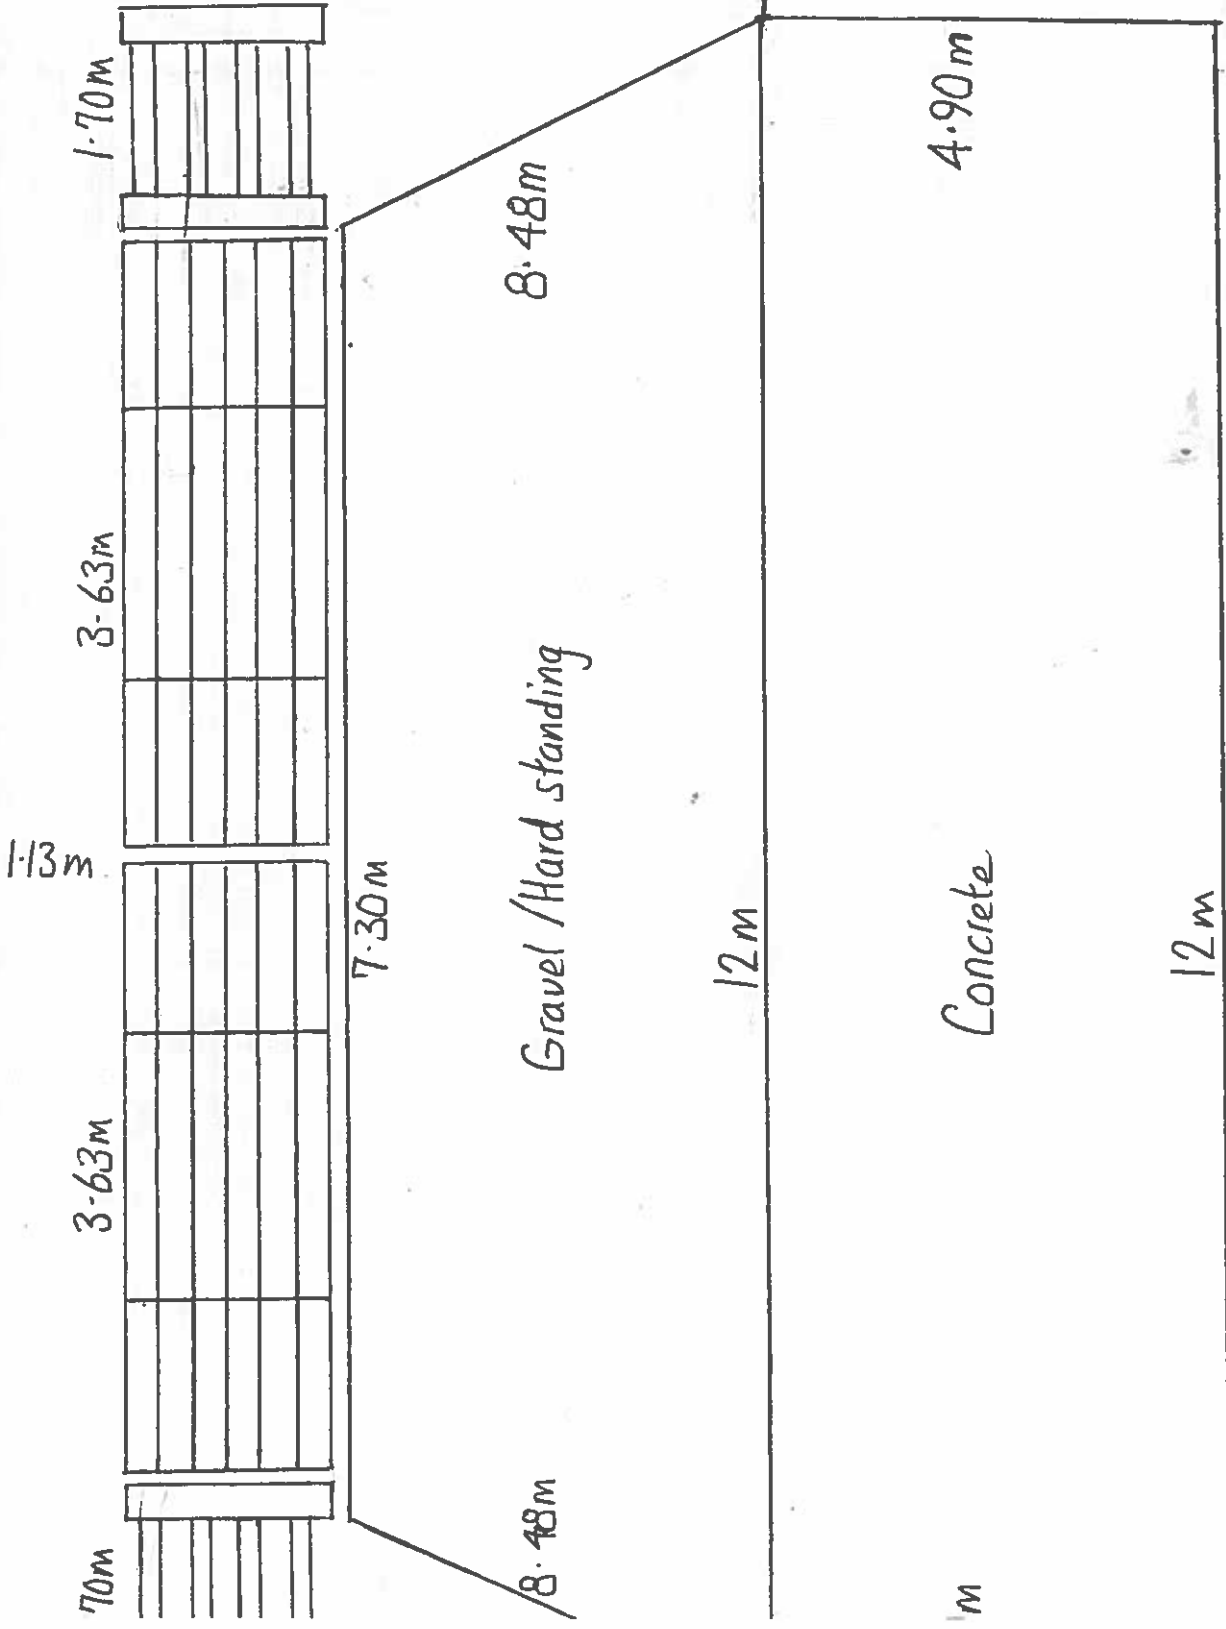

Name: Mr R Fearon, Frizington Hall Farm, Frizington, Cumbria, CA26 3TF

Site: Field between Frizington Hall Farm and junction with B5295 on minor road

Reference: PP-08625265 Scale: 1:5

Agent: S J Southward Date: 15/04

Reason for application: To provide an improved access to field in terms of safety i.e. improved visibility for pulling out onto single track and room to get machinery off the single track road before having to stop to open the gateway

Proposed works: To retain the in-situ stone walls, concrete and hard standing installed by UU as part of the West Cumbria Water Supply Project.

Building materials: Two galvanised steel posts (3m 68cm in length each), timber gate posts, timber rails and strainer posts and associated fencing, concrete pad and gravel