






**West Elevation**

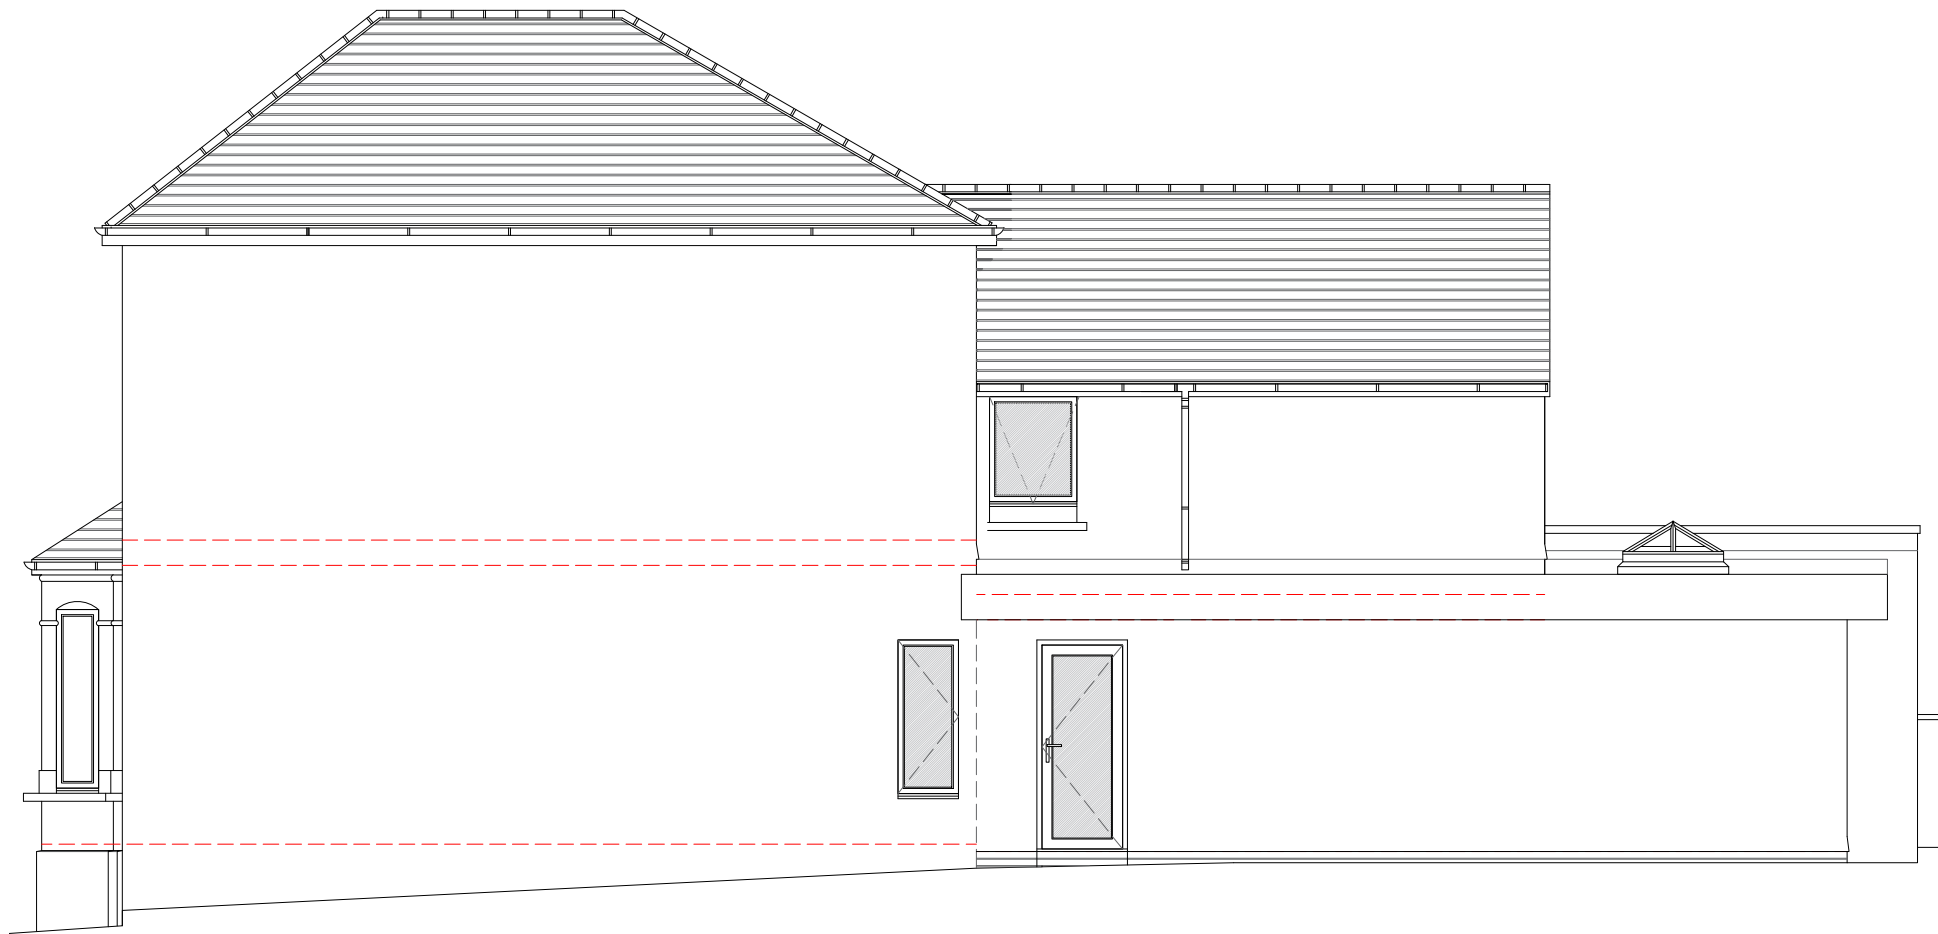

**South Elevation**

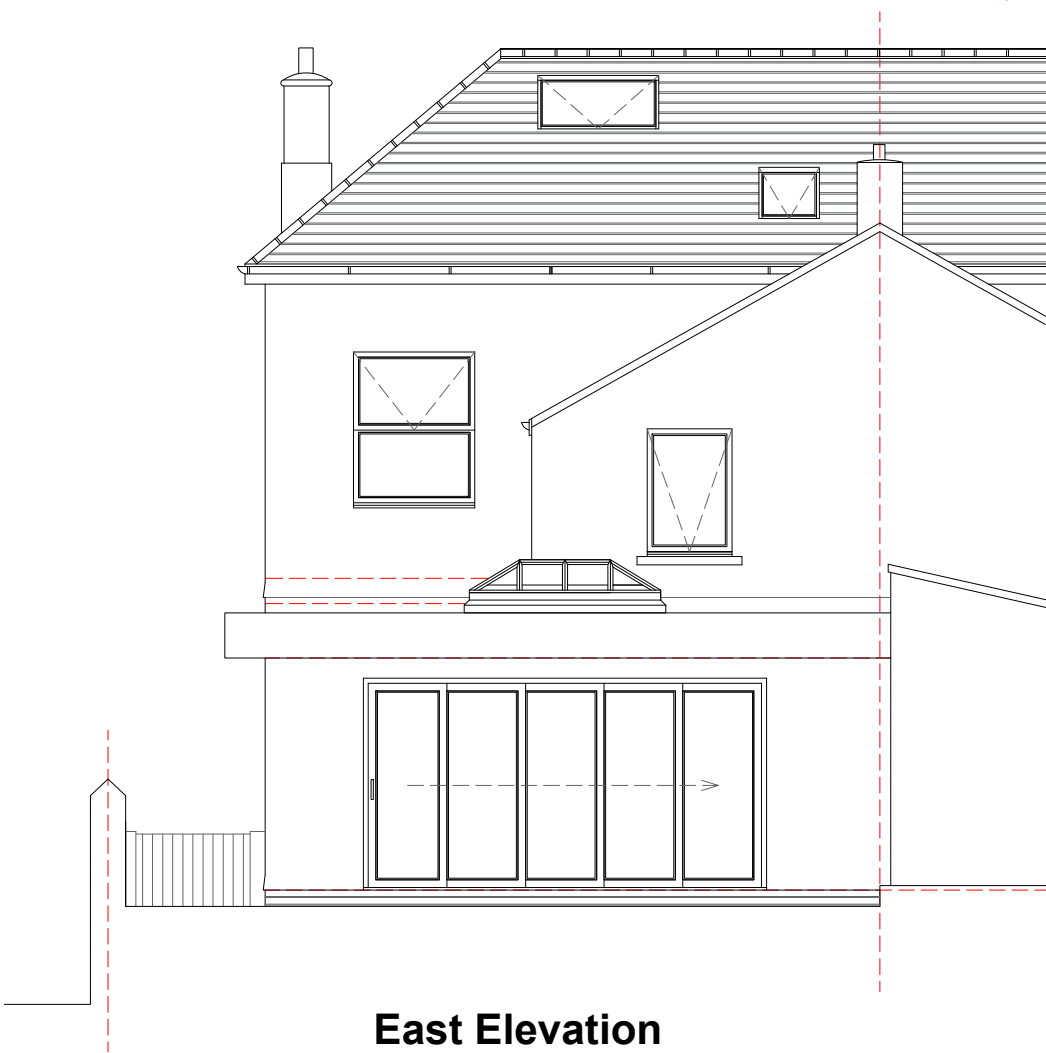

**East Elevation**

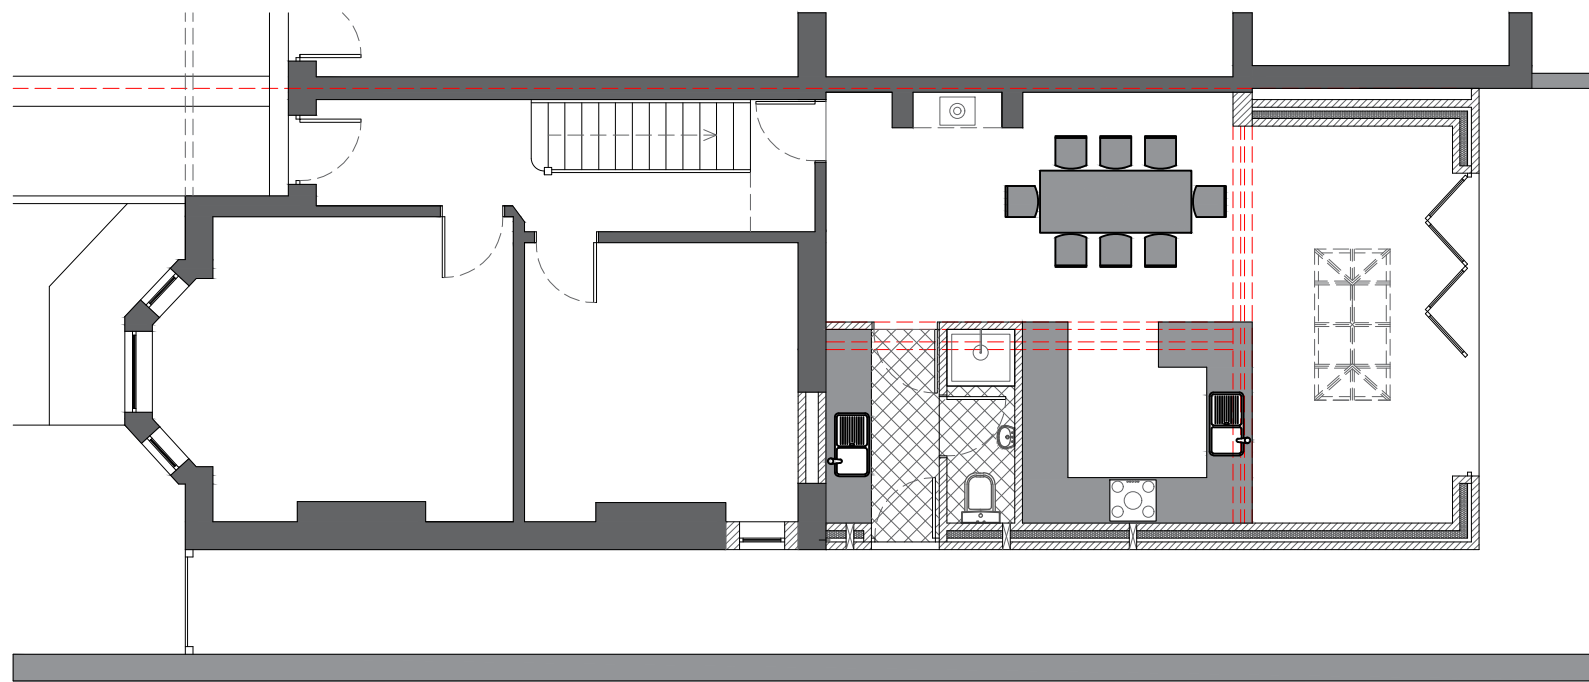

|         |   |      |               |
|---------|---|------|---------------|
| Address | 30 Victoria Road, Whitehaven,<br>Cumbria, CA28 6JA                |      |               |
| Project | Proposed Single Storey Rear Extension<br>Proposed Elevation Plans |      |               |
| Ref     | 30VR-KM-005   | Rev  | -             |
| Scale   | 1/100   | Date | 3rd May 2025  |
| Client  | Mr & Mrs Maguire  |      | Paper Size A3 |