

Revision
E
DRAWING No. A020/157/P/03



DO NOT SCALE DIMENSIONS FROM DRAWING

NOTES



1. ALL DIMENSIONS ARE IN MILLIMETRES.
2. DO NOT SCALE FROM THIS DRAWING.
3. THIS DRAWING IS TO BE READ IN CONJUNCTION WITH ALL OTHER RELATED DRAWINGS AND DOCUMENTS. THE USER SHOULD CONSULT THE DRAWING ISSUE REGISTER FOR DETAILS.
4. THE CONTRACTOR IS TO CHECK AND VERIFY ALL DIMENSIONS ON SITE PRIOR TO COMMENCEMENT OF CONSTRUCTION WORKS.
5. THE ENGINEER/ARCHITECT SHOULD BE CONTACTED IMMEDIATELY IF THE ASSUMPTIONS USED IN THE DESIGN AND DRAWING PREPARATION DIFFER TO THAT FOUND ON SITE.

MATERIAL SPECIFICATION	
ROOF CLADDING	
①	NATURAL CUMBRIAN SLATE TILES
②	RED ST BEE'S SANDSTONE RIDGE TILES
③	FIBREGLASS FLAT ROOFING SYSTEM
EXTERNAL WALLS	
④	BLACK PAINTED RENDER (UP TO 600mm)
⑤	WHITE PAINTED RENDER
⑥	GREY PAINTED HARDWOOD STALL RISERS (SPECIES OF TIMBER SUBJECT TO AVAILABILITY AT TIME OF CONSTRUCTION)
GLAZING	
⑦	TIMBER SASH WINDOW - COLOUR WHITE
⑧	TIMBER DOOR - COLOUR WHITE
RAINWATER GOODS	
⑨	EXISTING CAST IRON GUTTERING AND DOWNPIPES TO BE MADE GOOD

EXISTING FINIAL TO DUTCH GABLE TO BE REPAIRED AND RETAINED.

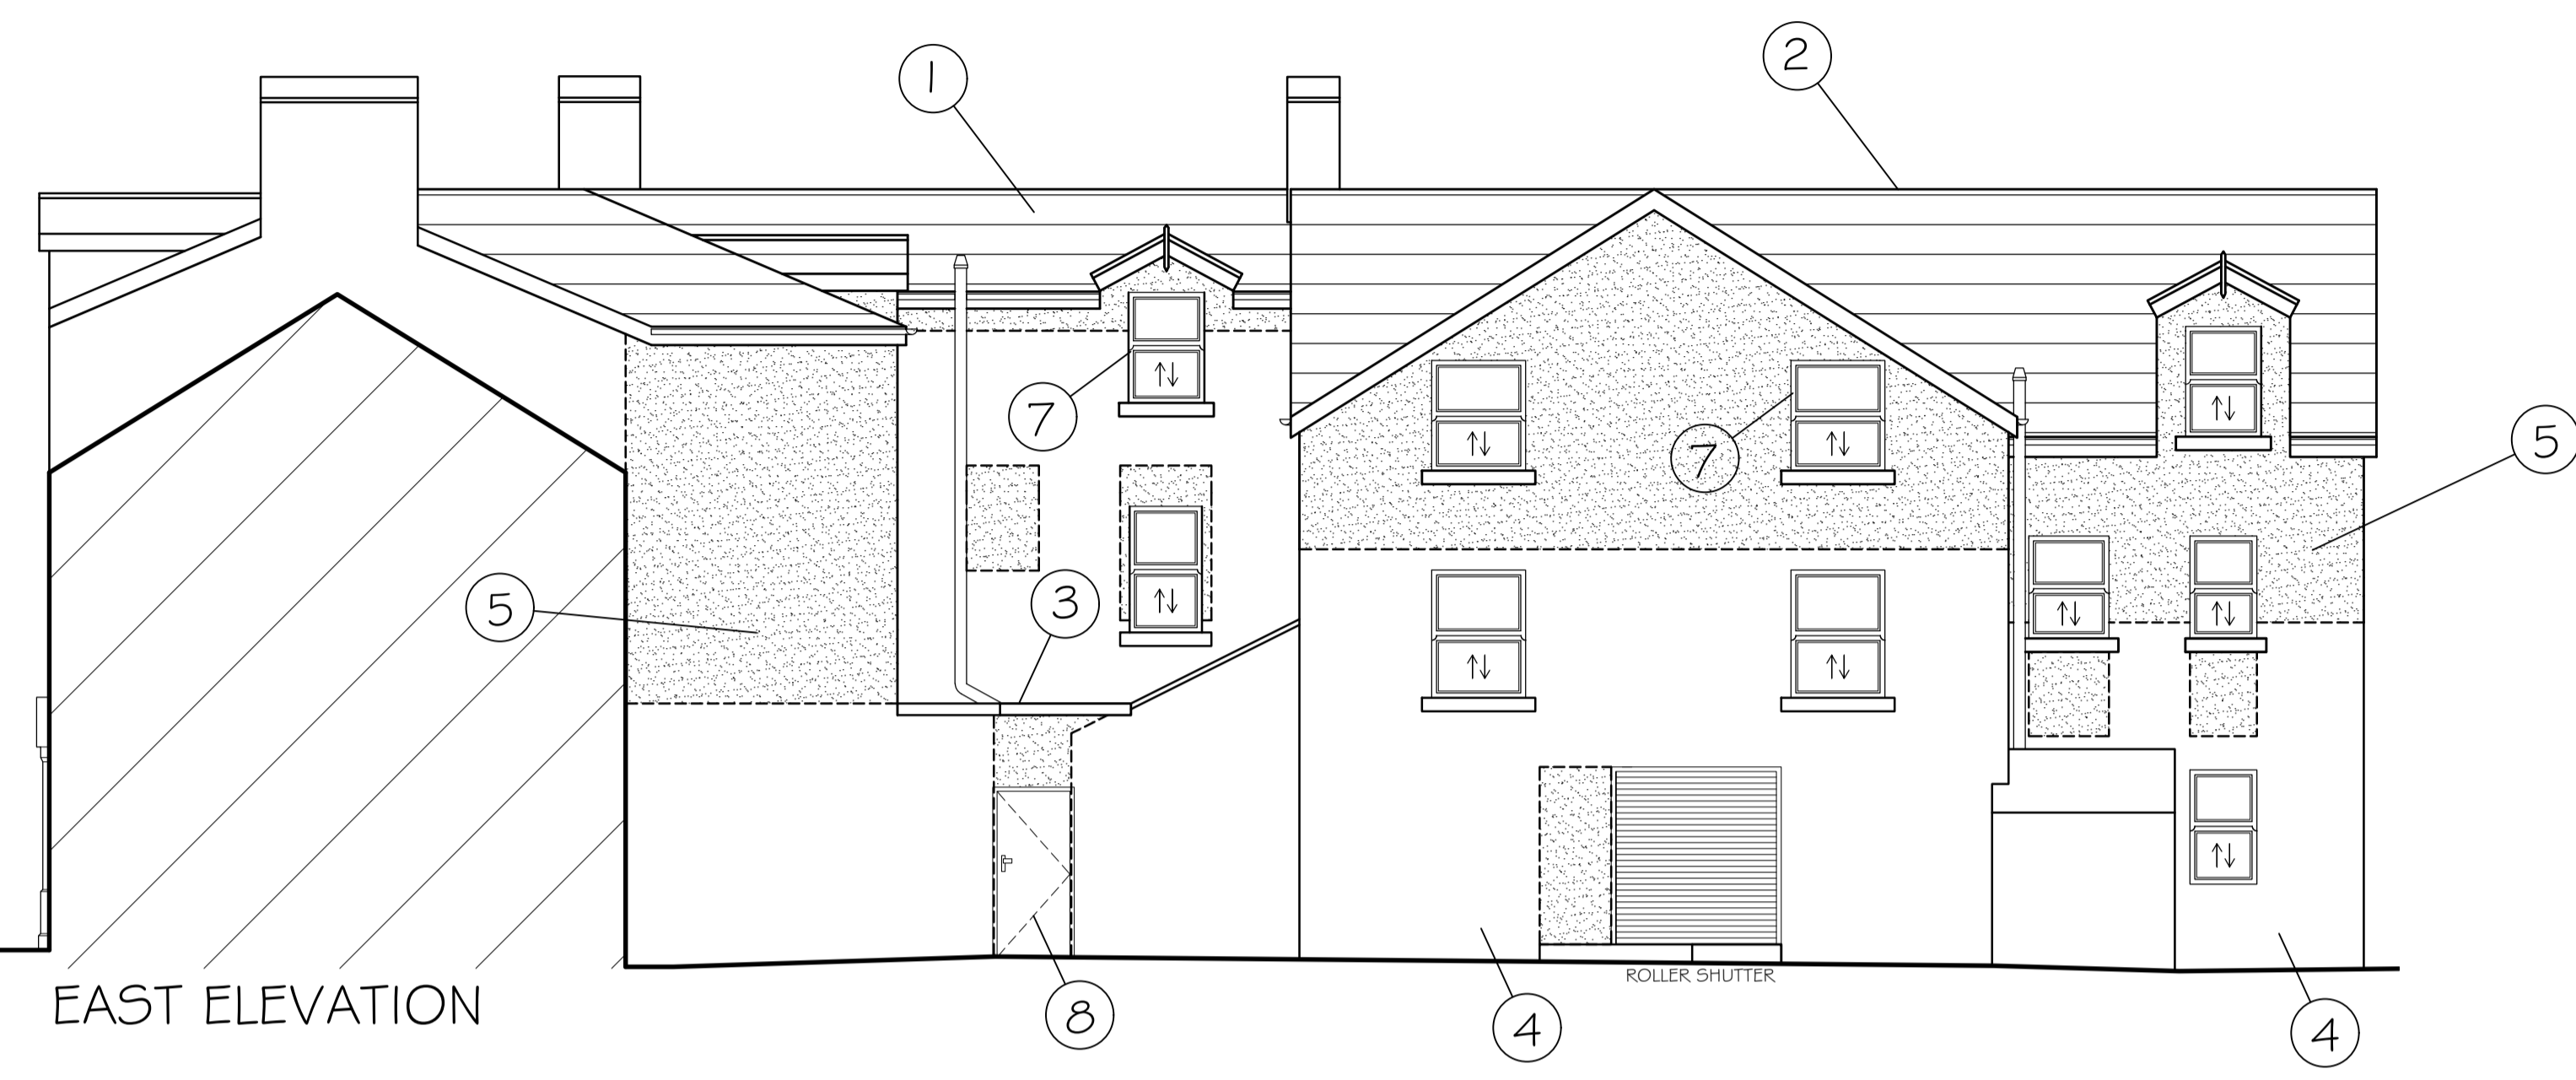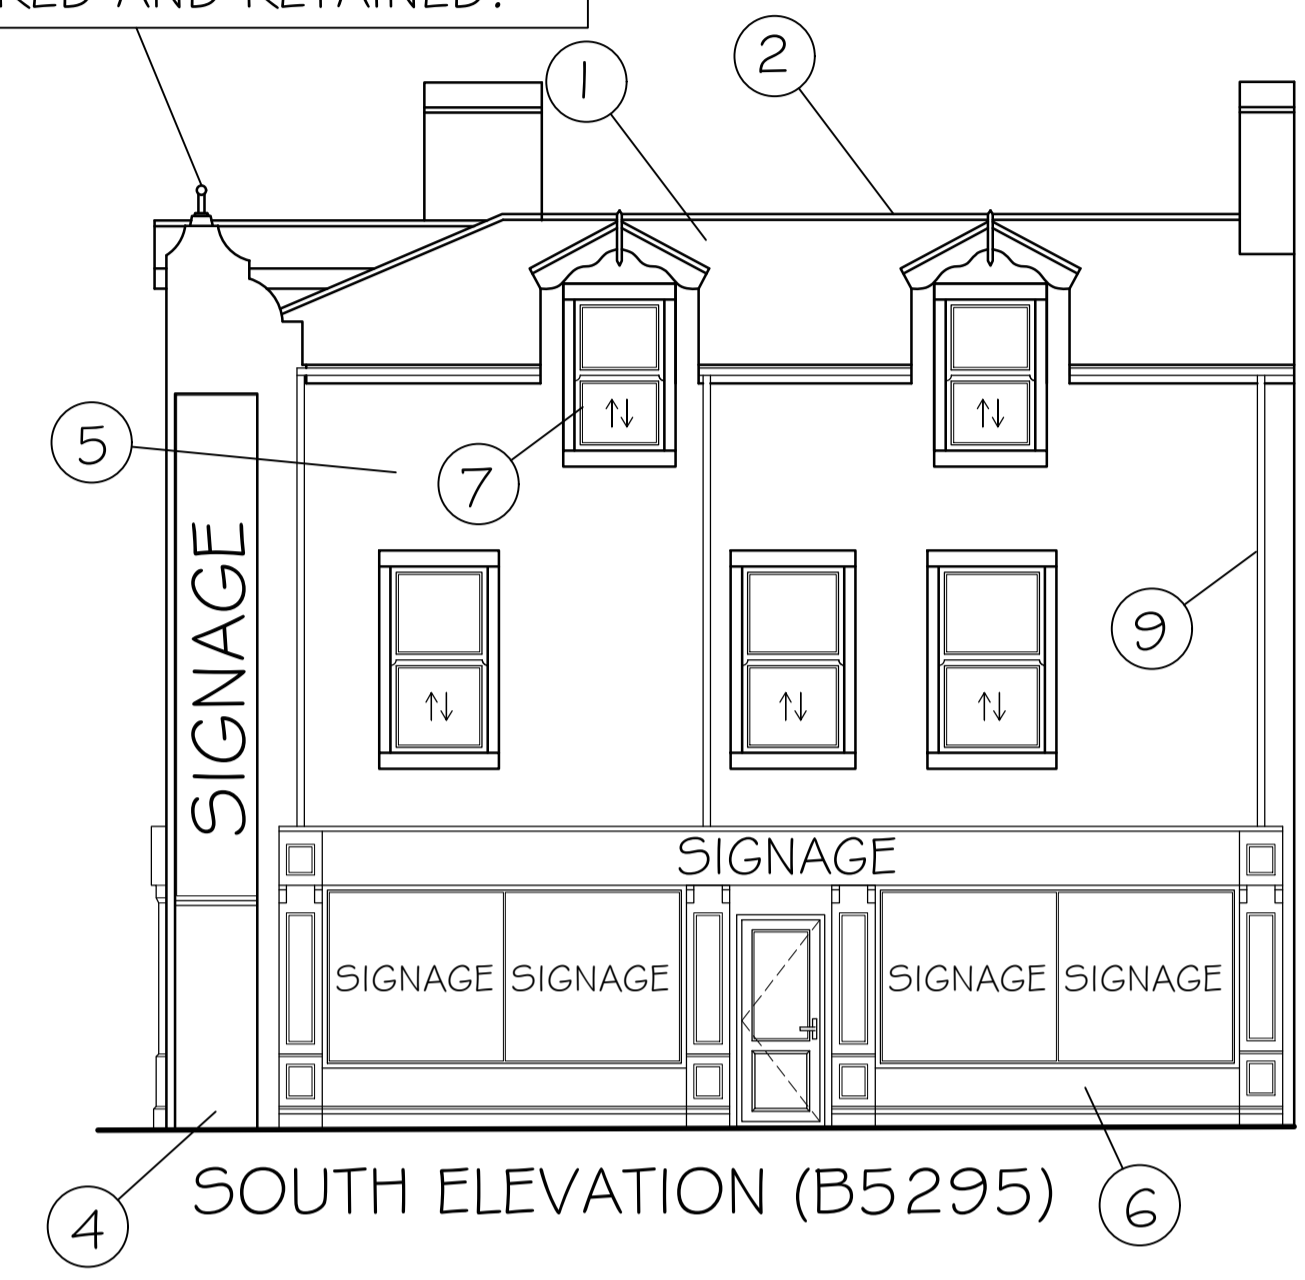

EXISTING DORMER EAVES TO BE REPAIRED AND RETAINED.

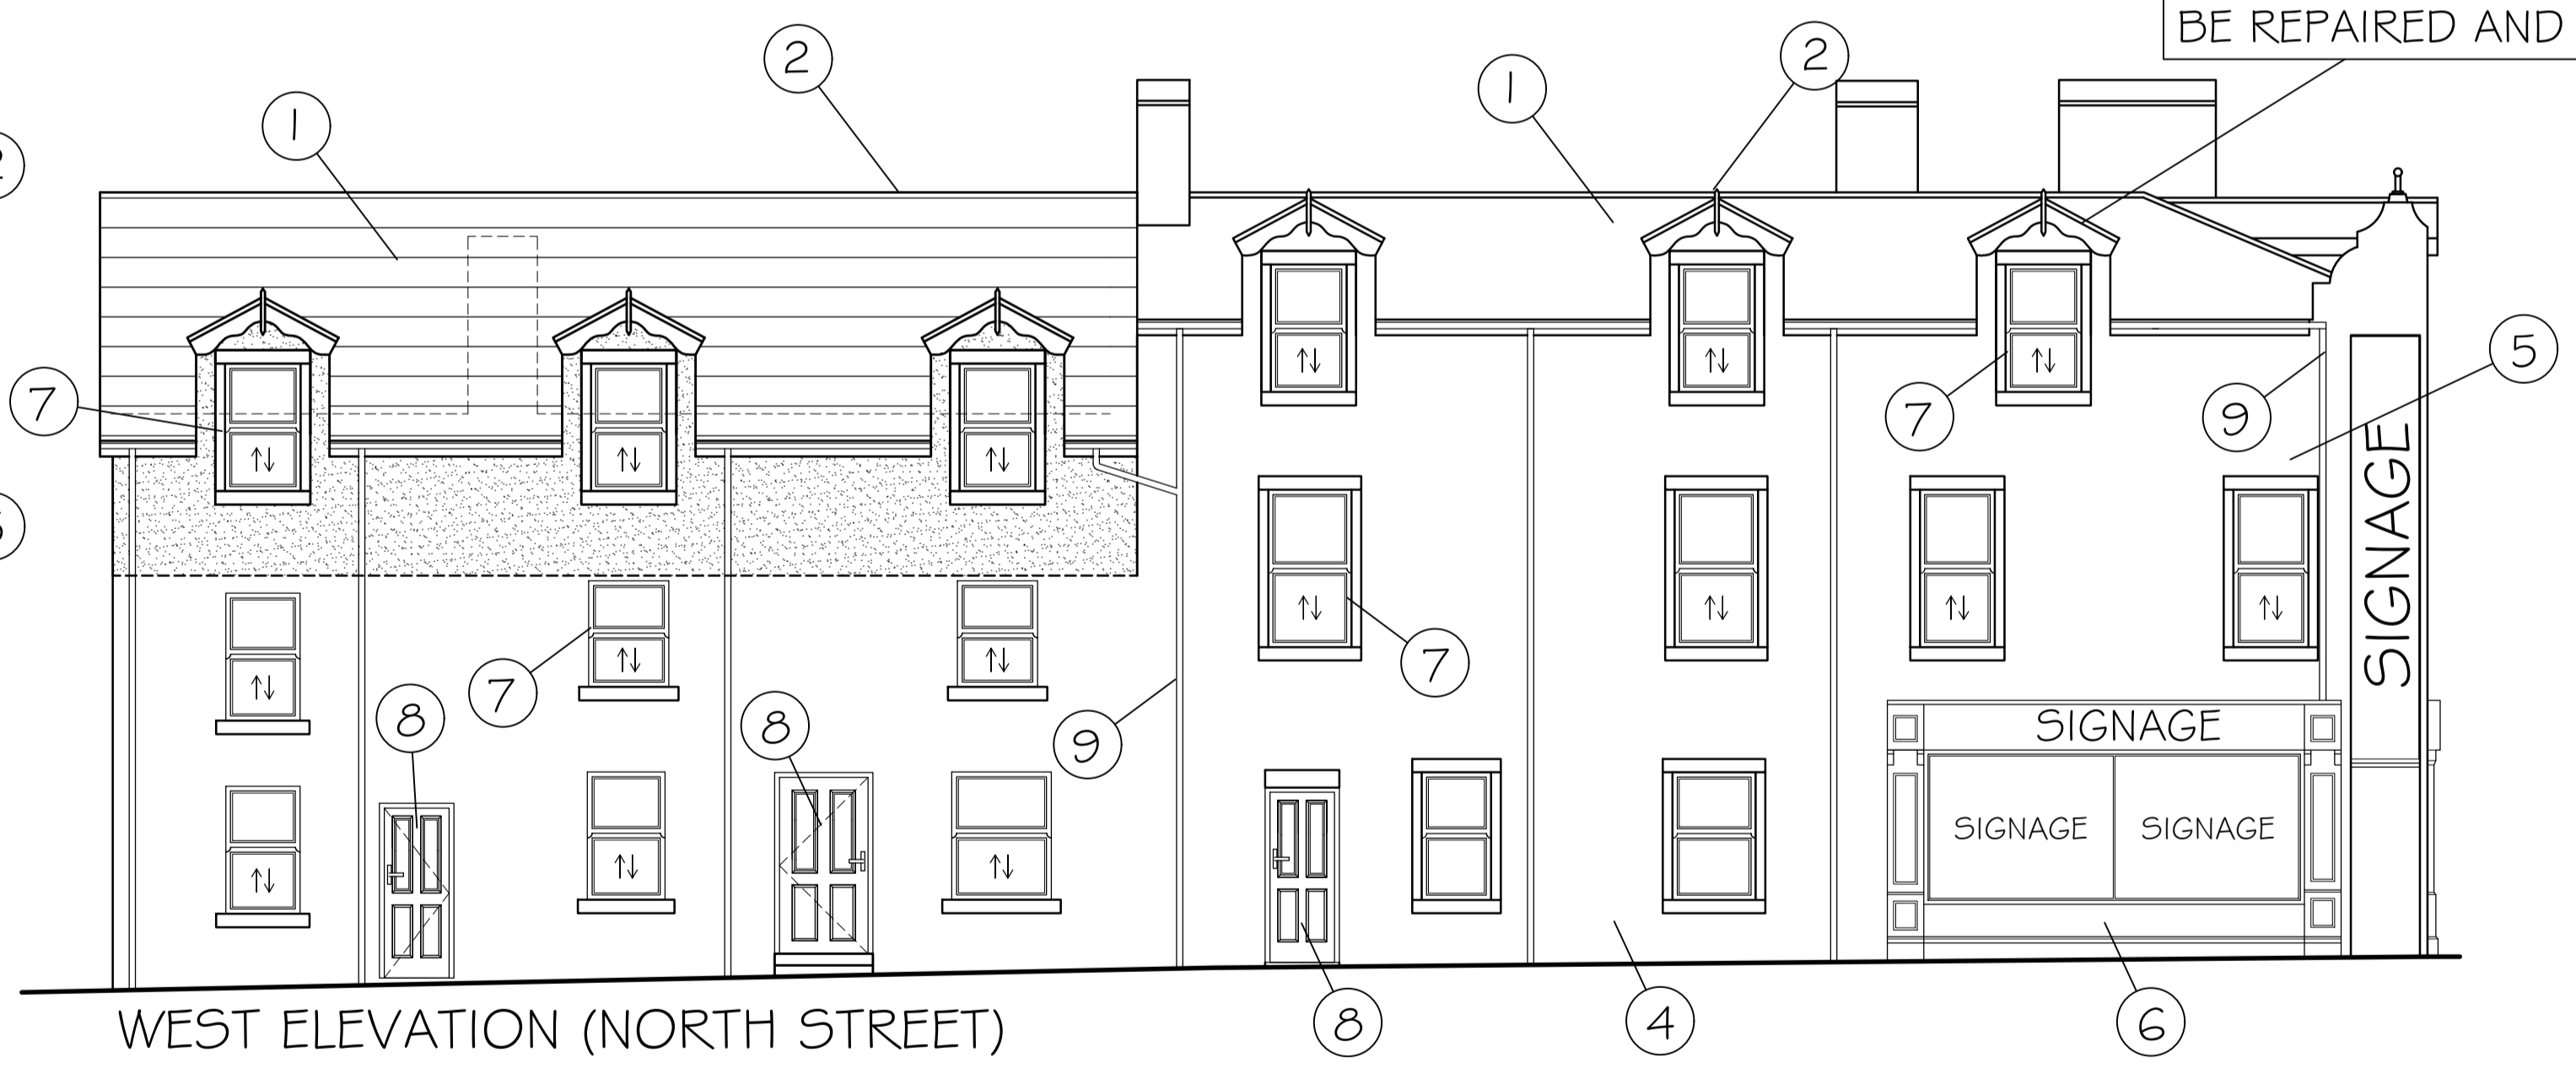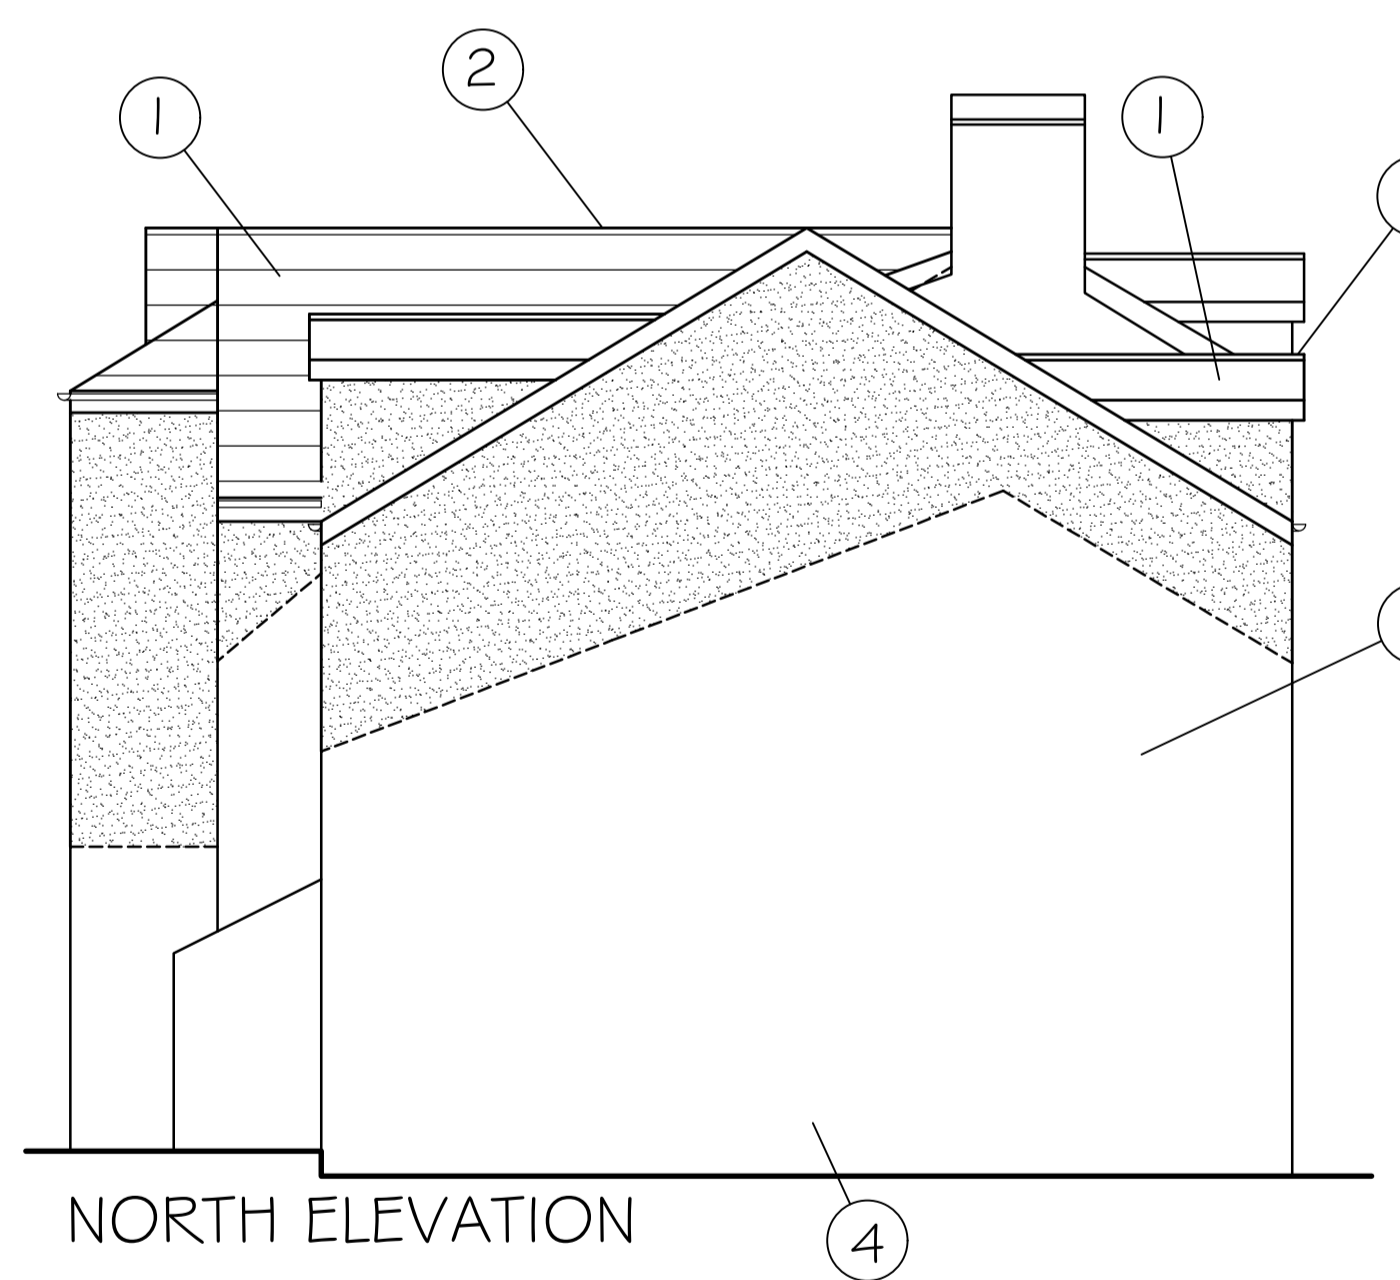

Rev.	Amendments	Date	By
E	Conservation Amendments	12/12/22	JG
D	Client Amendments	18/10/22	JG
C	Conservation Amendments	17/10/22	JG
B	Conservation Amendments	04/10/22	JG
A	Conservation Amendments	26/09/22	JG

Keystone Design Associates Ltd.
 Registered Office
 Development House
 281 Church Street
 Blackpool
 FY1 3PB
 Tel. No. 01253 649040
 Fax. No. 01253 752901
 Email : info@keystonedesign.co.uk

PROJECT ADDRESS
 THE COMMERCIAL, 5-6 HIGH STREET
 CLEATOR MOOR, CUMBRIA

PROJECT TITLE
 SHOP & FLATS CONVERSION

DRAWING TITLE
 PROPOSED ELEVATIONS

Client MR ALI Scales 1:75@A1

Drawn JG Checked Date 03/09/2020

DRAWING No. A020/157/P/03 Revision E

THIS DRAWING & CONTENTS ARE THE PROPERTY OF KEYSTONE DESIGN ASSOC LTD. UNAUTHORISED REPRODUCTION OF THE WHOLE OR ANY PART THERE OF INFRINGES COPYRIGHT AND MAY LEAD TO PROSECUTION OF CIVIL PROCEEDINGS.
 H:\Documents\Drawings\2020\High Street, The Commercial

