



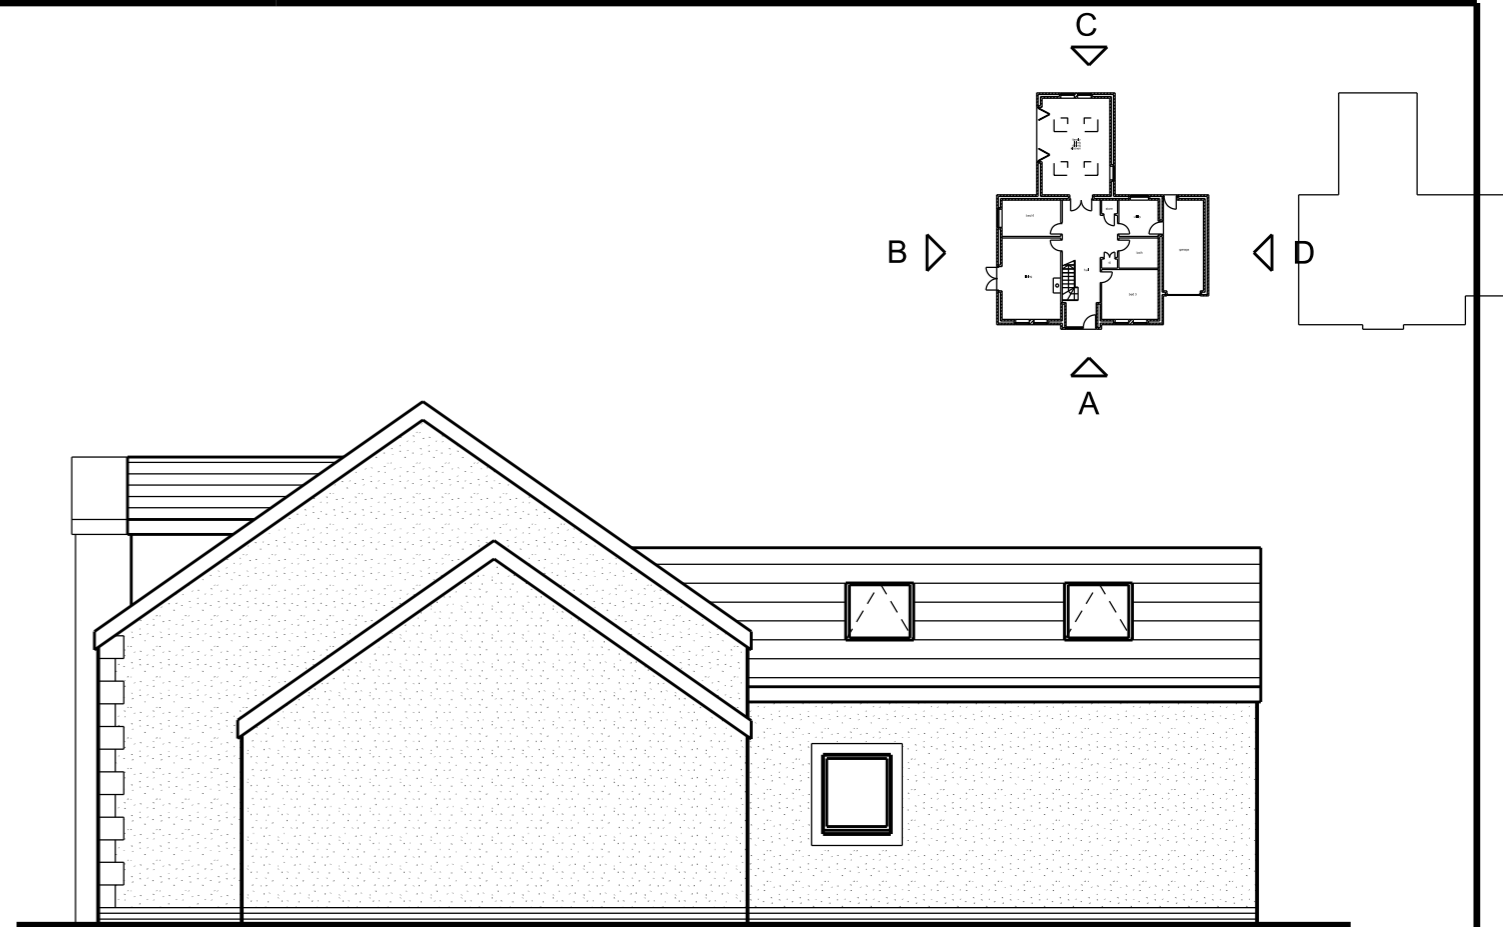


elevation A (east)

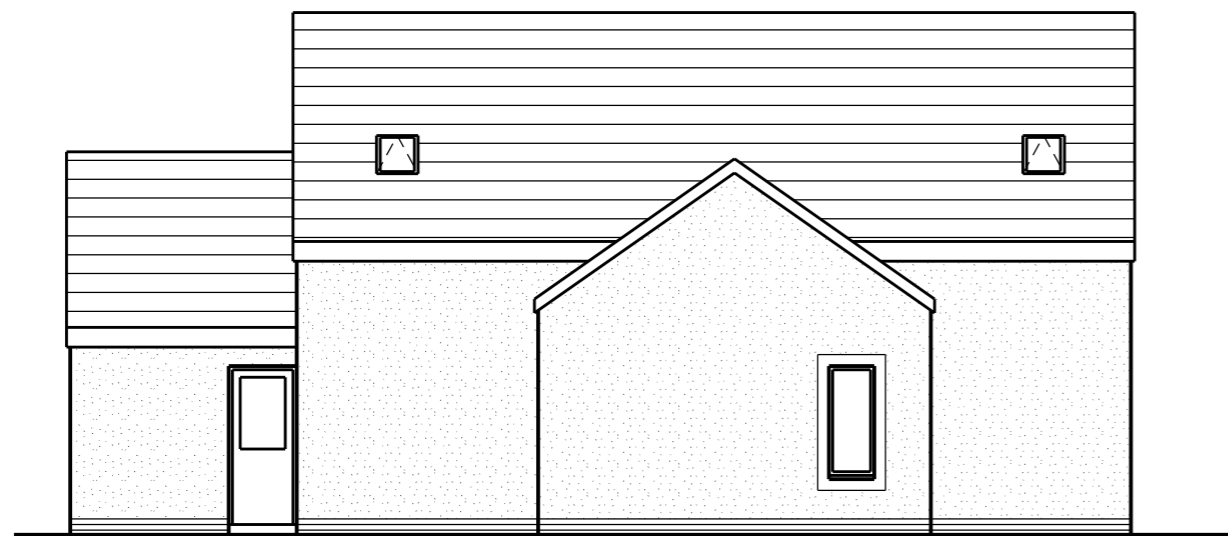

elevation D (north)



elevation C (west)

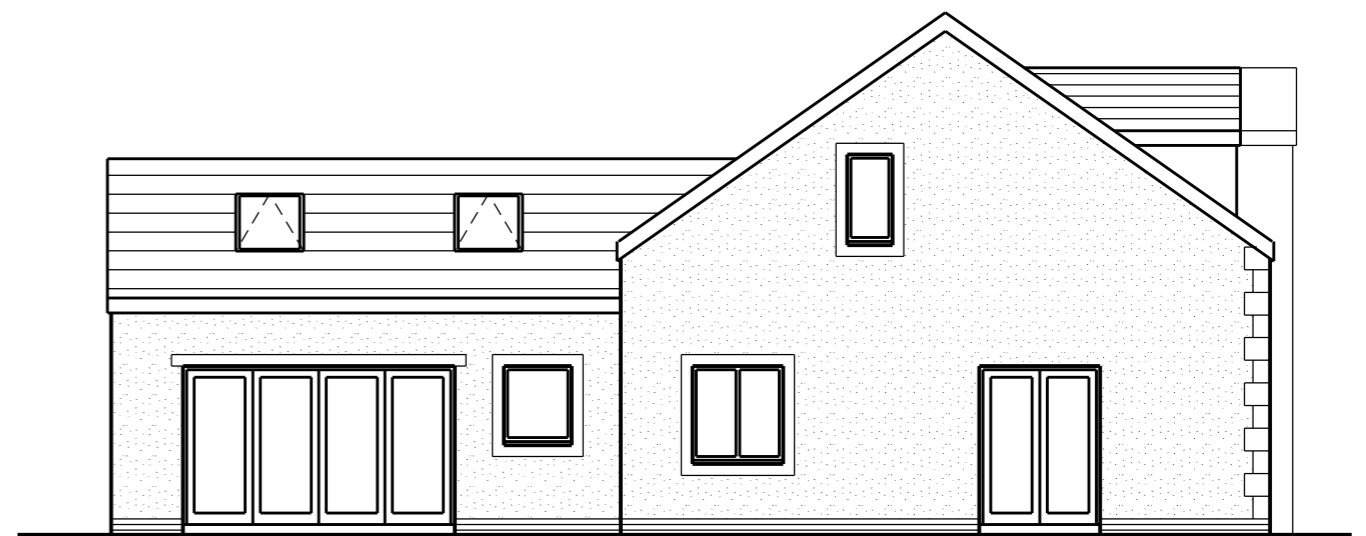

elevation B (south)



This scheme is subject to town planning and all other necessary consents.

Dimensions, area and levels where given are only approximate and subject to site survey. All dimensions are to be checked on site. Any discrepancies or variations are to be reported to the client before work commences. Figured dimensions only are to be taken from this drawing.

This drawing is to be read in conjunction with all relevant consultants' and/or specialists drawings/documents and any discrepancies or variations are to be notified to the client before the affected work commences.

Rev 01	mar 2022	First issue
Rev 02	mar 2022	Client amendment
Rev 03	apr 2022	Client amendment
Rev 04	apr 2022	Client amendment
Rev 05	apr 2022	Client amendment
Rev 06	sep 2022	Amended in line with revised plans
Rev 07	nov 2022	Roof pitches reduced to 35 degrees

Client	Mr. K. Wirga
Job Title	Proposed new dwelling on land to the south of 6 Rose Gardens, Gilgarran
Drawing Title	Proposed elevations

Scale:	1:100 @ A3/1:50 @ A1
Date:	mar 2022
Job No:	344
Drwg No:	05001
Rev:	07

Richard J Lindsay
 Home Dale
 Low Scales
 Wigton
 CA7 3NE
 email: calvadesign46@gmail.com
 Mob : 07921 949618