



elevation A (east)

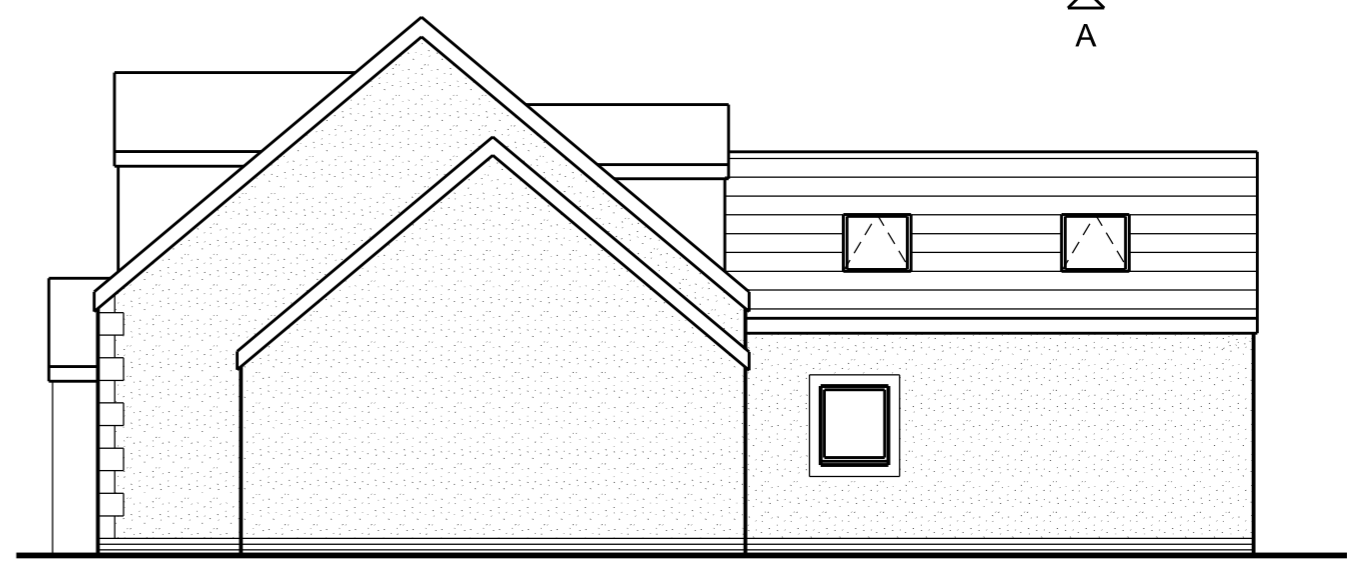

elevation D (north)



elevation C (west)

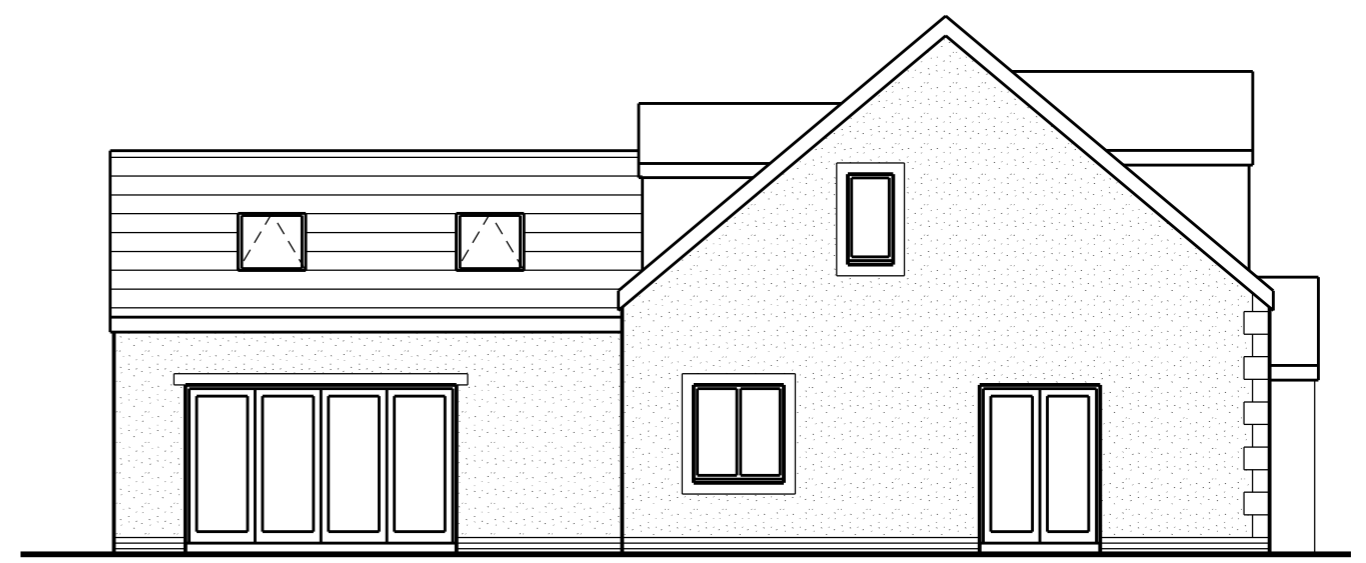

elevation B (south)



<p><b>SCALE</b> 0 1m 2m 3m 4m 5m 10m 15m 20m 25m 30m 35m</p>	<p>Rev 09 feb 2023 Client amendment</p>	<p>Client Mr. K. Wirga</p>	<p>Scale: 1:100 @ A3/1:50 @ A1</p>	<p>Richard J Lindsay Home Dale Low Scales Wigton CA7 3NE email: calvadesign46@gmail.com Mob : 07921 949618</p>
<p><small>This scheme is subject to town planning and all other necessary consents.</small></p>	<p><small>Dimensions, area and levels where given are only approximate and subject to site survey. All dimensions are to be checked on site. Any discrepancies or variations are to be reported to the client before work commences. Figured dimensions only are to be taken from this drawing.</small></p>	<p>Job Title Proposed new dwelling on land to the south of 6 Rose Gardens, Gilgarran</p>	<p>Date: mar 2022 Drawn:</p>	
<p><small>This drawing is to be read in conjunction with all relevant consultants' and/or specialists drawings/documents and any discrepancies or variations are to be notified to the client before the affected work commences.</small></p>		<p>Drawing Title Proposed elevations</p>	<p>Job No: 344 Drwg No: 05001 Rev: 09</p>	