




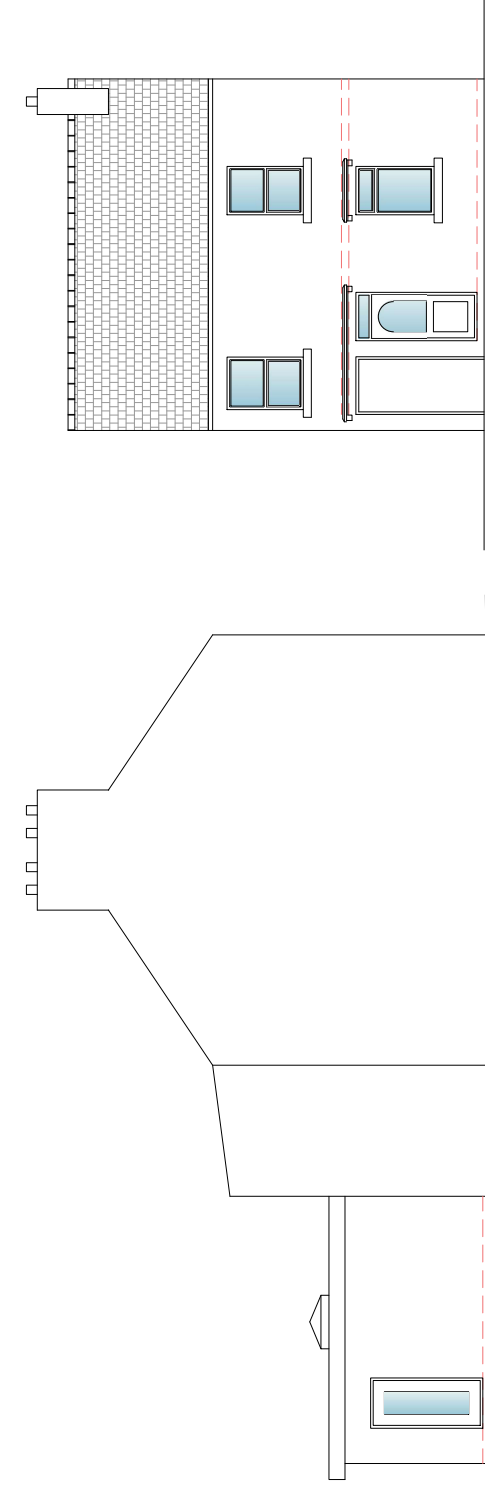

Side Elevation

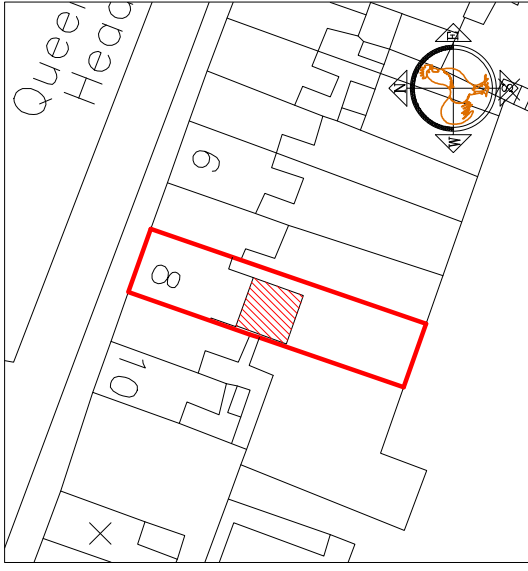


Location Plan
Scale 1/500

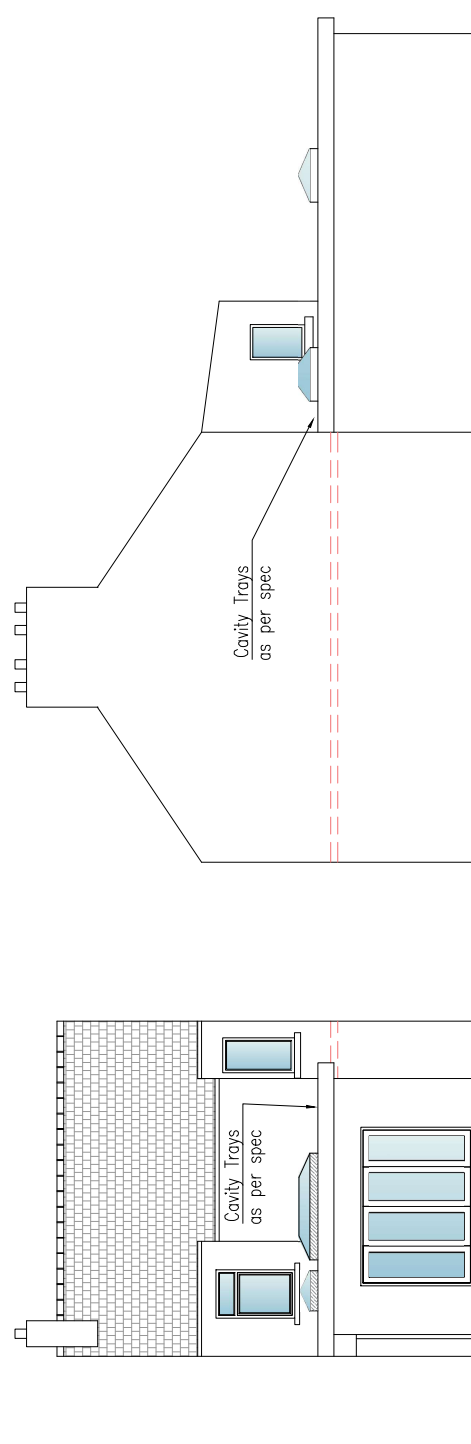

Rear Elevation

Steps to accommodate
ground levels upon completion
of works

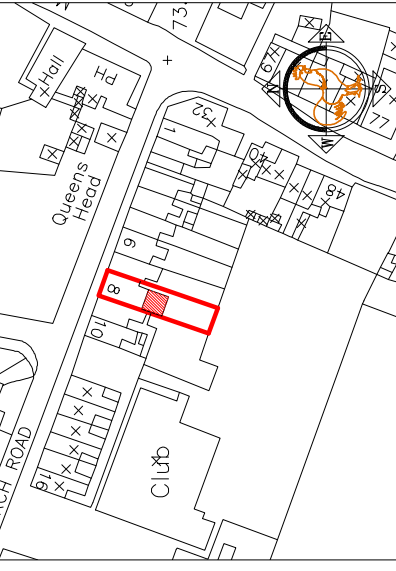

Location Plan
Scale 1/1250

The drawing is the property of JTS Architectural services and is not to be copied, used or shown to any third party without written consent.



Address	8 Church Road, Distington, Workington, Cumbria
Title	Proposed Elevations- DWG05
Project	Rear Extension
Scale	Planning Application Drawing 1/100,1/500 & 1/1250