




proposed front elevation (north west)

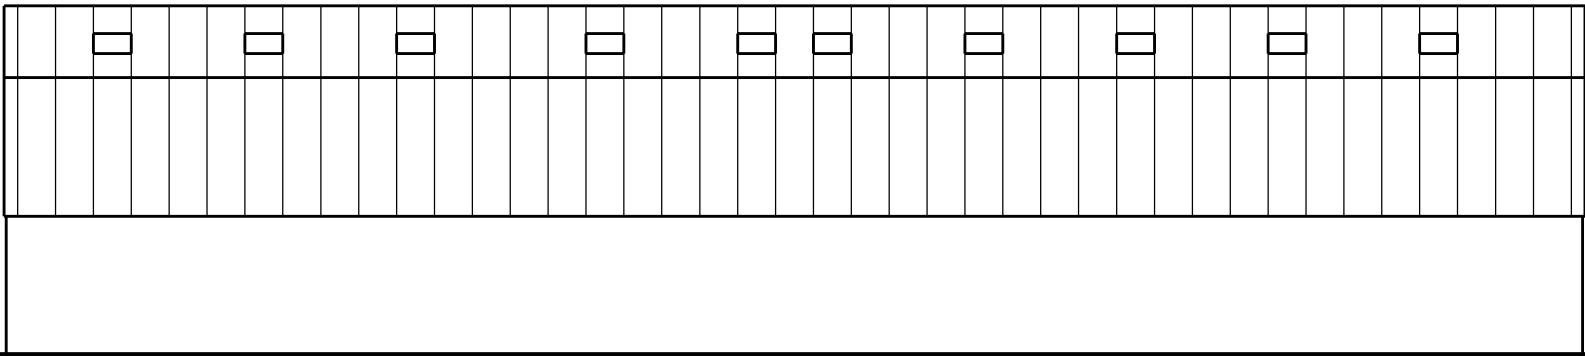

proposed rear elevation (south west)

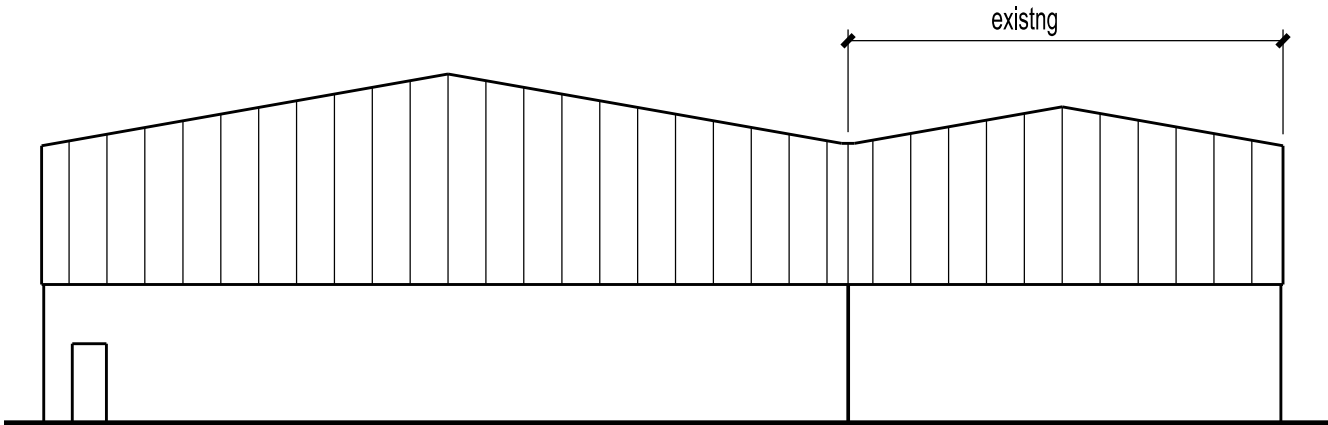

proposed side elevation (north east)

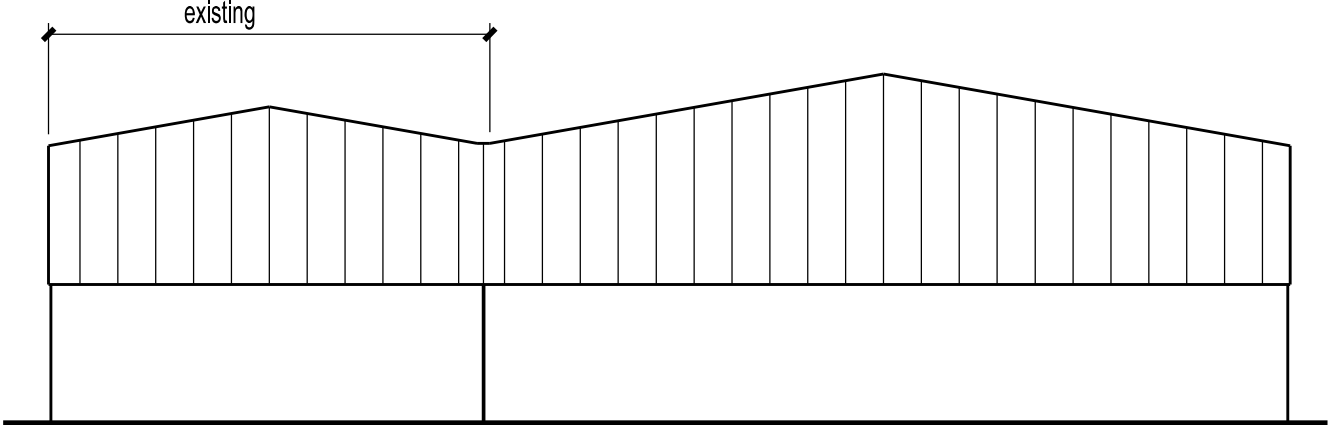

proposed side elevation (south west)