




proposed elevation A

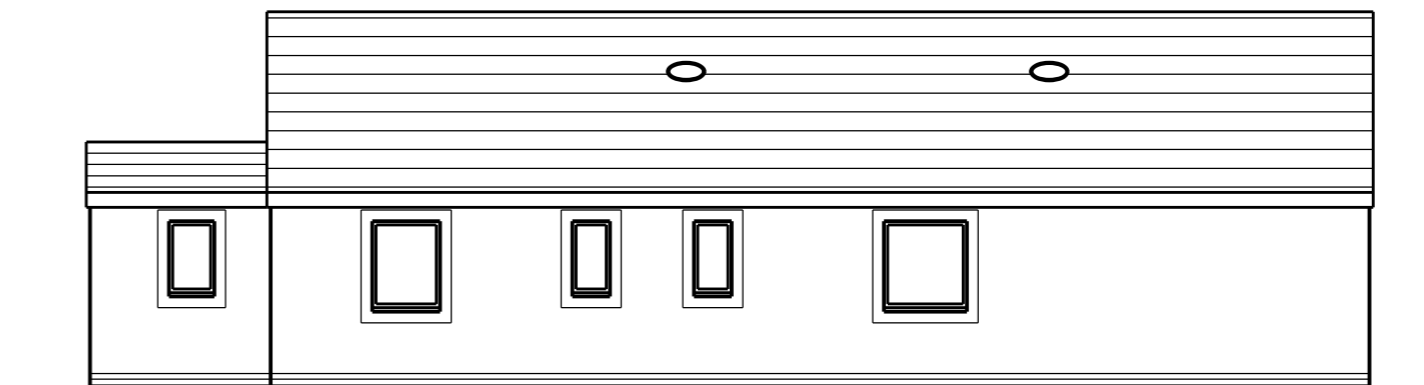

proposed elevation C

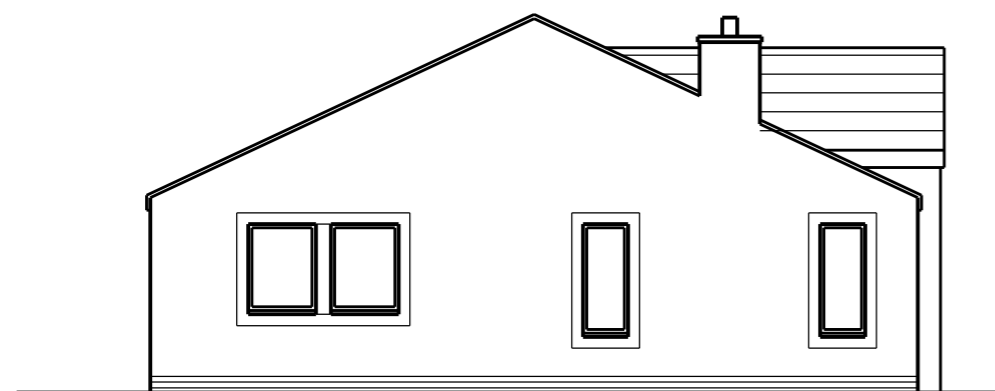

proposed elevation B

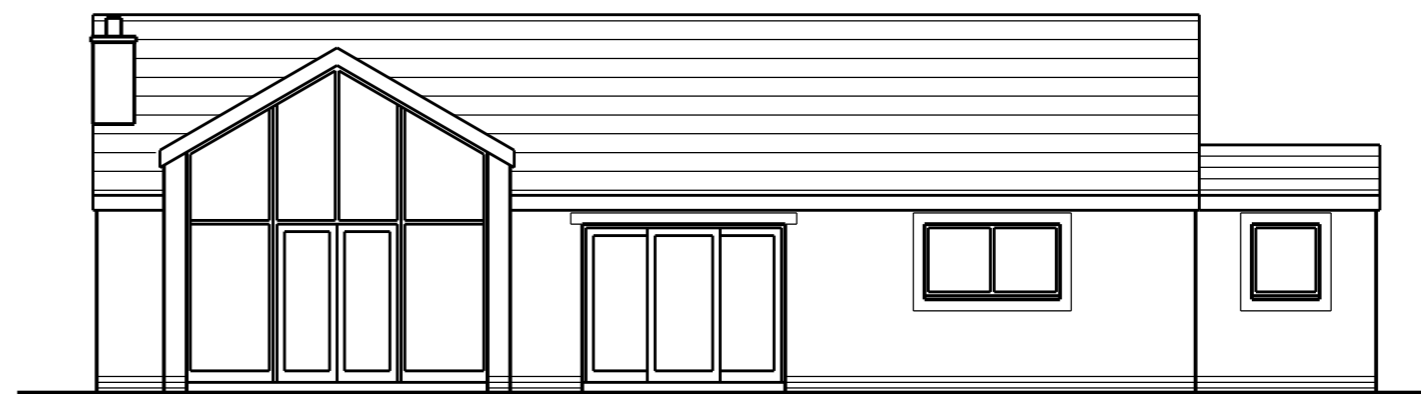

proposed elevation D



This scheme is subject to town planning and all other necessary consents.

Rev 01 apr 2022 First issue
 Rev 02 apr 2022 Client amendment

Dimensions, area and levels where given are only approximate and subject to site survey. All dimensions are to be checked on site. Any discrepancies or variations are to be reported to the client before work commences. Figured dimensions only are to be taken from this drawing.

This drawing is to be read in conjunction with all relevant consultants' and/or specialists drawings/documents and any discrepancies or variations are to be notified to the client before the affected work commences.

Client Mr. P. Shepherd
 Job Title Erection of new dwelling and detached garage at Lane Head Gardens, Lane Head, Sandwith
 Drawing Title Proposed elevations

Scale: 1:100 @ A3/1:50 @ A1
 Date: aug 2021
 Job No: 300 Drwg No: 05001 Rev: 02

Richard J Lindsay
 Home Dale
 Low Scales
 Wigton
 CA7 3NE
 email: calvadesign46@gmail.com
 Mob : 07921 949618