


proposed end elevation

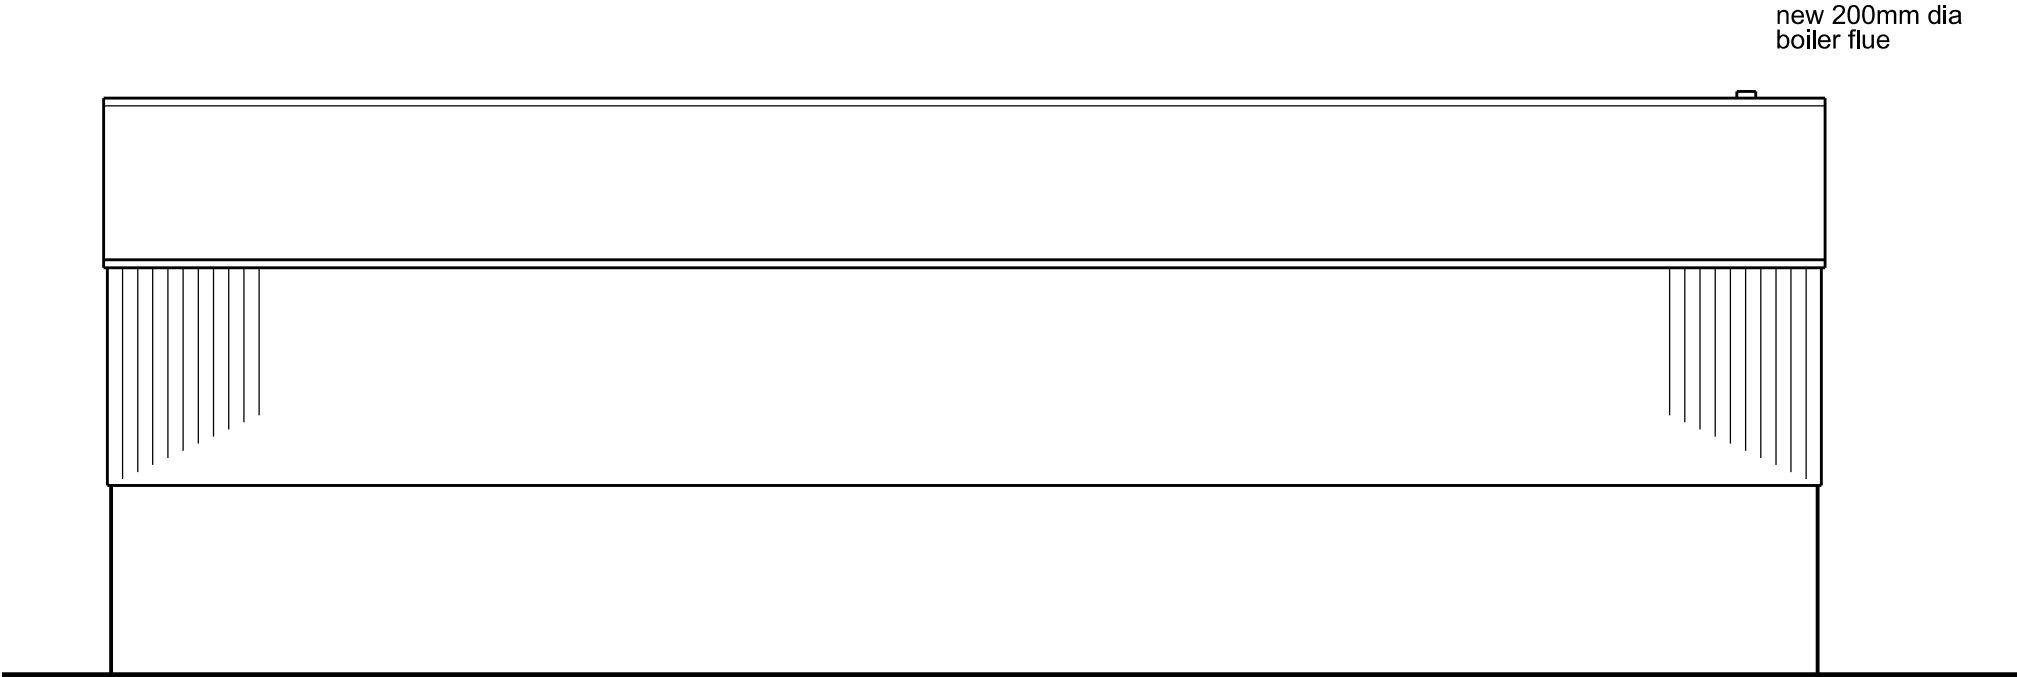

proposed side elevation

SCALE

0

1m

2m

3m

4m

5m

10m

15m

20m

25m

30m

35m

This scheme is subject to town planning and all other necessary consents.

Dimensions, area and levels where given are only approximate and subject to site survey. All dimensions are to be checked on site. Any discrepancies or variations are to be reported to the client before work commences. Figured dimensions only are to be taken from this drawing.

This drawing is to be read in conjunction with all relevant consultants' and/or specialists drawings/documents and any discrepancies or variations are to be notified to the client before the affected work commences.

Rev 01

oct 2022

First issue

Client

Mr. R. Thompson

Job Title

Proposed new flue to Biomass boiler at Springfield Farm, Bigrigg

Drawing Title

Proposed elevations

Scale: 1:100 @ A3/1:50 @ A1

Date: oct 2022

Job No: 339

Drwg No: 05201

Rev: 01

Richard J Lindsay  
Home Dale  
Low Scales  
Wigton  
CA7 3NE  
email: calvadesign46@gmail.com  
Mob : 07921 949618