



① Elevation C1
1 : 100

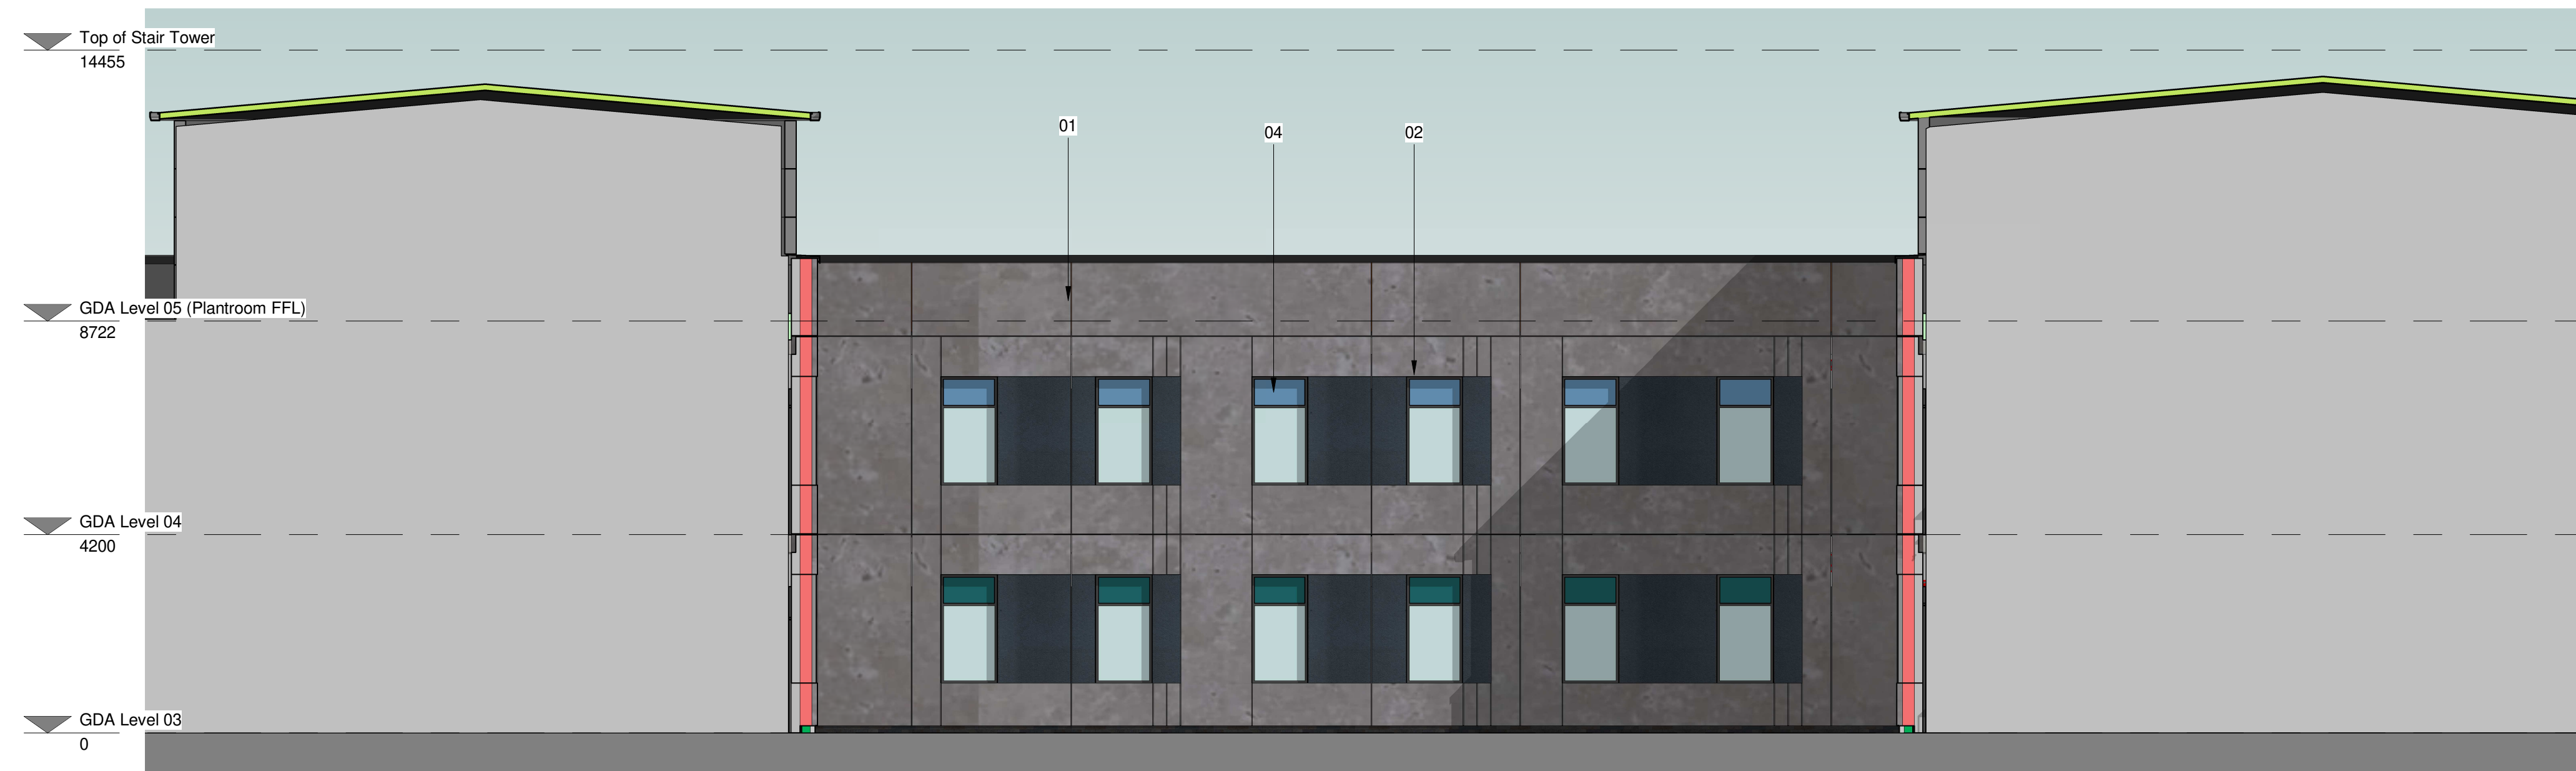

② Elevation C2
1 : 100





③ Elevation C3
1 : 100

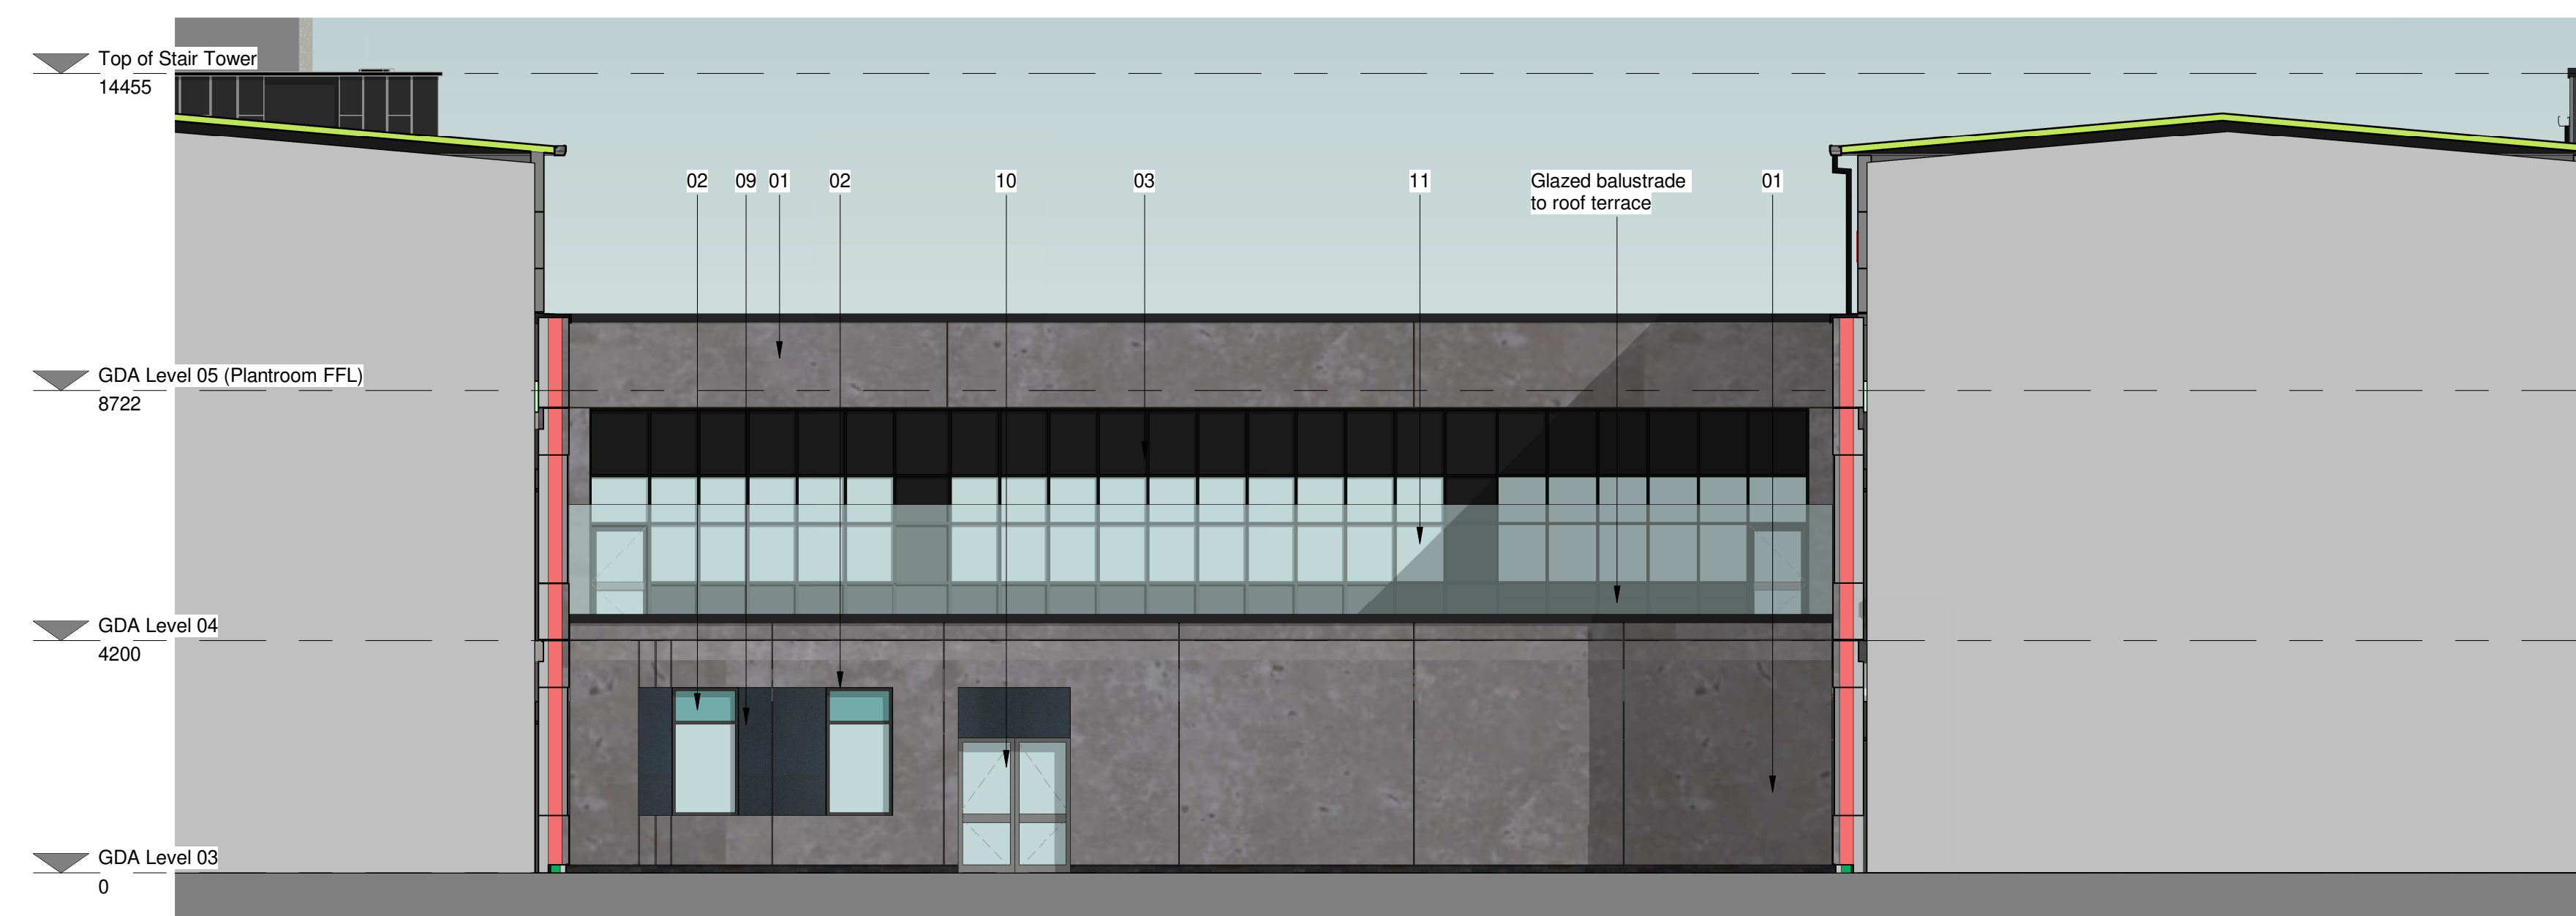

④ Elevation C4
1 : 100

Materials Legend

- 01. Concrete panel - Ref: BYL 01
- 02. PPC aluminium framed windows - RAL 7021
- 03. Aluminium framed curtain walling - RAL 7021
- 04. Opaque panel - Colour to match Phase 1 (existing building) (RAL 6027 & RAL 5024)
- 05. Metal cladding panels (Euroclad) - RAL 9003
- 06. Stanwell Concrete panel - Ref: BYL 03
- 07. Aluminium louvre panels - RAL 7021
- 08. Main Entrance Rainscreen cladding - RAL 5023
- 09. Recessed concrete panel - Ref: BYL 03
- 10. Glazed aluminium door - RAL 7021
- 11. Glazed frosted panel to curtain walling
- 12. Clear Glazed panel to curtain walling
- 13. Brick cladding - Black Smooth Bricks by MBH

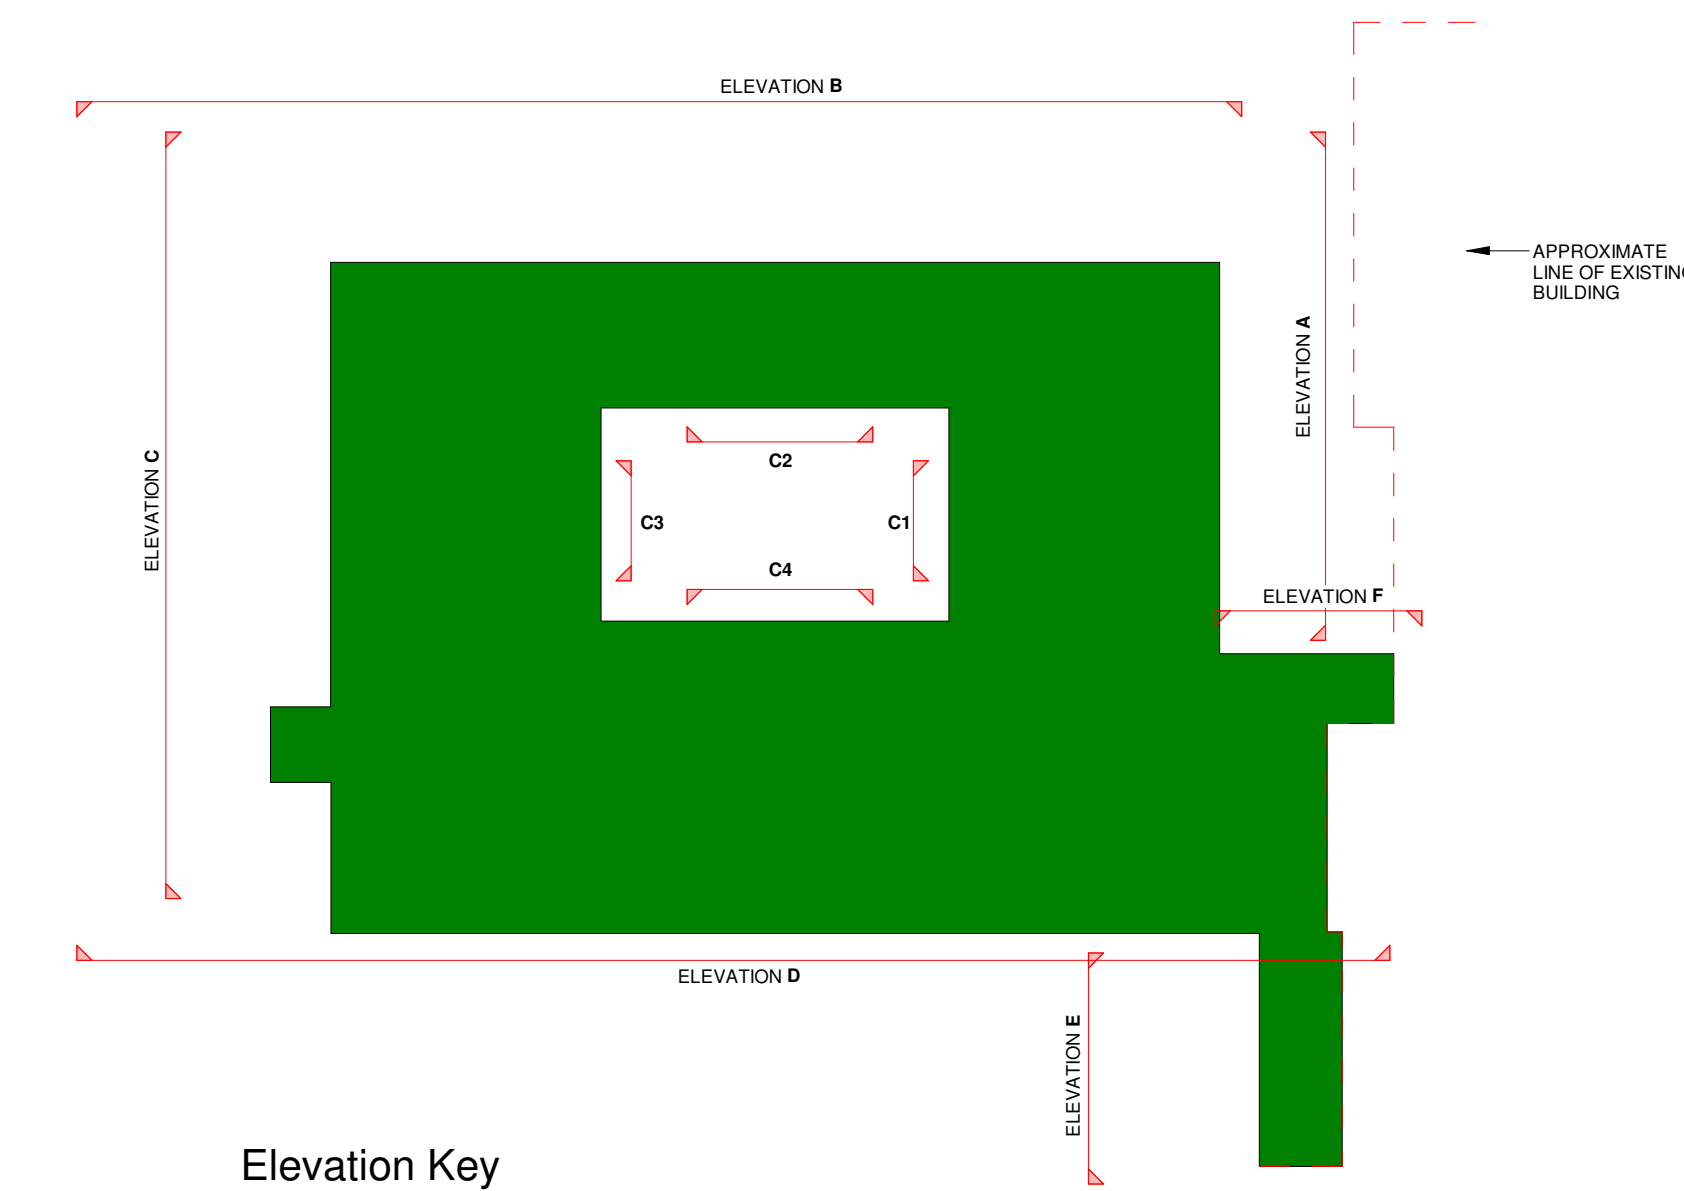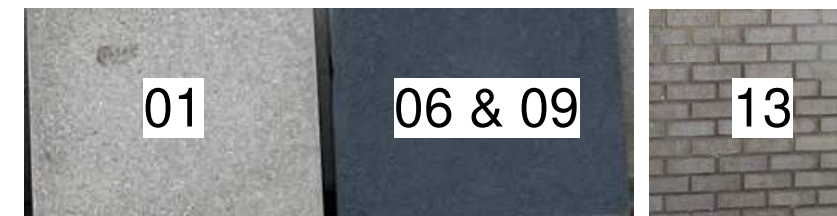

Elevation Key

THIS DRAWING (OR ANY PART THEREOF) MAY NOT BE COPIED, TRANSMITTED OR DISCLOSED TO ANY THIRD PARTY OR UNAUTHORISED PERSON WITHOUT THE PRIOR WRITTEN PERMISSION OF GILLING DOD ARCHITECTS.


THIS DRAWING IS TO BE READ IN CONJUNCTION WITH ALL OTHER RELEVANT DRAWINGS PREPARED BY CONSULTANTS AND SUB-CONTRACTORS.

REPORT ANY DISCREPANCIES TO THE ARCHITECT OR REPRESENTATIVES THEREOF.

© ALL RIGHTS RESERVED. NO PART OF THIS DRAWING MAY BE REPRODUCED OR TRANSMITTED IN ANY FORM OR BY ANY MEANS WITHOUT THE WRITTEN PERMISSIONS OF THE COPYRIGHT HOLDER.

ONCE PRINTED AND DISTRIBUTED THIS DOCUMENT IS ASSUMED UNCONTROLLED

DO NOT SCALE FROM THIS DRAWING. WORK ONLY TO PRINTED DIMENSIONS.

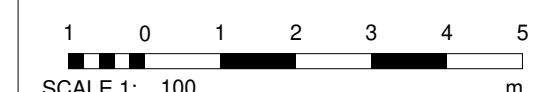

SCALE 1: 100

P04	EA	Update issue to NCIC Trust comments. Issued for approval and conditions discharge application.	20/05/22
P03	EA	Update Planning Issue - Conditions Discharge Application	22/04/22
P02	SW	Issued for Planning.	18/06/21
P01	IW	Updated time with design development	27/05/21
Rev	By	Description	Date



Client Name:
North Cumbria Integrated Care NHS Foundation Trust

Site Name:
West Cumberland Hospital

Project Name:
Whitehaven - Phase 2 Development

Drawing Title:
Proposed Elevations - Sheet 3 of 3

Project No: 8060p	Sheet Size: A0	Scale: As indicated
Drawn by: IW	Checked by: AJG	Approved by: SK
Suitability: Suitable for Planning	Revision: P04	Status: S4
Drawing Number: WCHPH2-GDA-V7-ZZ-DR-A-99004		