



NOTES:
All dimensions and levels are subject to a thorough and accurate on site check by the contractor prior to the commencement of any works.
All sizes of structural components are to be verified by a structural engineer.

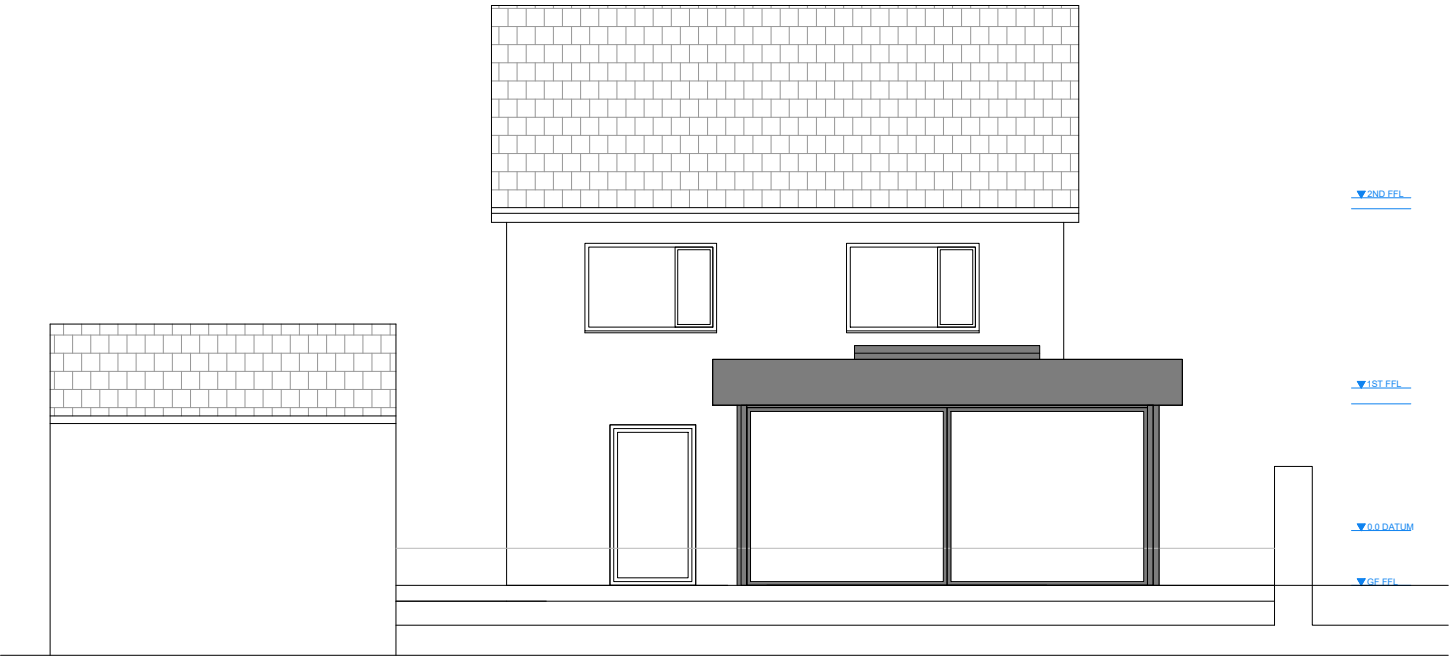

Proposed North Facing Elevation
1:100 @ A3

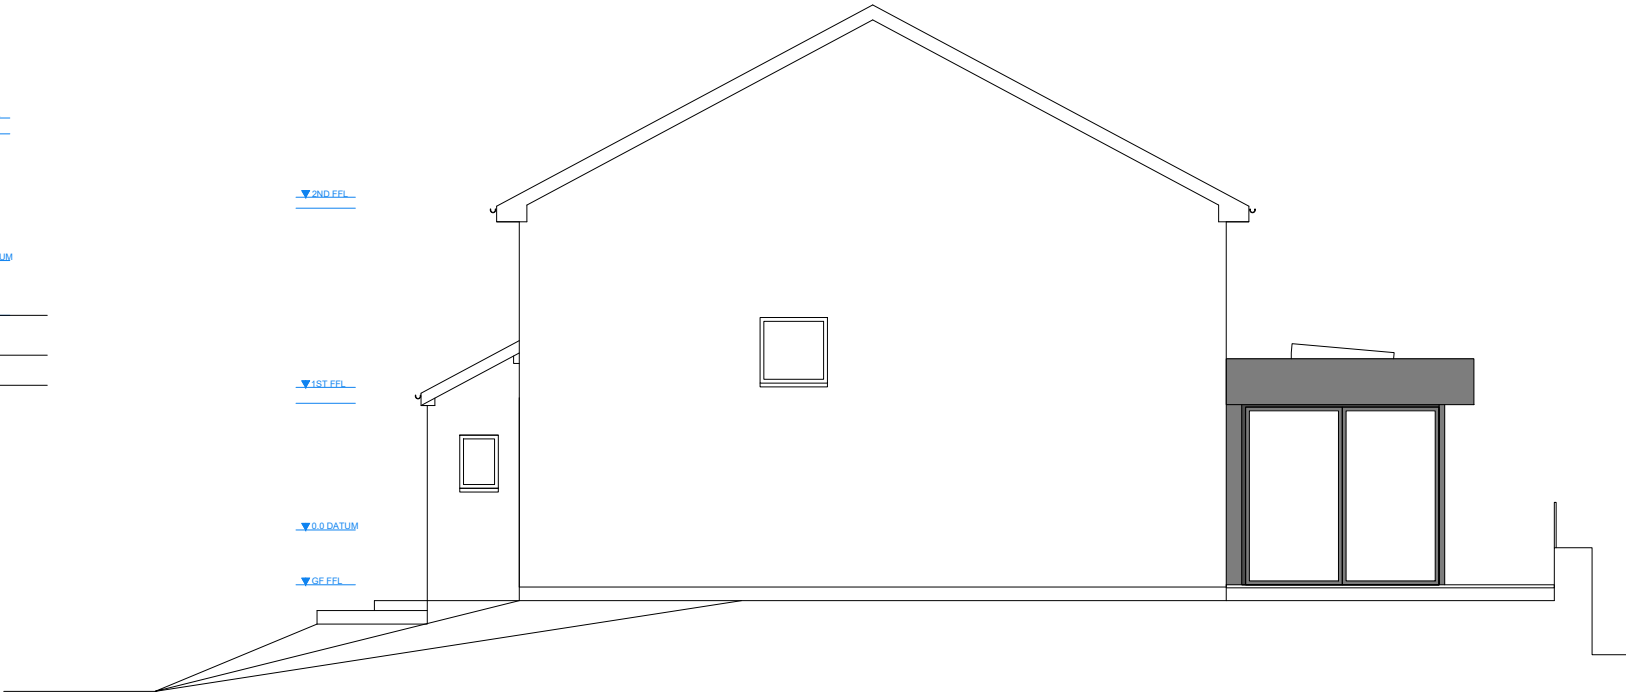


Proposed East Facing Elevation
1:100 @ A3



Proposed South Facing Elevation
1:100 @ A3

MATERIALS SCHEDULE:		
TYPE	EXISTING	PROPOSED
ROOF	TILE	GRP (DARK GREY)
WALLS	PAINTED WETDASH	DARK GREY METAL CLADDING AND FLASHINGS
WINDOWS	uPVC AND TIMBER	HARDWOOD / ALUMINIUM
DOORS	uPVC AND TIMBER	HARDWOOD / ALUMINIUM
GUTTERING	PLASTIC	ALUIMIUM / HIDDEN

A	15.11.2020	Initial Issue	AF	RG	RG
Rev.	Date	Description	By	Chkd	App.
Site Address			Orientation of Plans		
Townfields, Poolside, Haverigg, Cumbria, LA18 4HN					
Project					
Townfields - Haverigg					
Title					
Proposed Elevations					
Scale	1:100 @ A3	Drawing Number	0108/TF/ES03	Rev.	A