



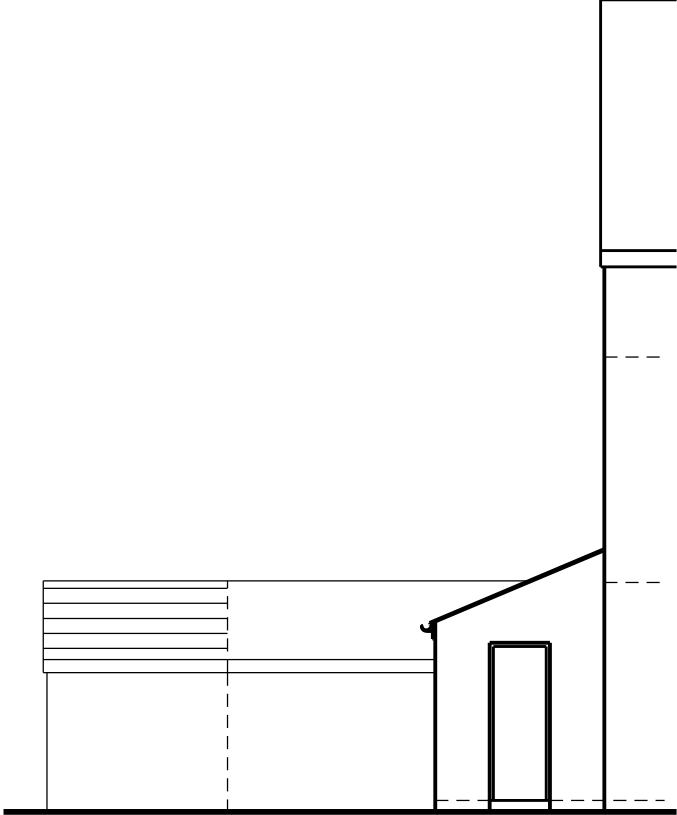


proposed elevation A

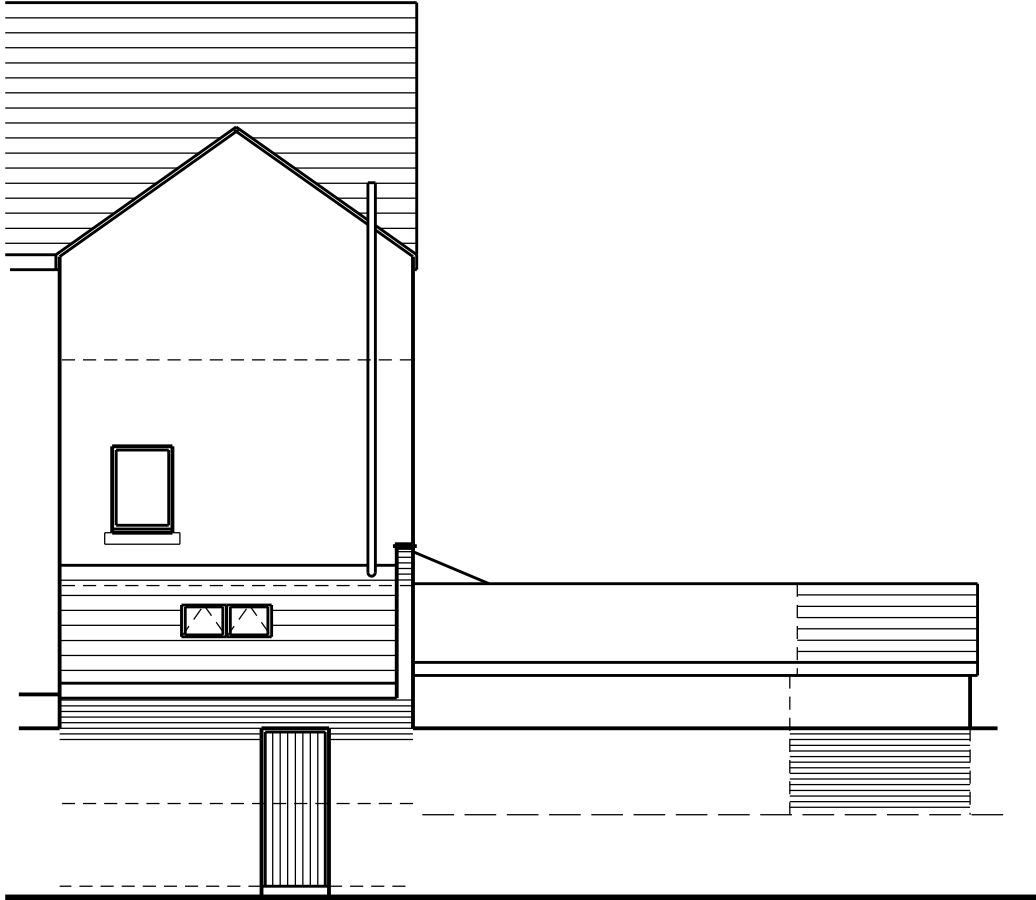

proposed elevation B



proposed elevation C

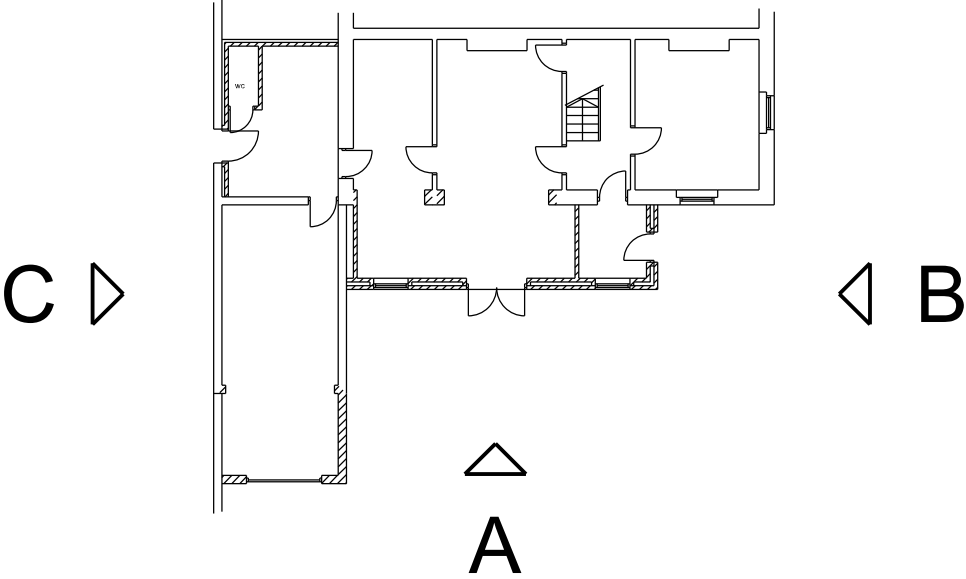

Rev 01 feb 2021 First issue

SCALE 0 1m 2m 3m 4m 5m 10m

Client	Mr. & Mrs. Neen	Scale: 1:100 @ A3/1:50 @ A1	Richard J Lindsay 2 Calva House Calva Brow Workington C14 1DE email: richard46@aim.com Mob : 07921 949618
Job Title	Alterations & extensions to Park View, Lonsdale street, Whitehaven	Date: feb 2021 Drawn:	
Drawing Title	Proposed elevations	Job No: 271 Drwg No: 05001 Rev: 01	