



NORTH  
ELEVATION

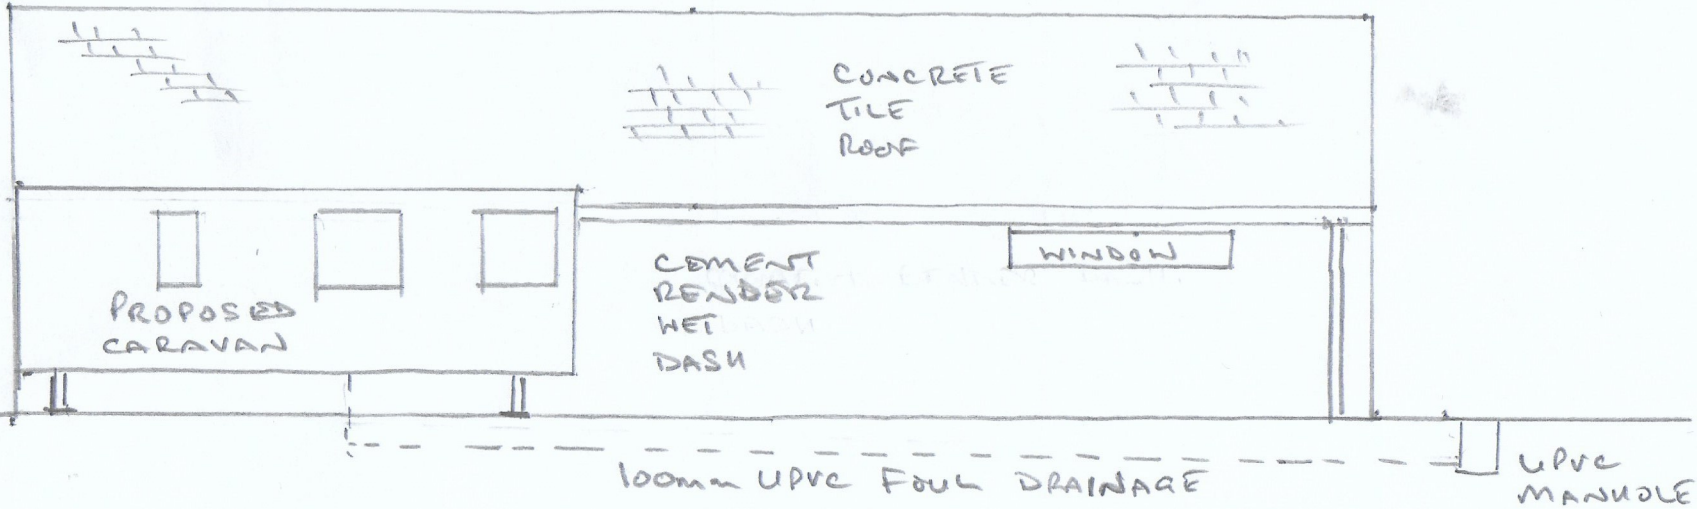

EAST  
ELEVATION

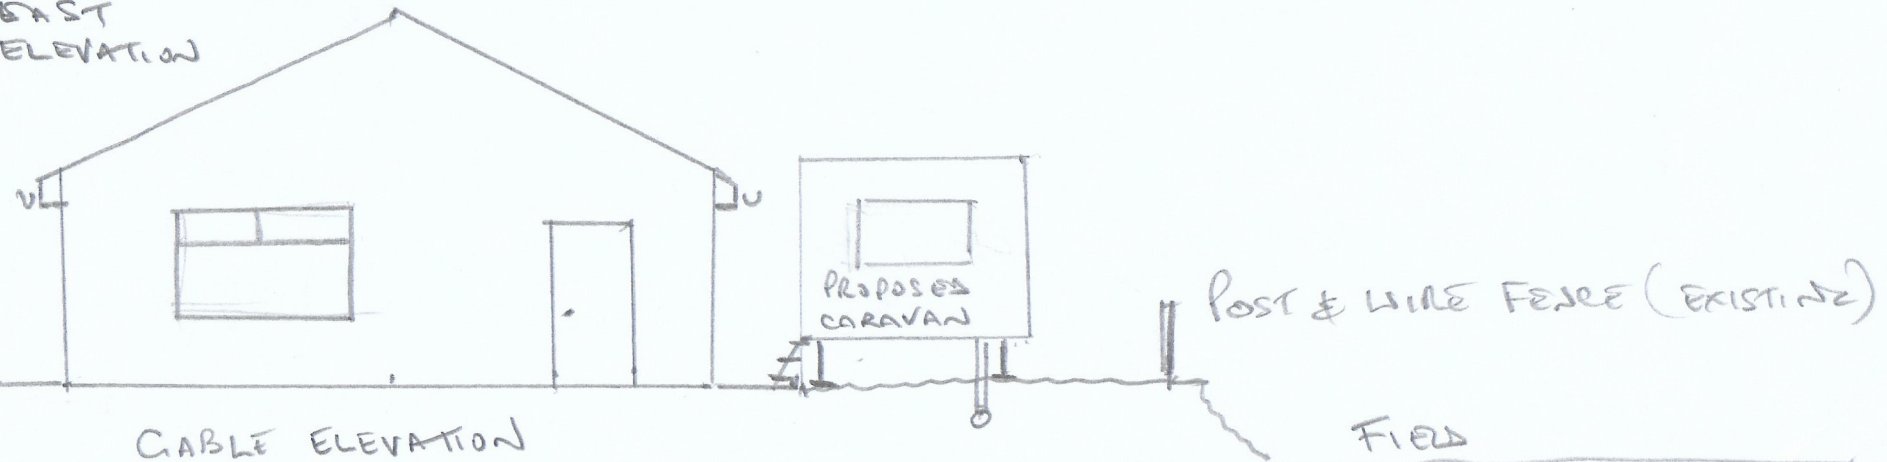

CABLE ELEVATION

PROPOSED CARAVAN ACCOMMODATION AT  
ST BEES GOLF CLUB. ELEVATIONS  
SCALE 1/100 05/12/2023