



REAR GARDEN ELEVATION

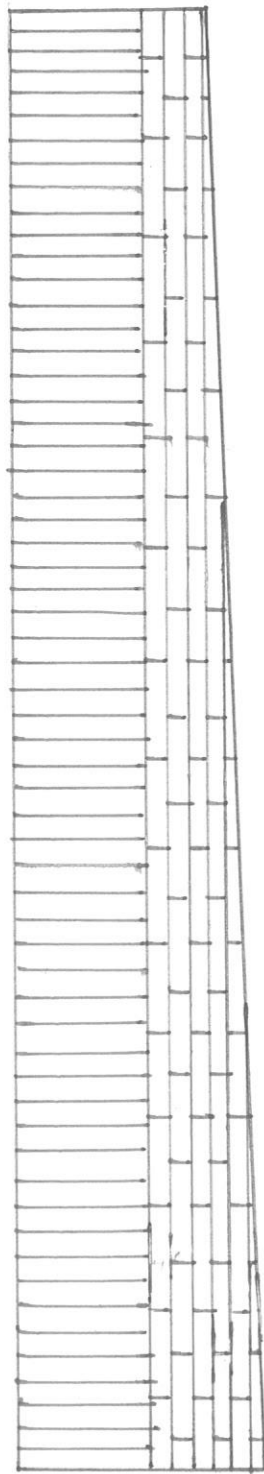

SIDE ELEVATION

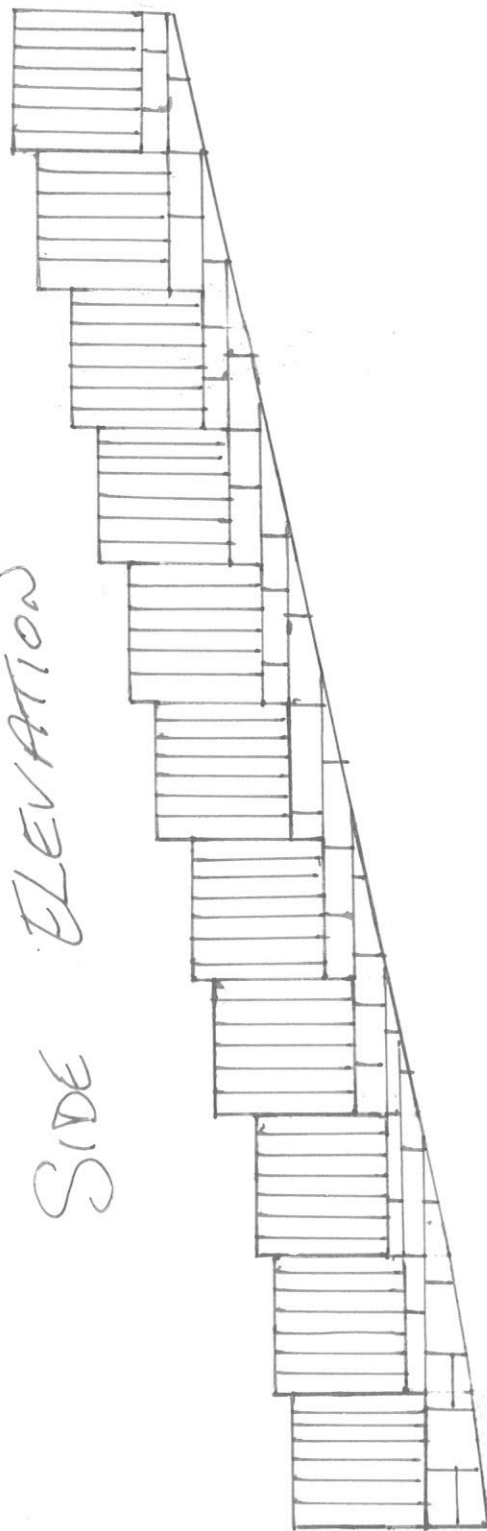

1:10 SCALE