



REAL GARDEN ELEVATION

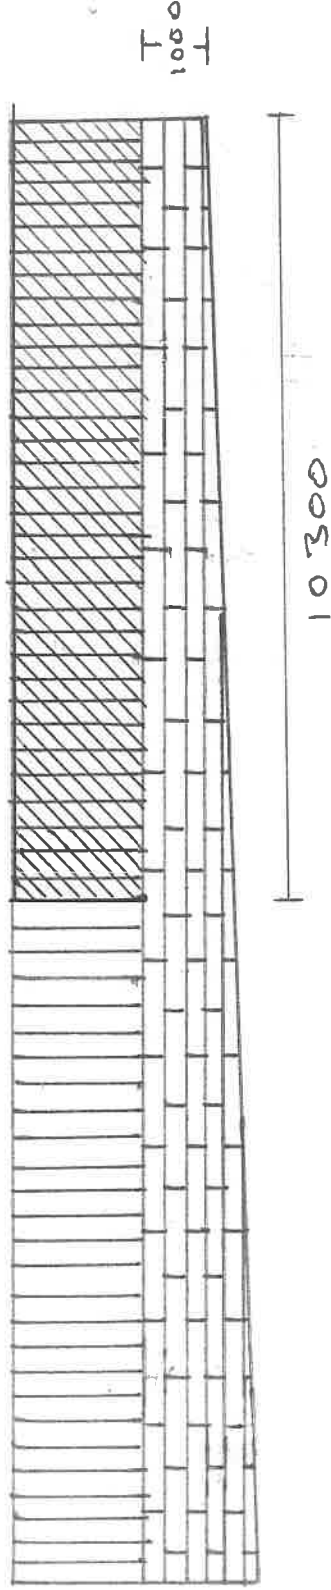

FOLLOWING SITE VISIT
ADVICE, THE FENCE
WILL BE STEPPED
BACK AS SHOWN ON
BUY A PLAN TO THE
MEASUREMENTS SHOWN
ON ELEVATION
DRAWINGS, LEAVING
A BOUNDARY WALL
NO HIGHER THAN
1 MTR TO ALLOW
PEDESTRIAN +
VEHICLE VISIBILITY

SIDE ELEVATION

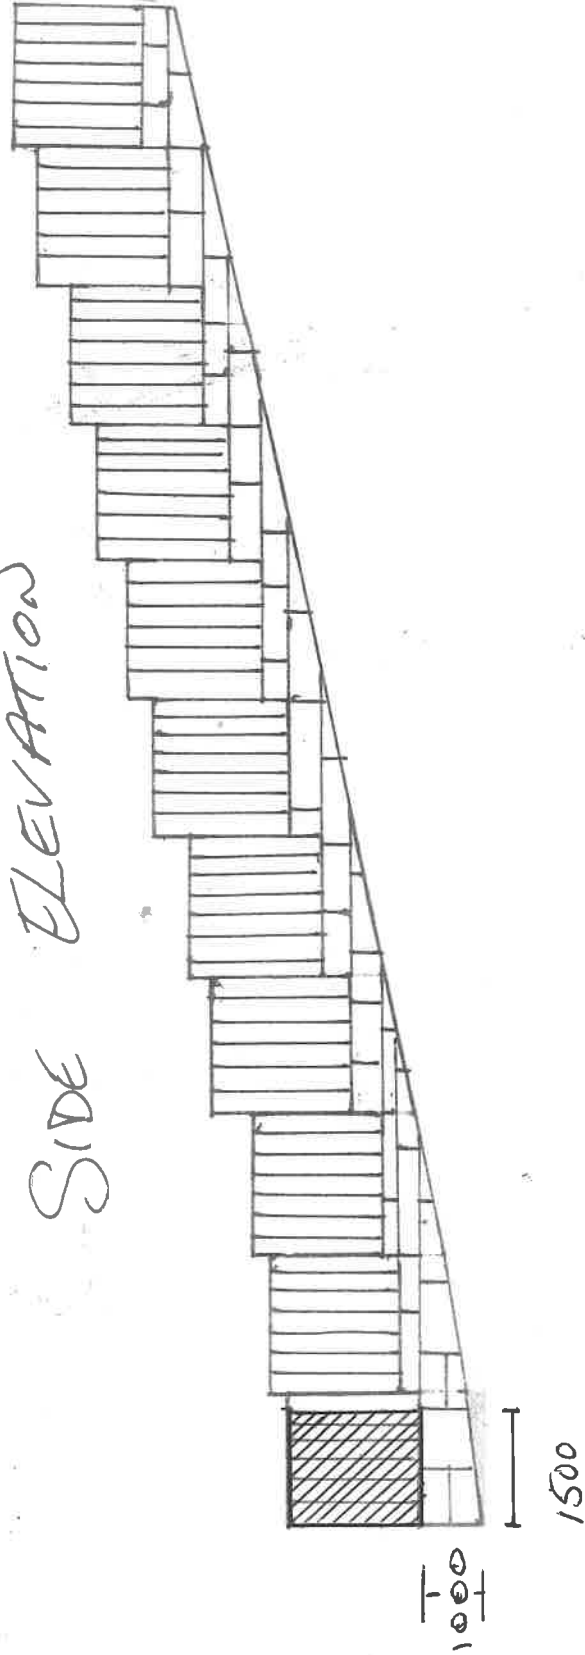

1:10 SCALE