


14 ESKDALE AV.
SEASCALE

SCALE 1:50

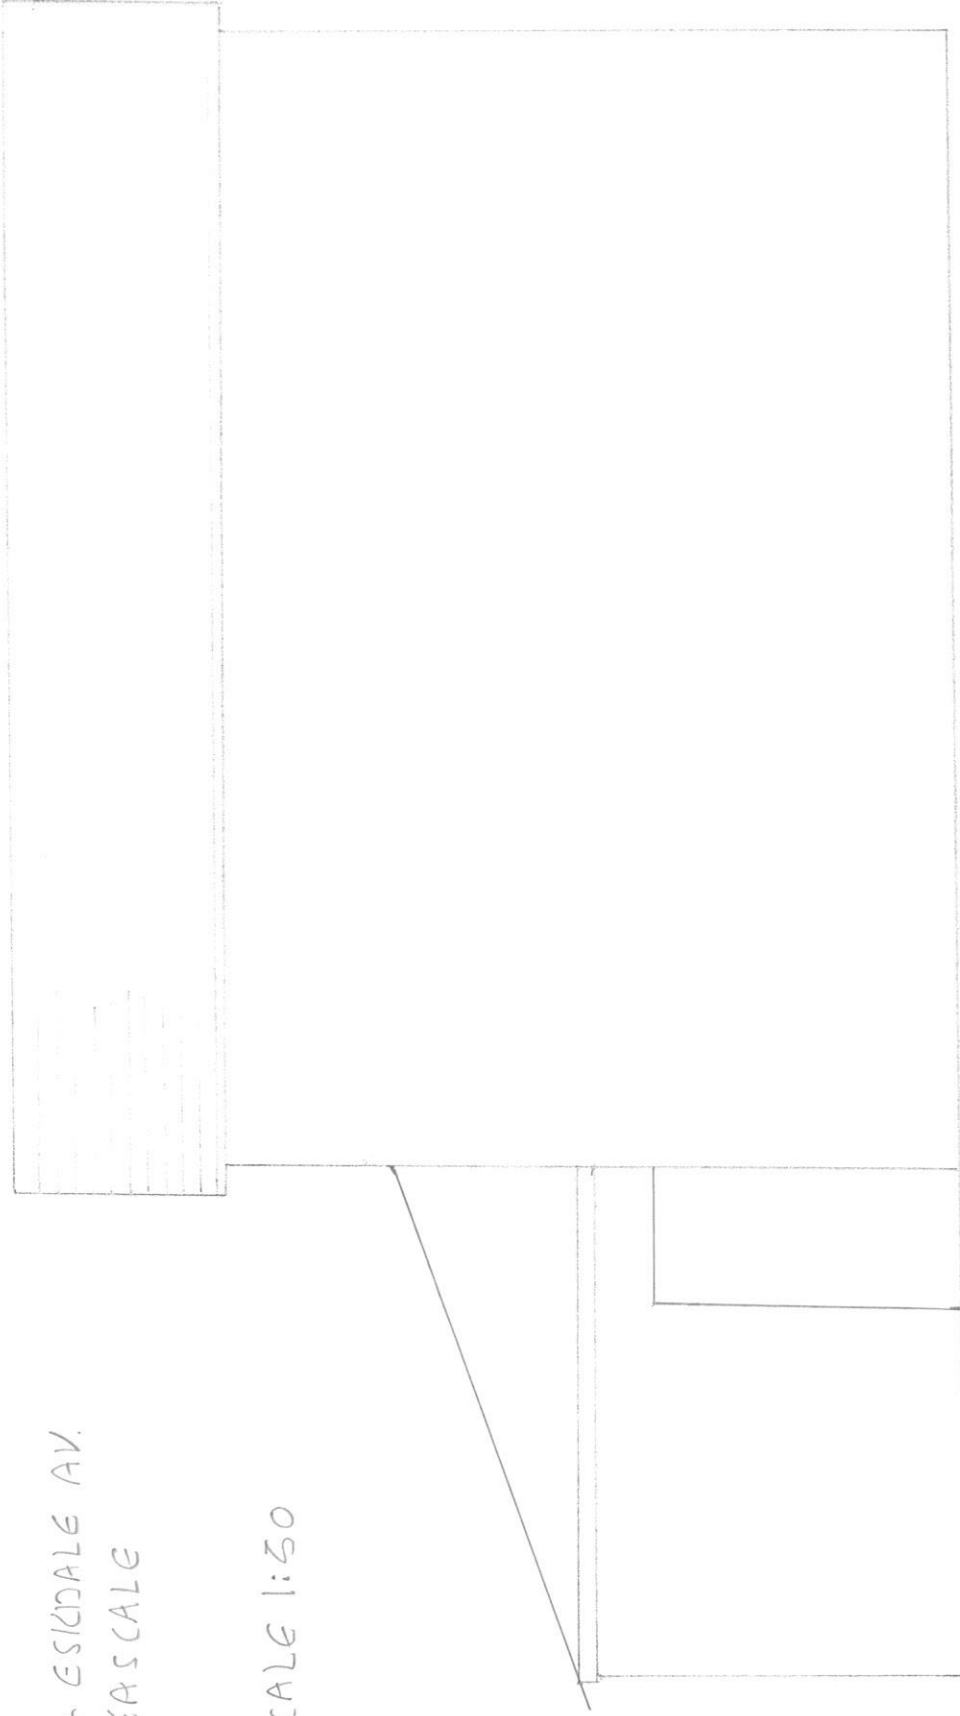

PROPOSED SIDE ELEVATION