




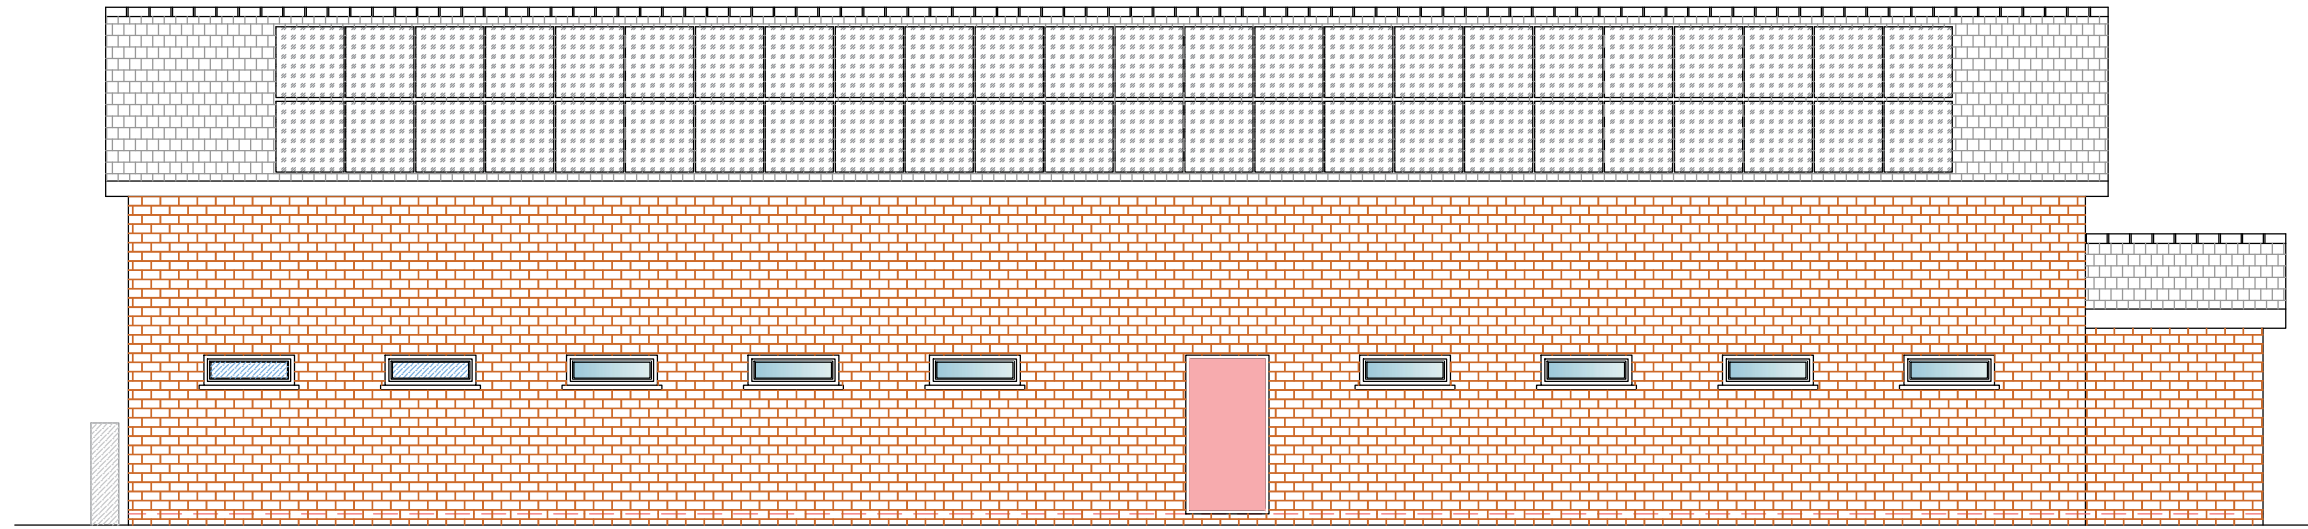


South Elevation

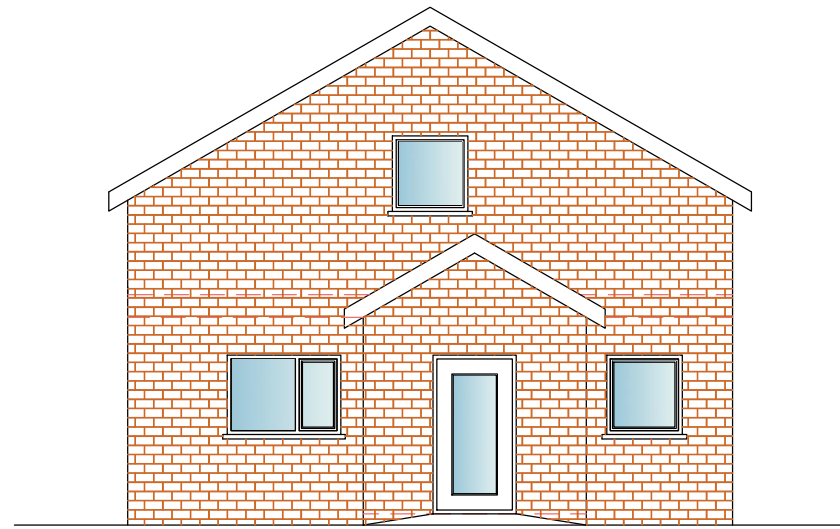

East Elevation

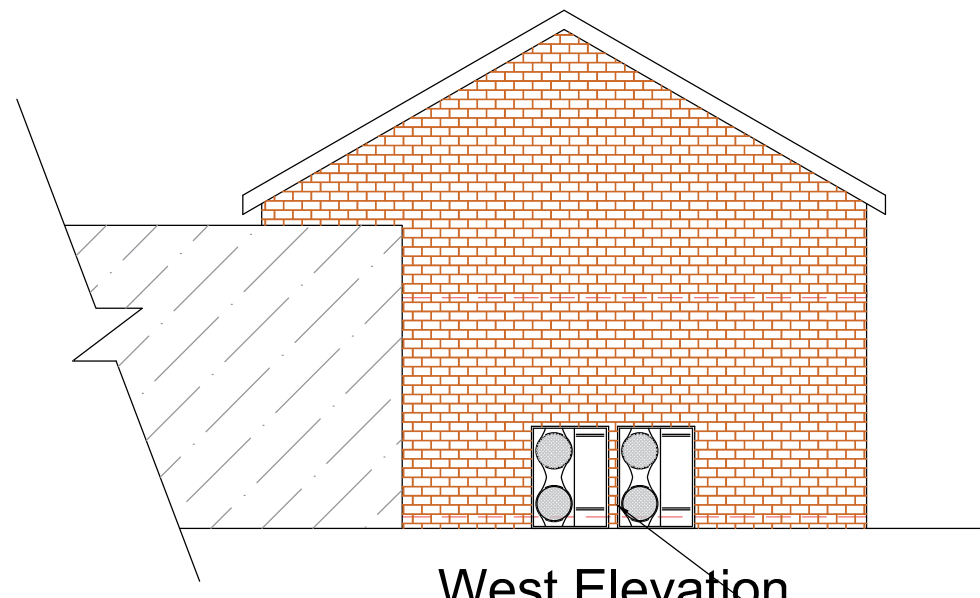


West Elevation

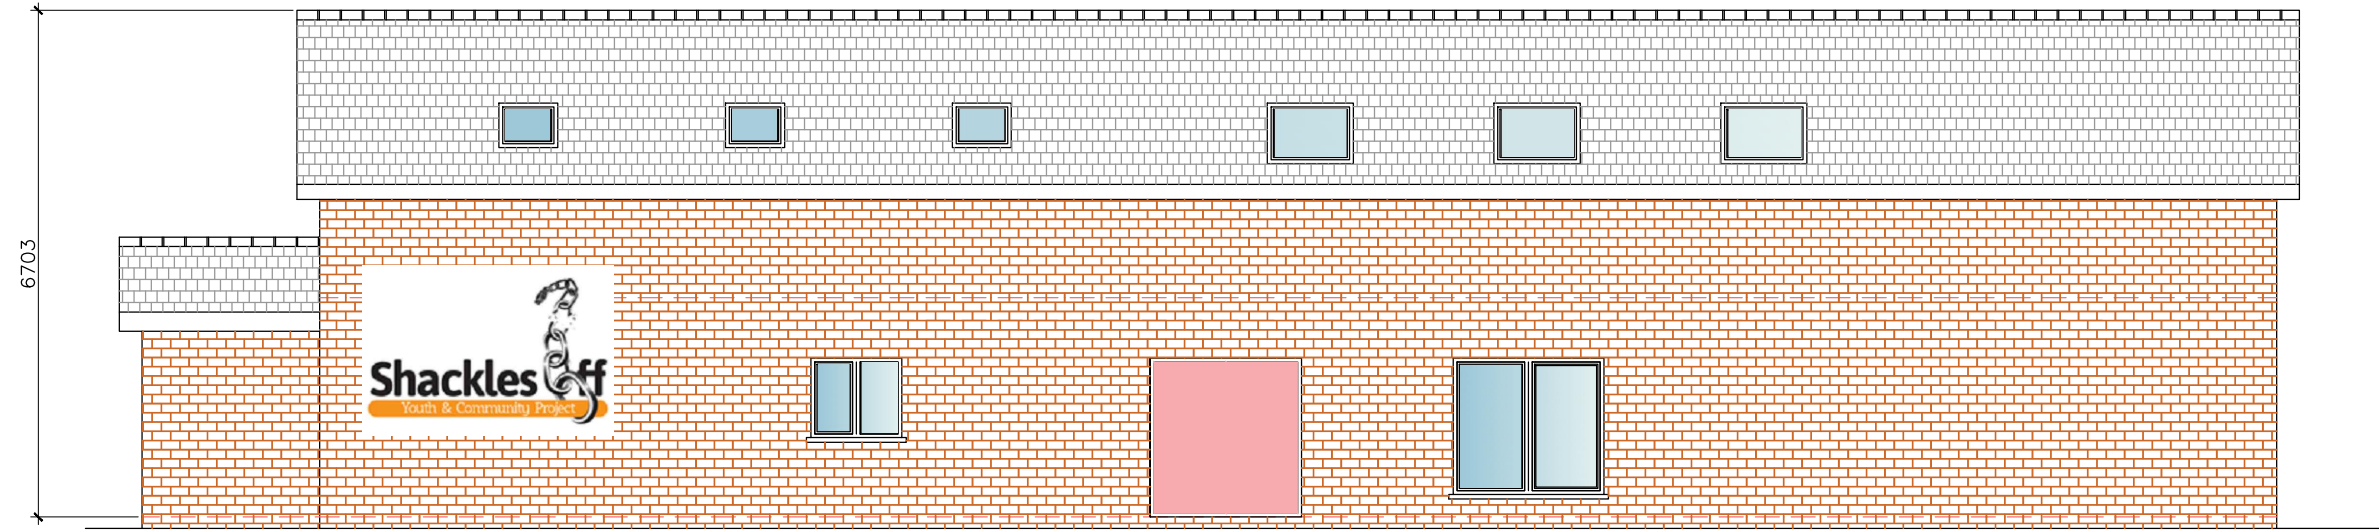


North Elevation


Air Source Heat pump Equipment

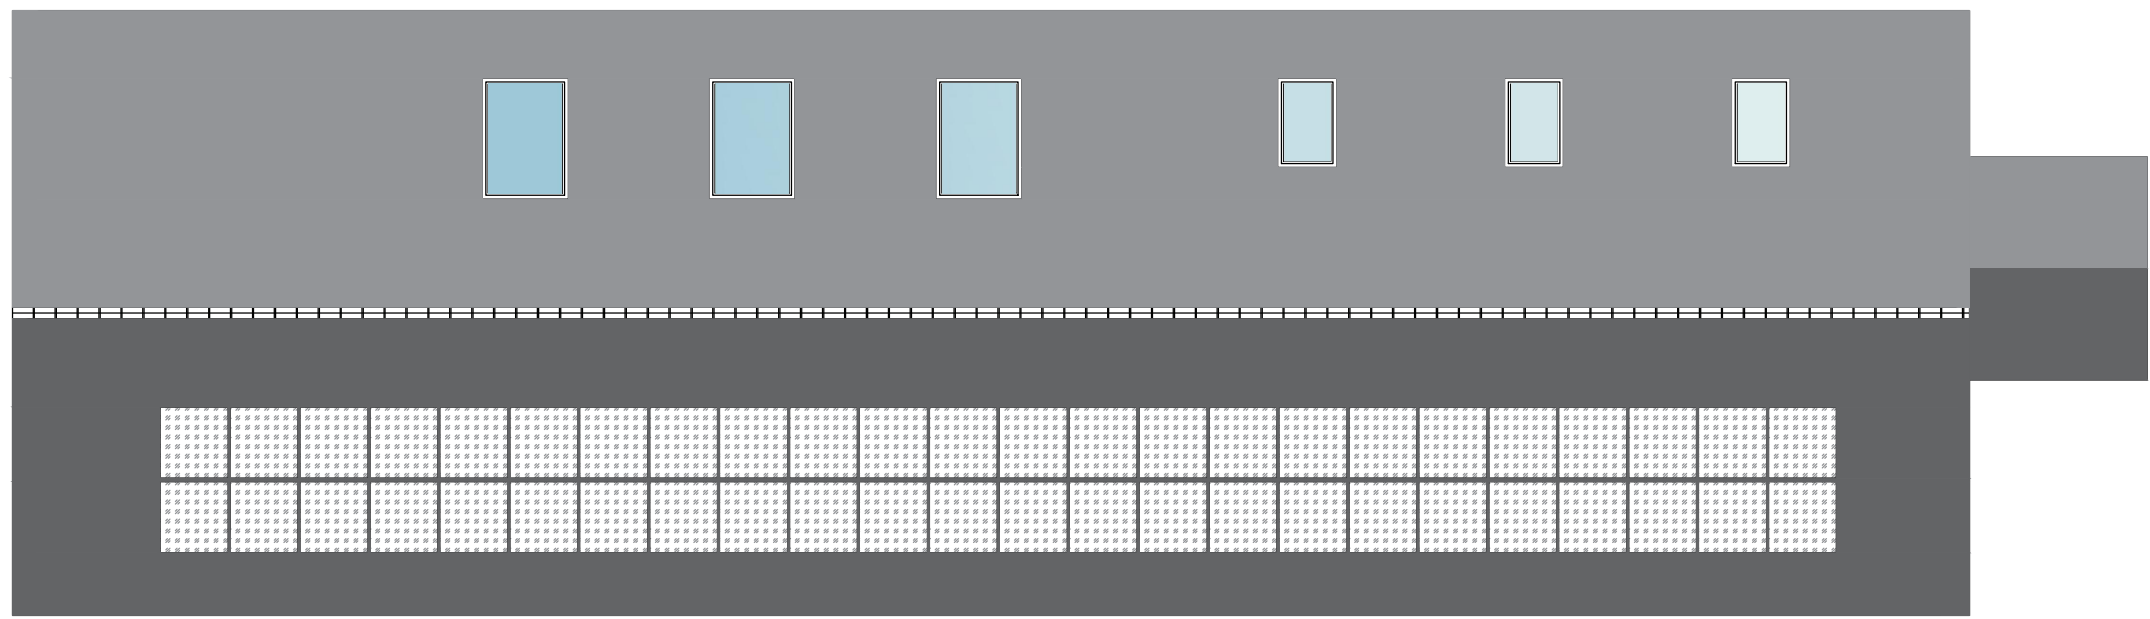


Roof Plan

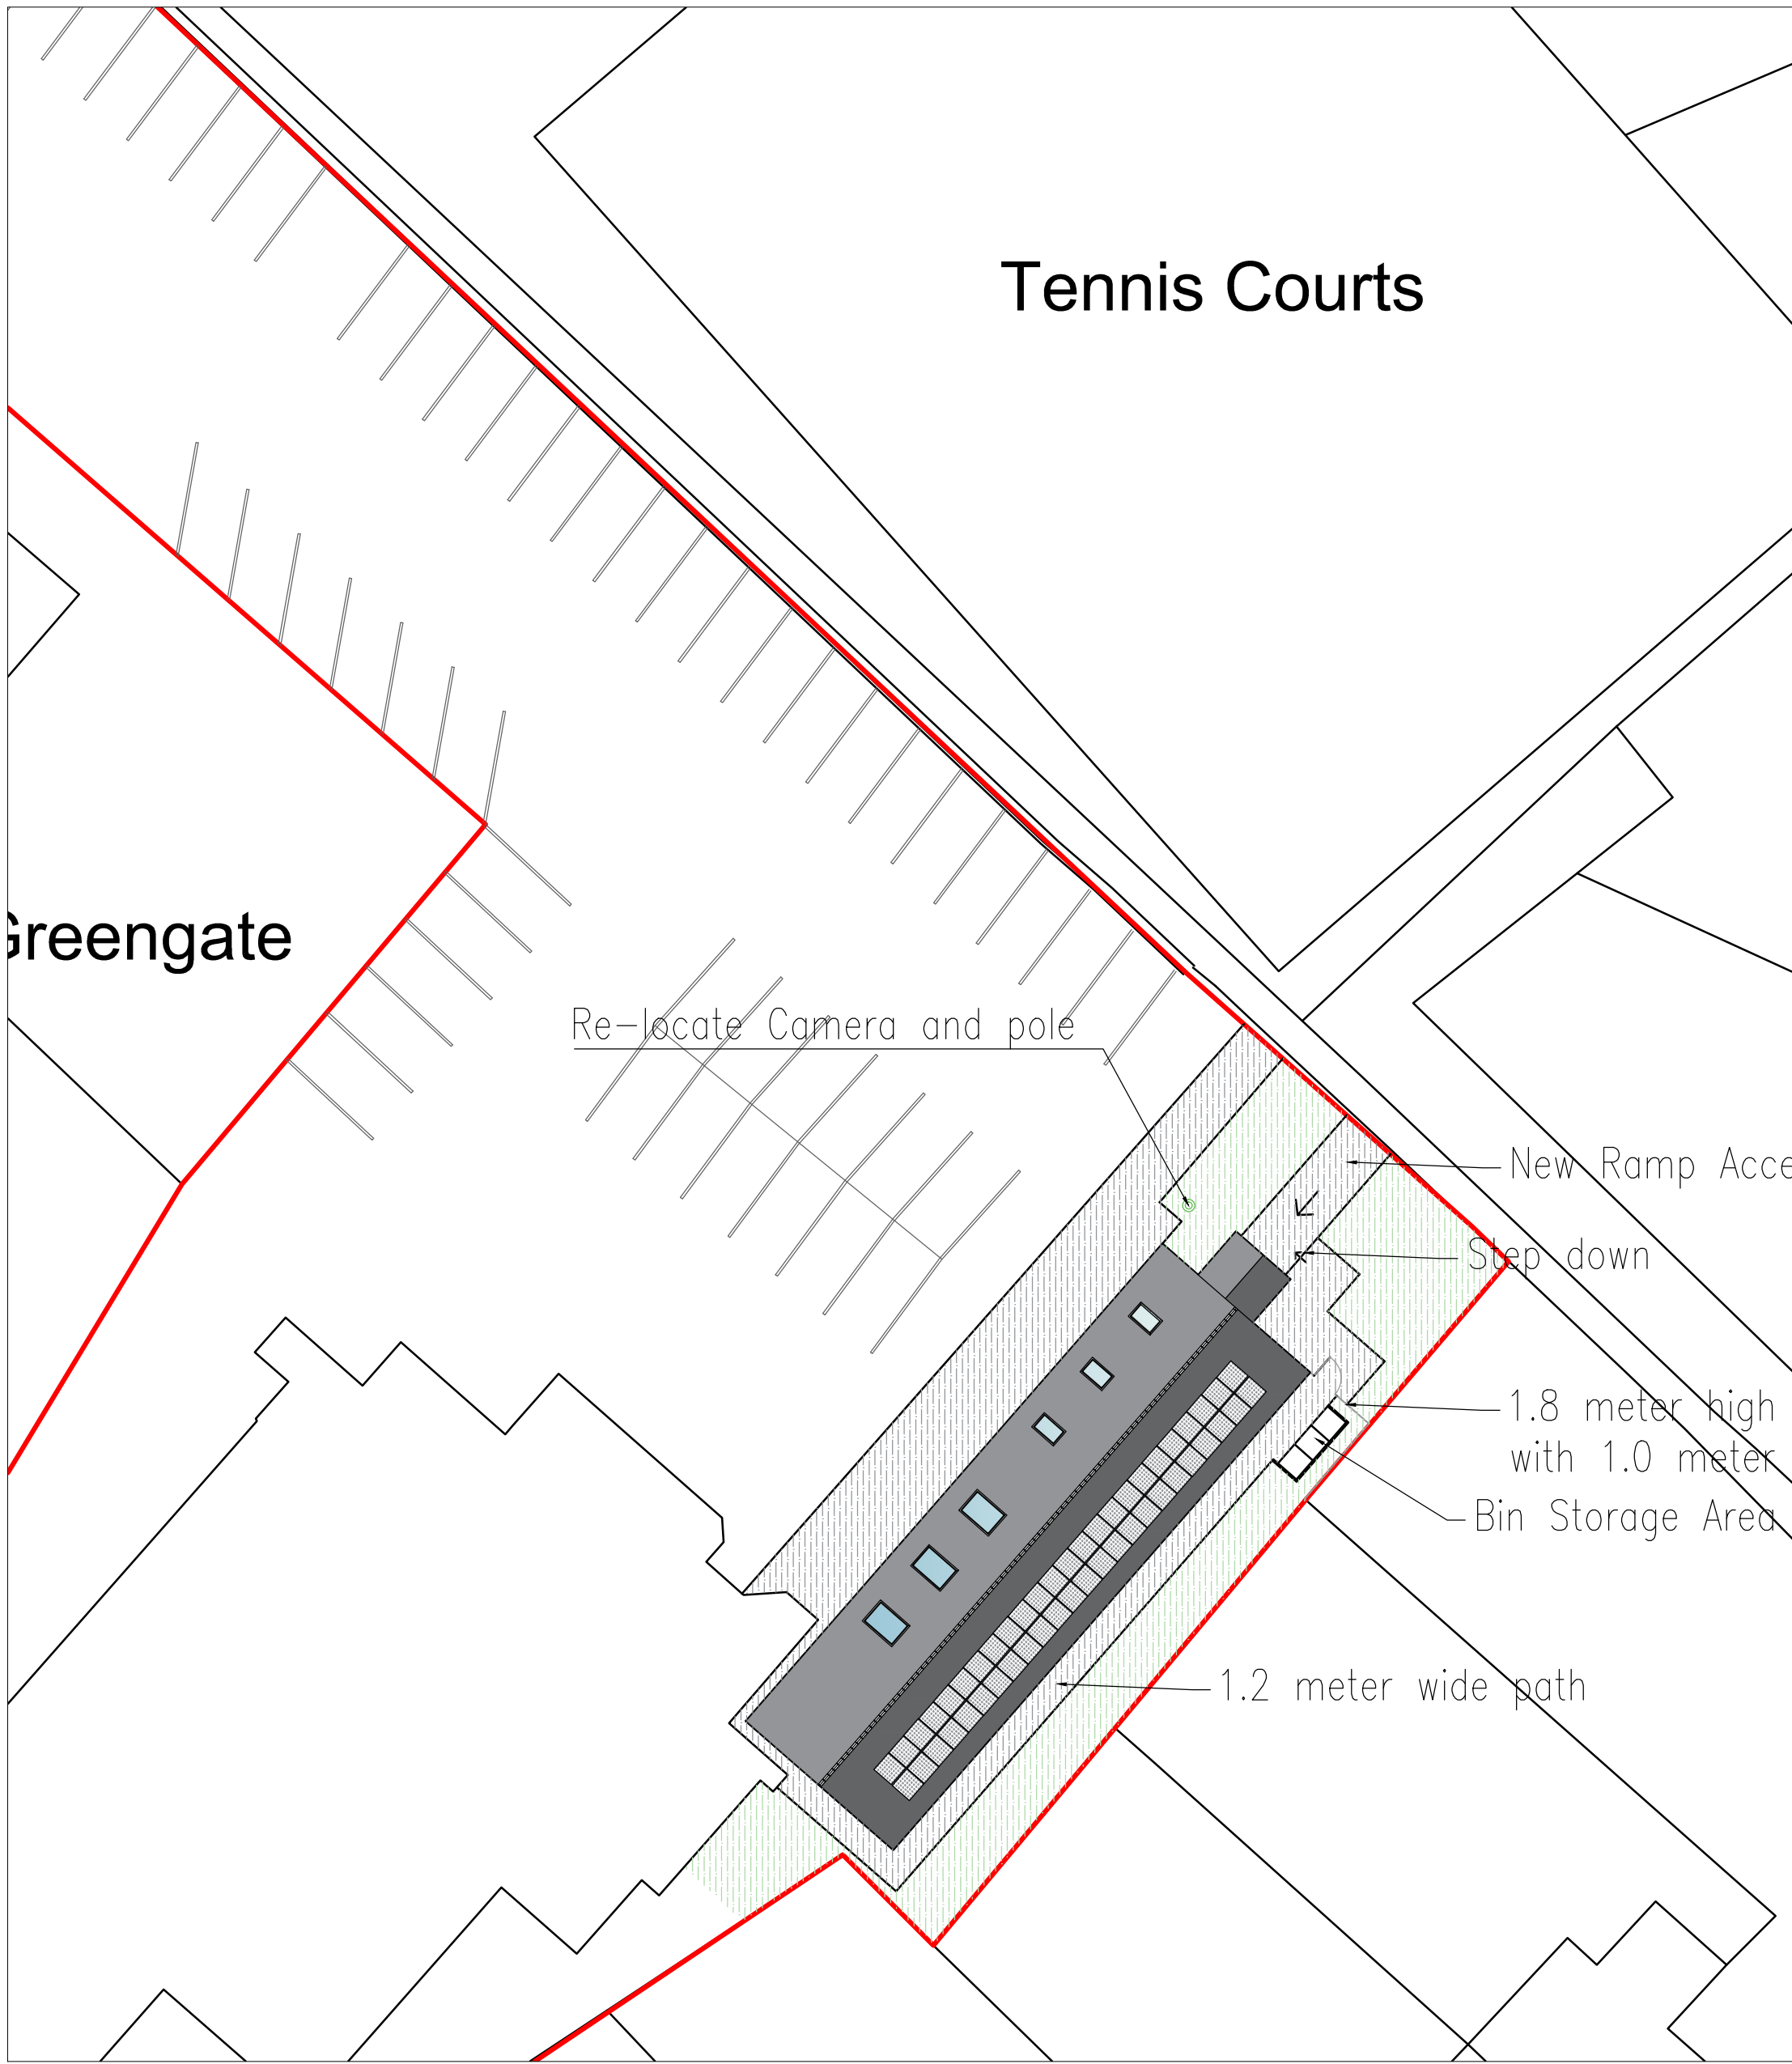

block plan
Scale 1/250

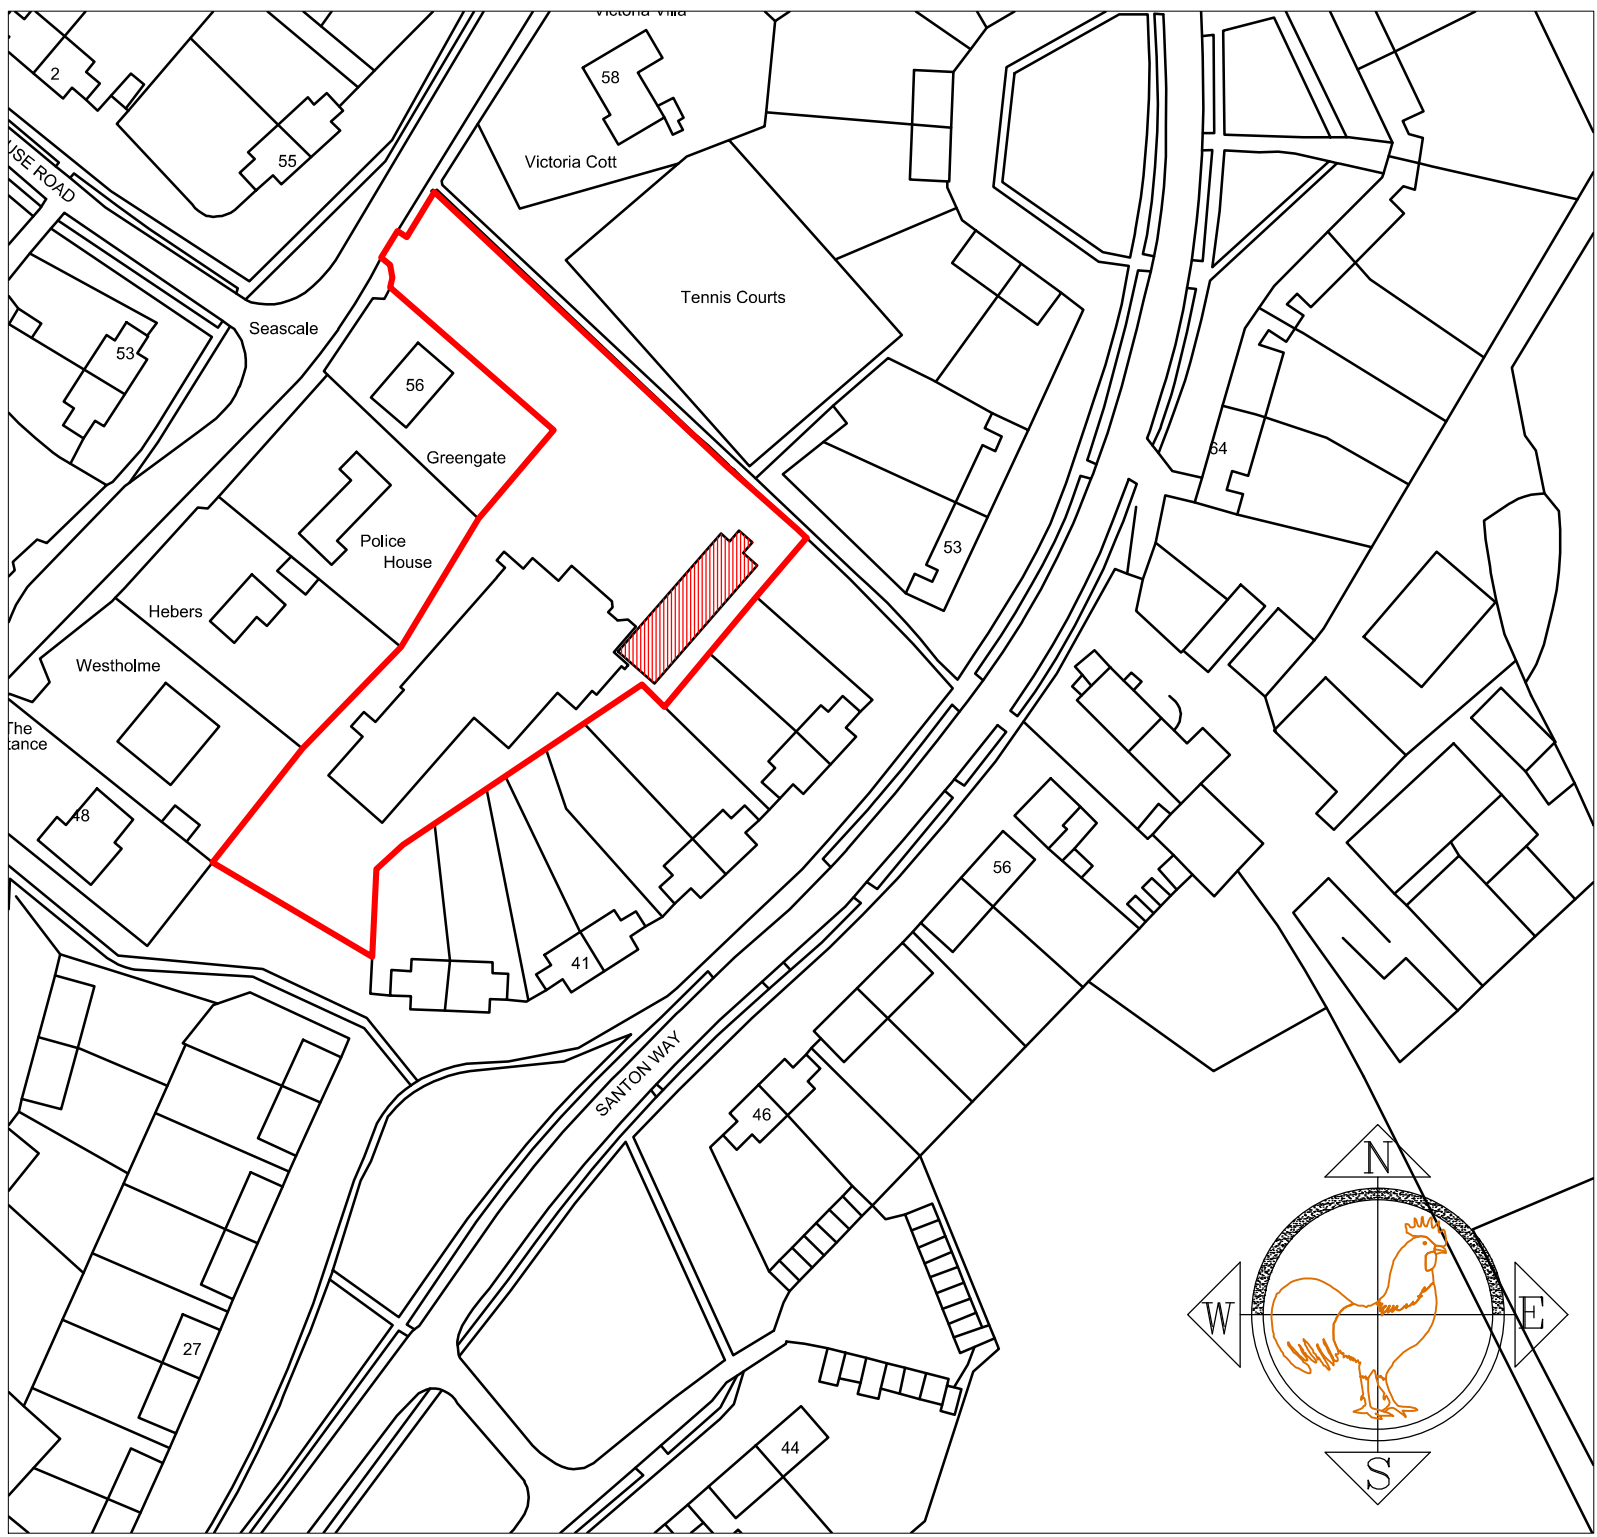

Location plan
Scale 1/1250

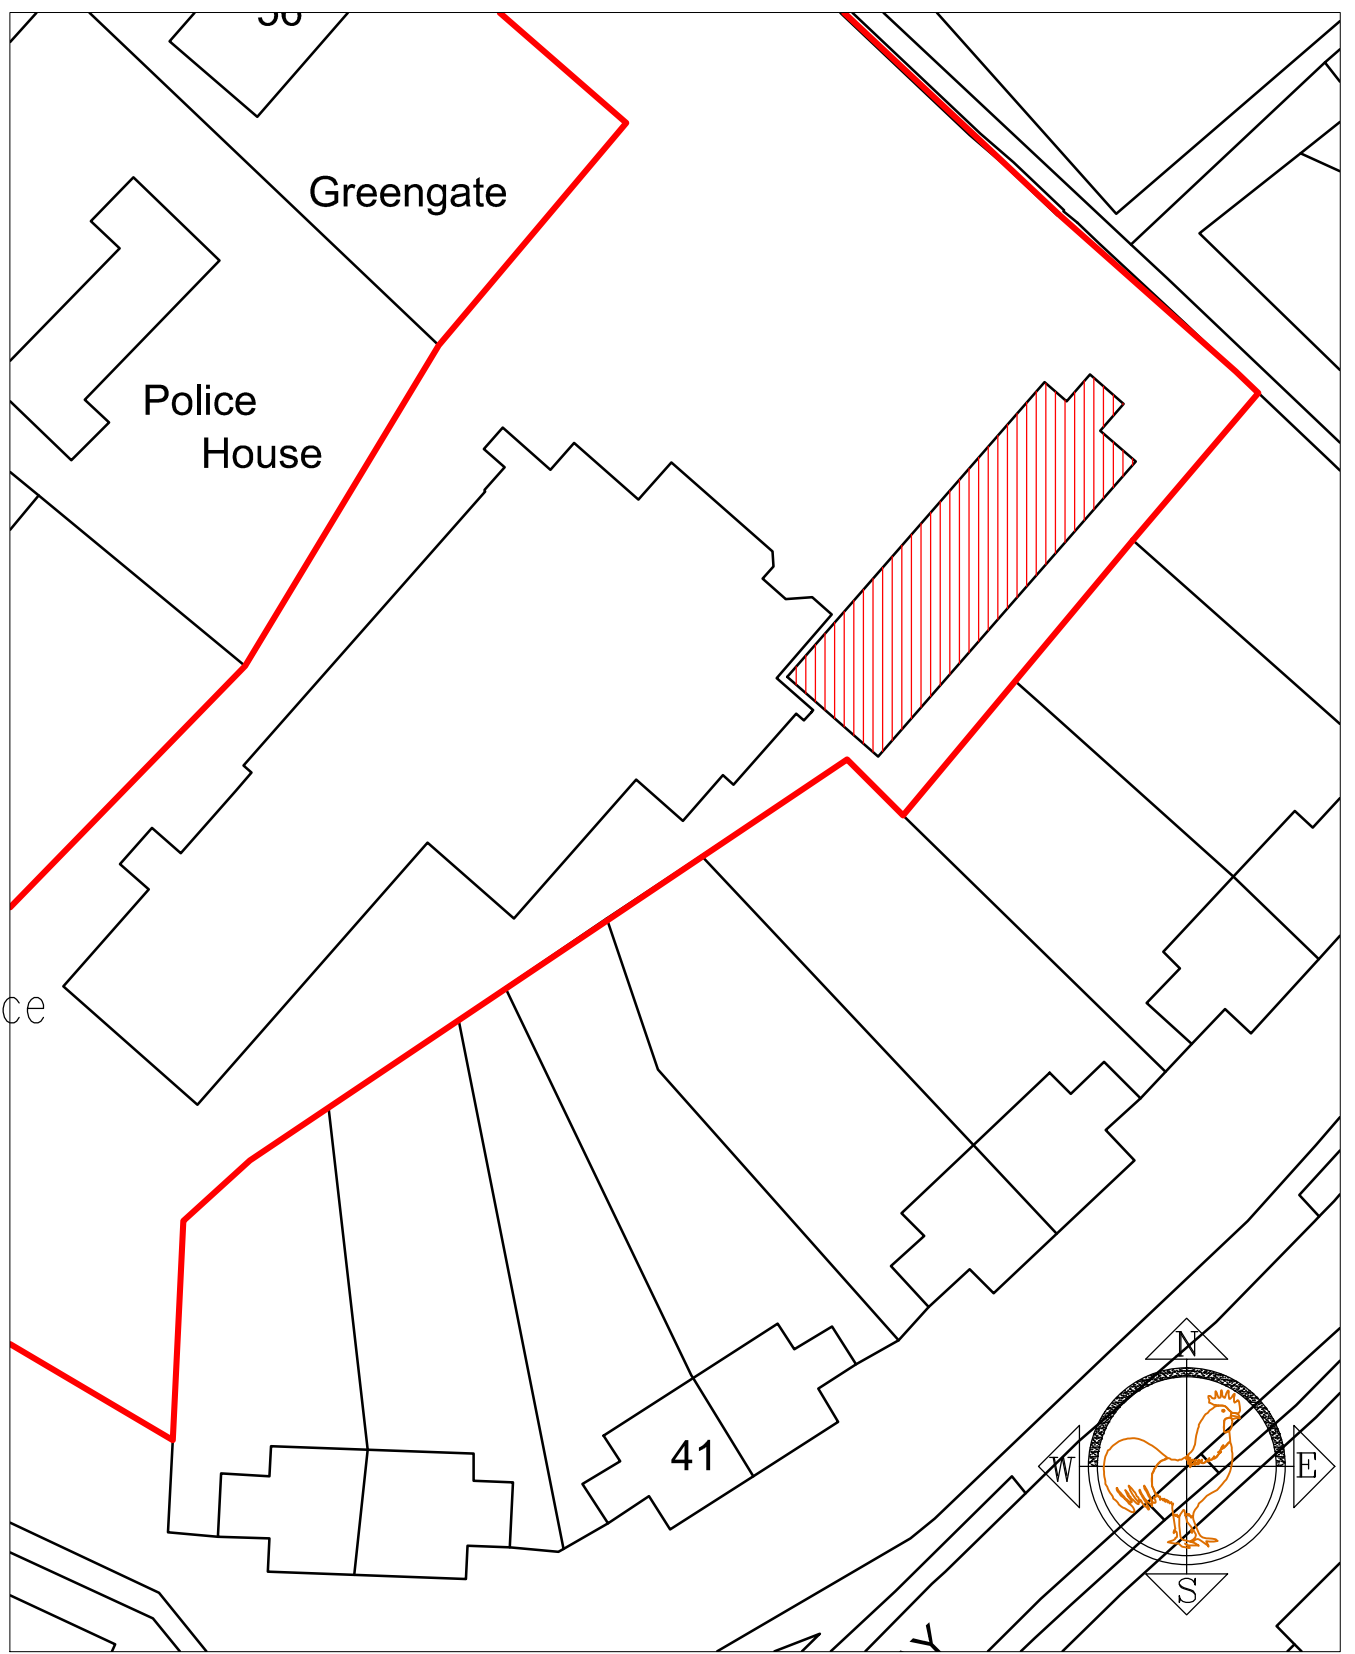

Location plan
Scale 1/500

The drawing is the property of JTS Architectural services, and is not to be copied, used or shown to any third party without written consent.

Address	Shackles Off Youth & Community Project
Title	Proposed Elevations- DWG03
Project	Demolition of existing structure & Replacement Building Planning Application Drawing
Scale	1/50, 1/75, 1/500 & 1/1250