




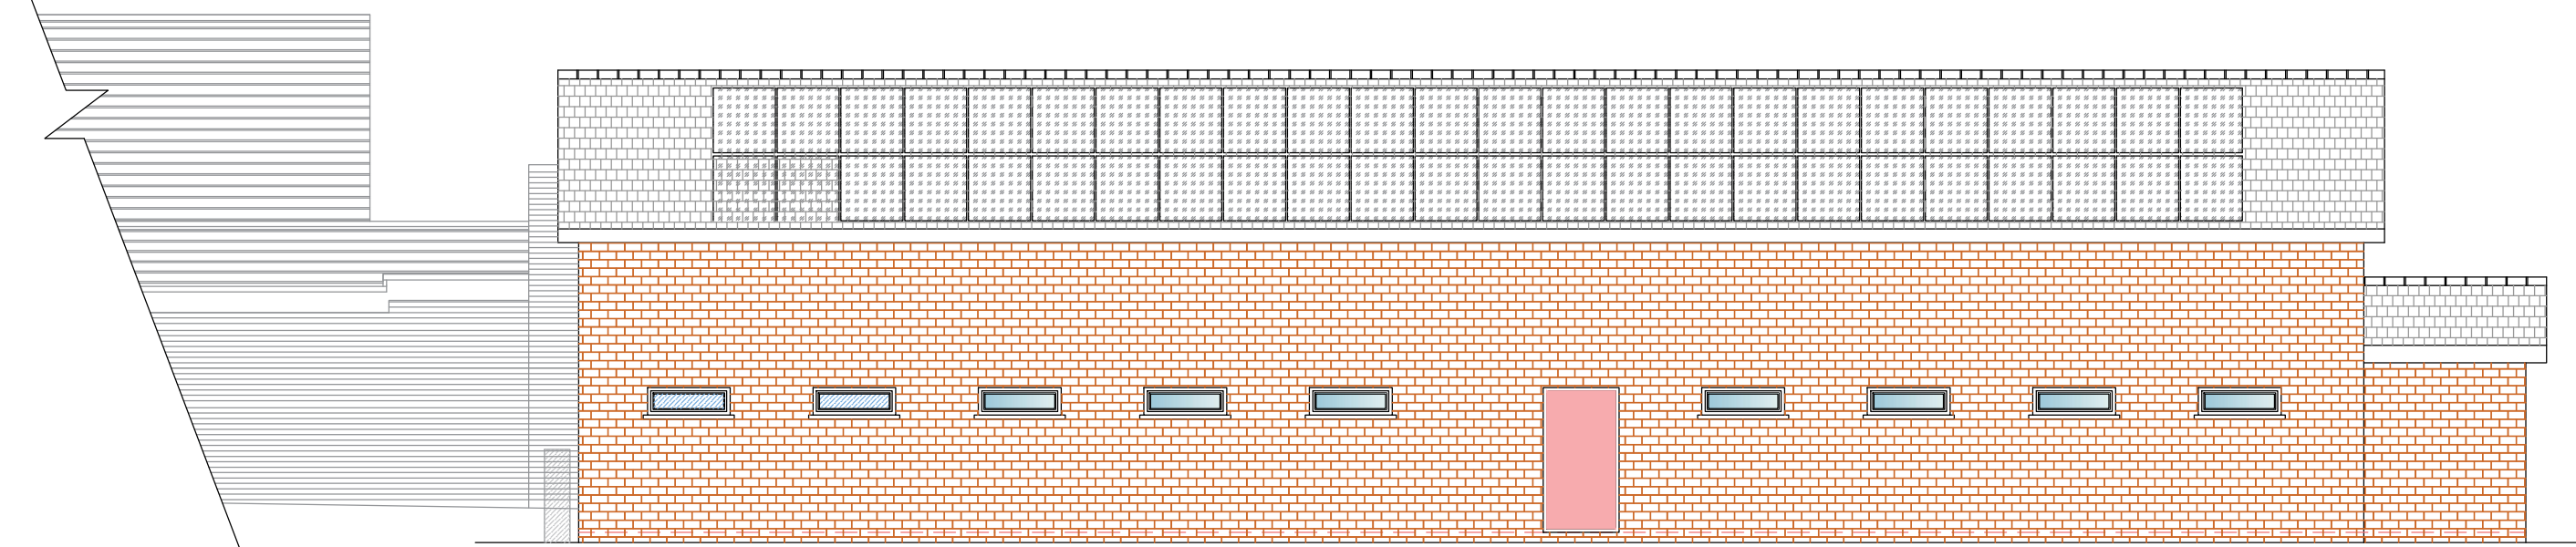


South Elevation

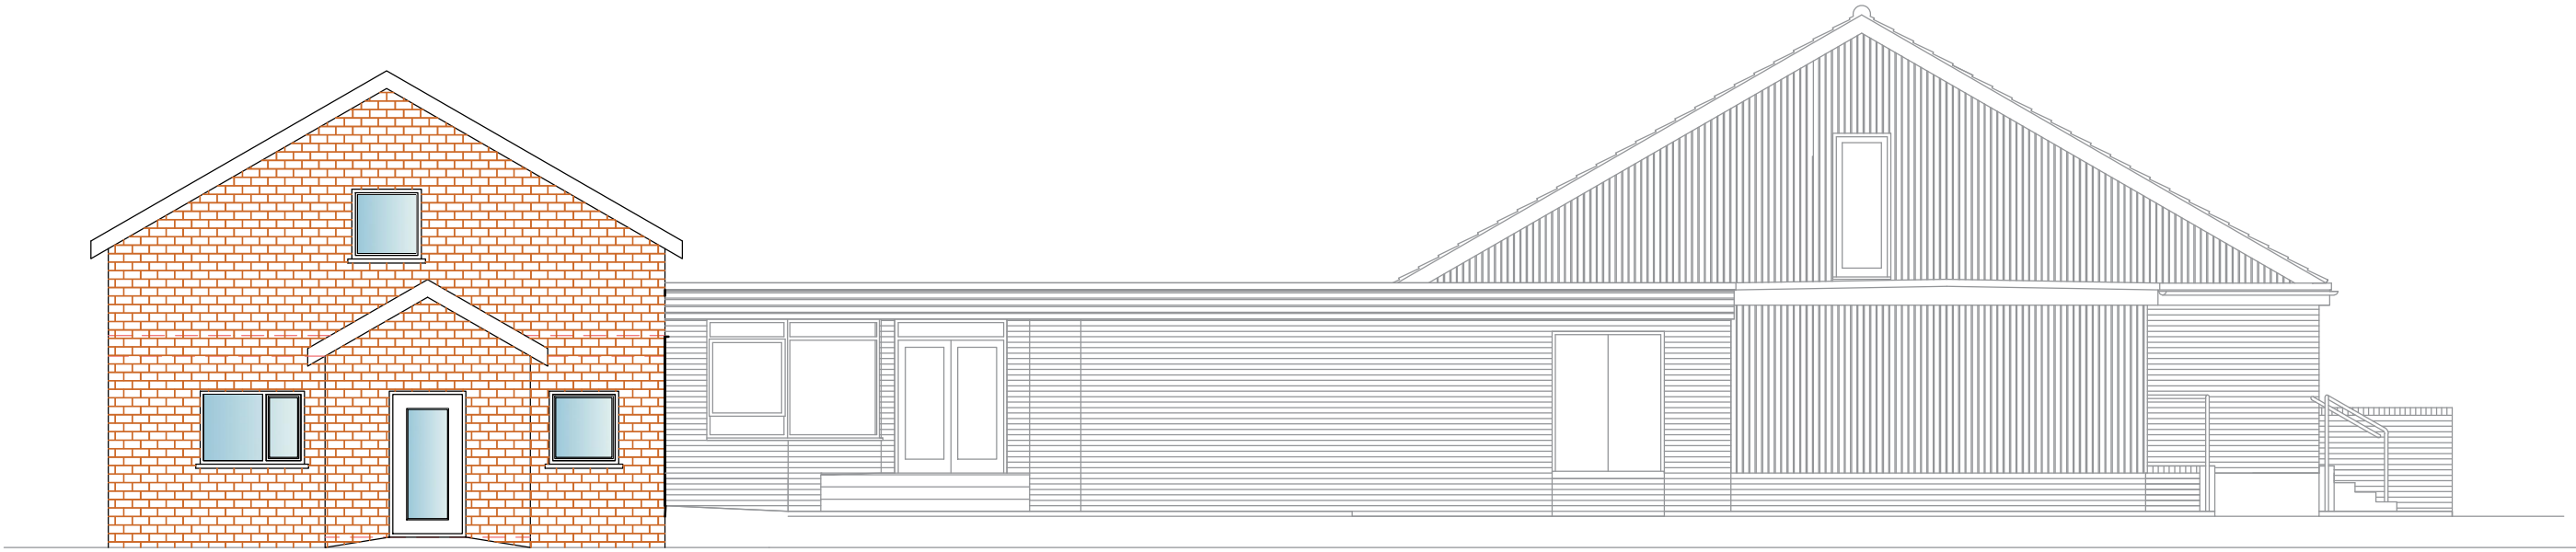

East Elevation

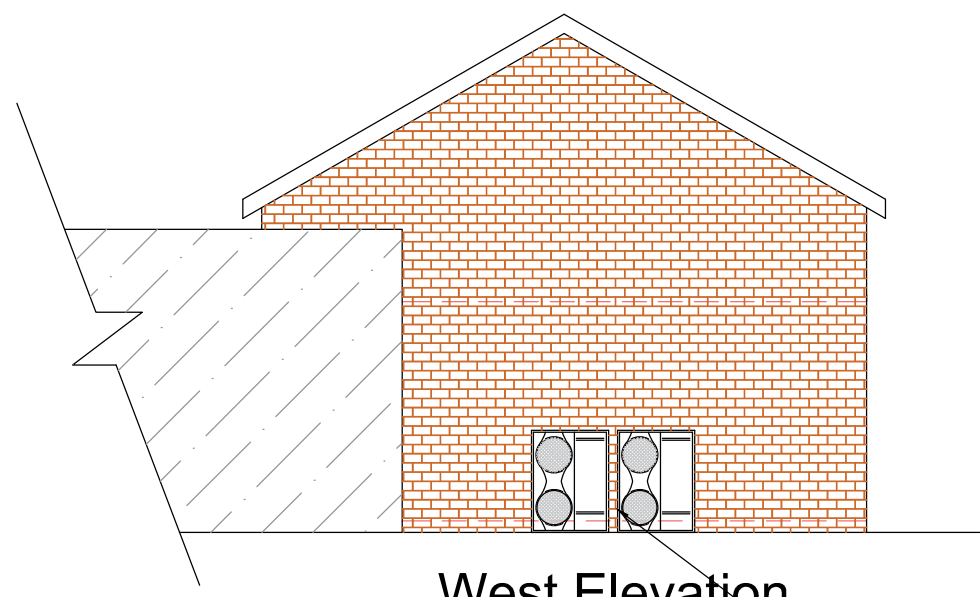


West Elevation

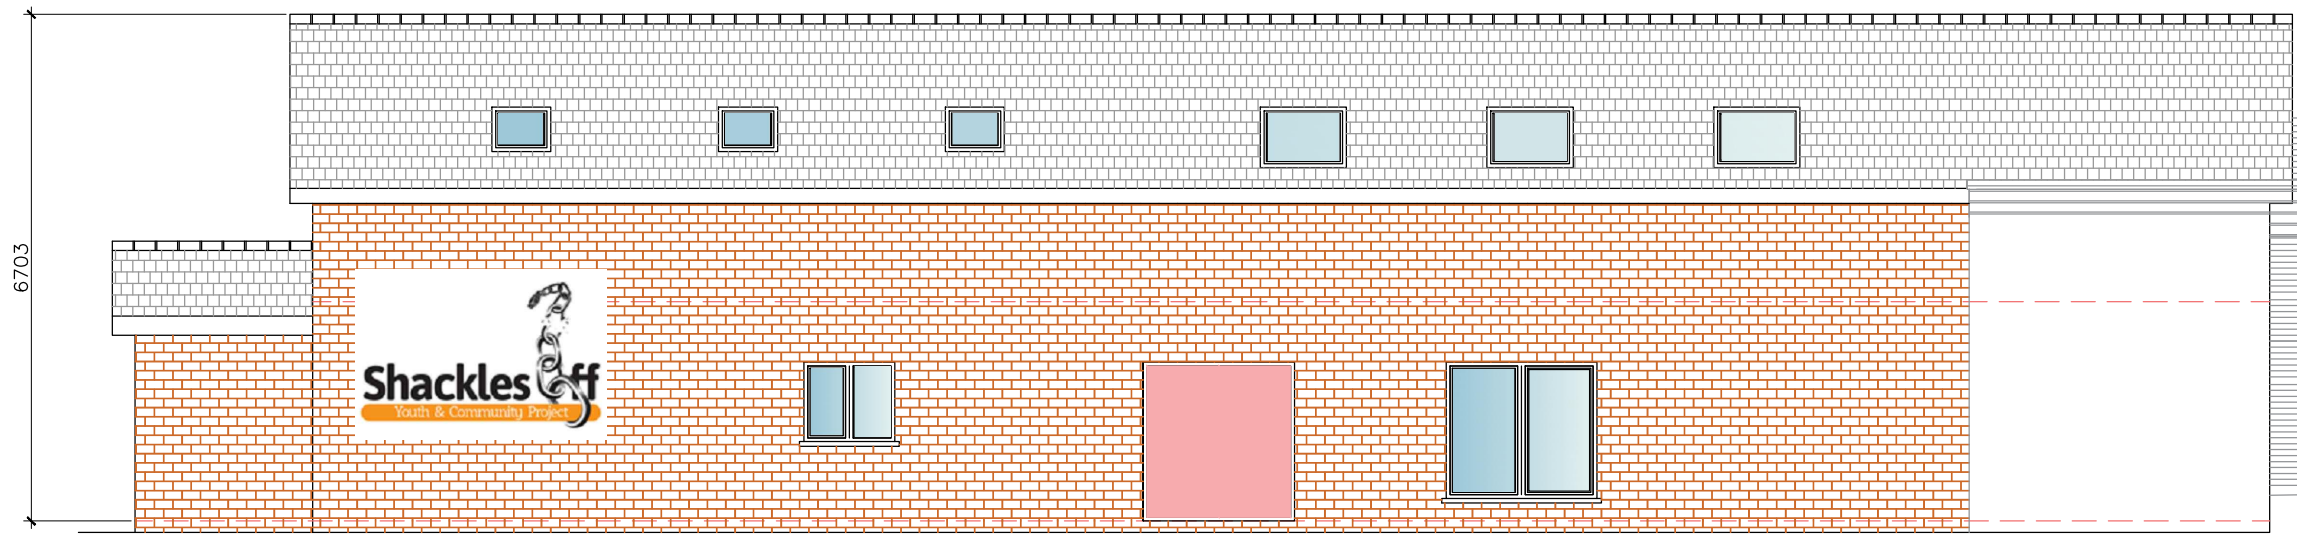


North Elevation


Air Source Heat pump Equipment

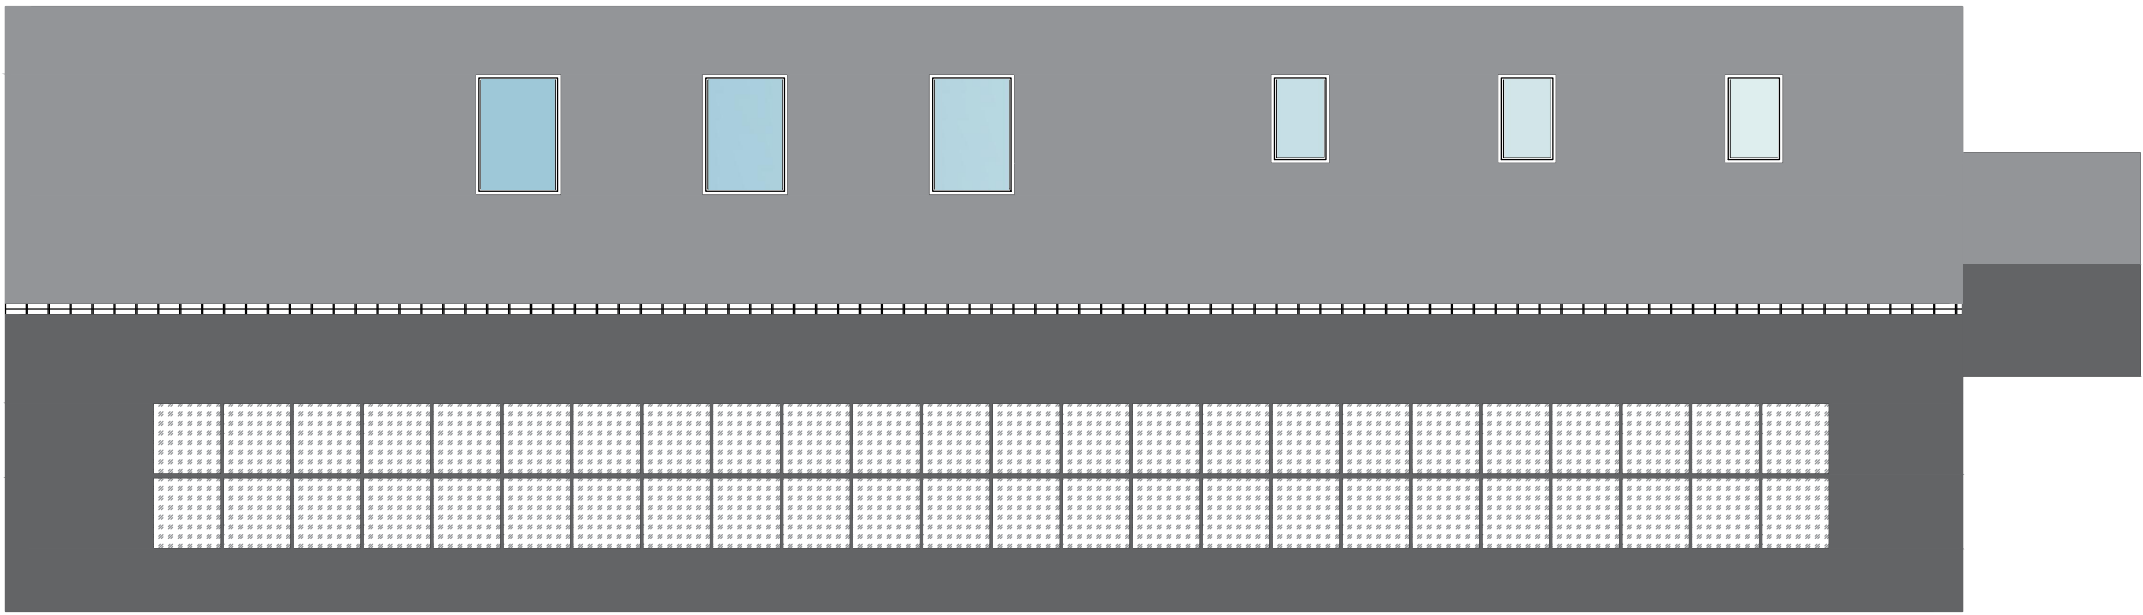


Roof Plan

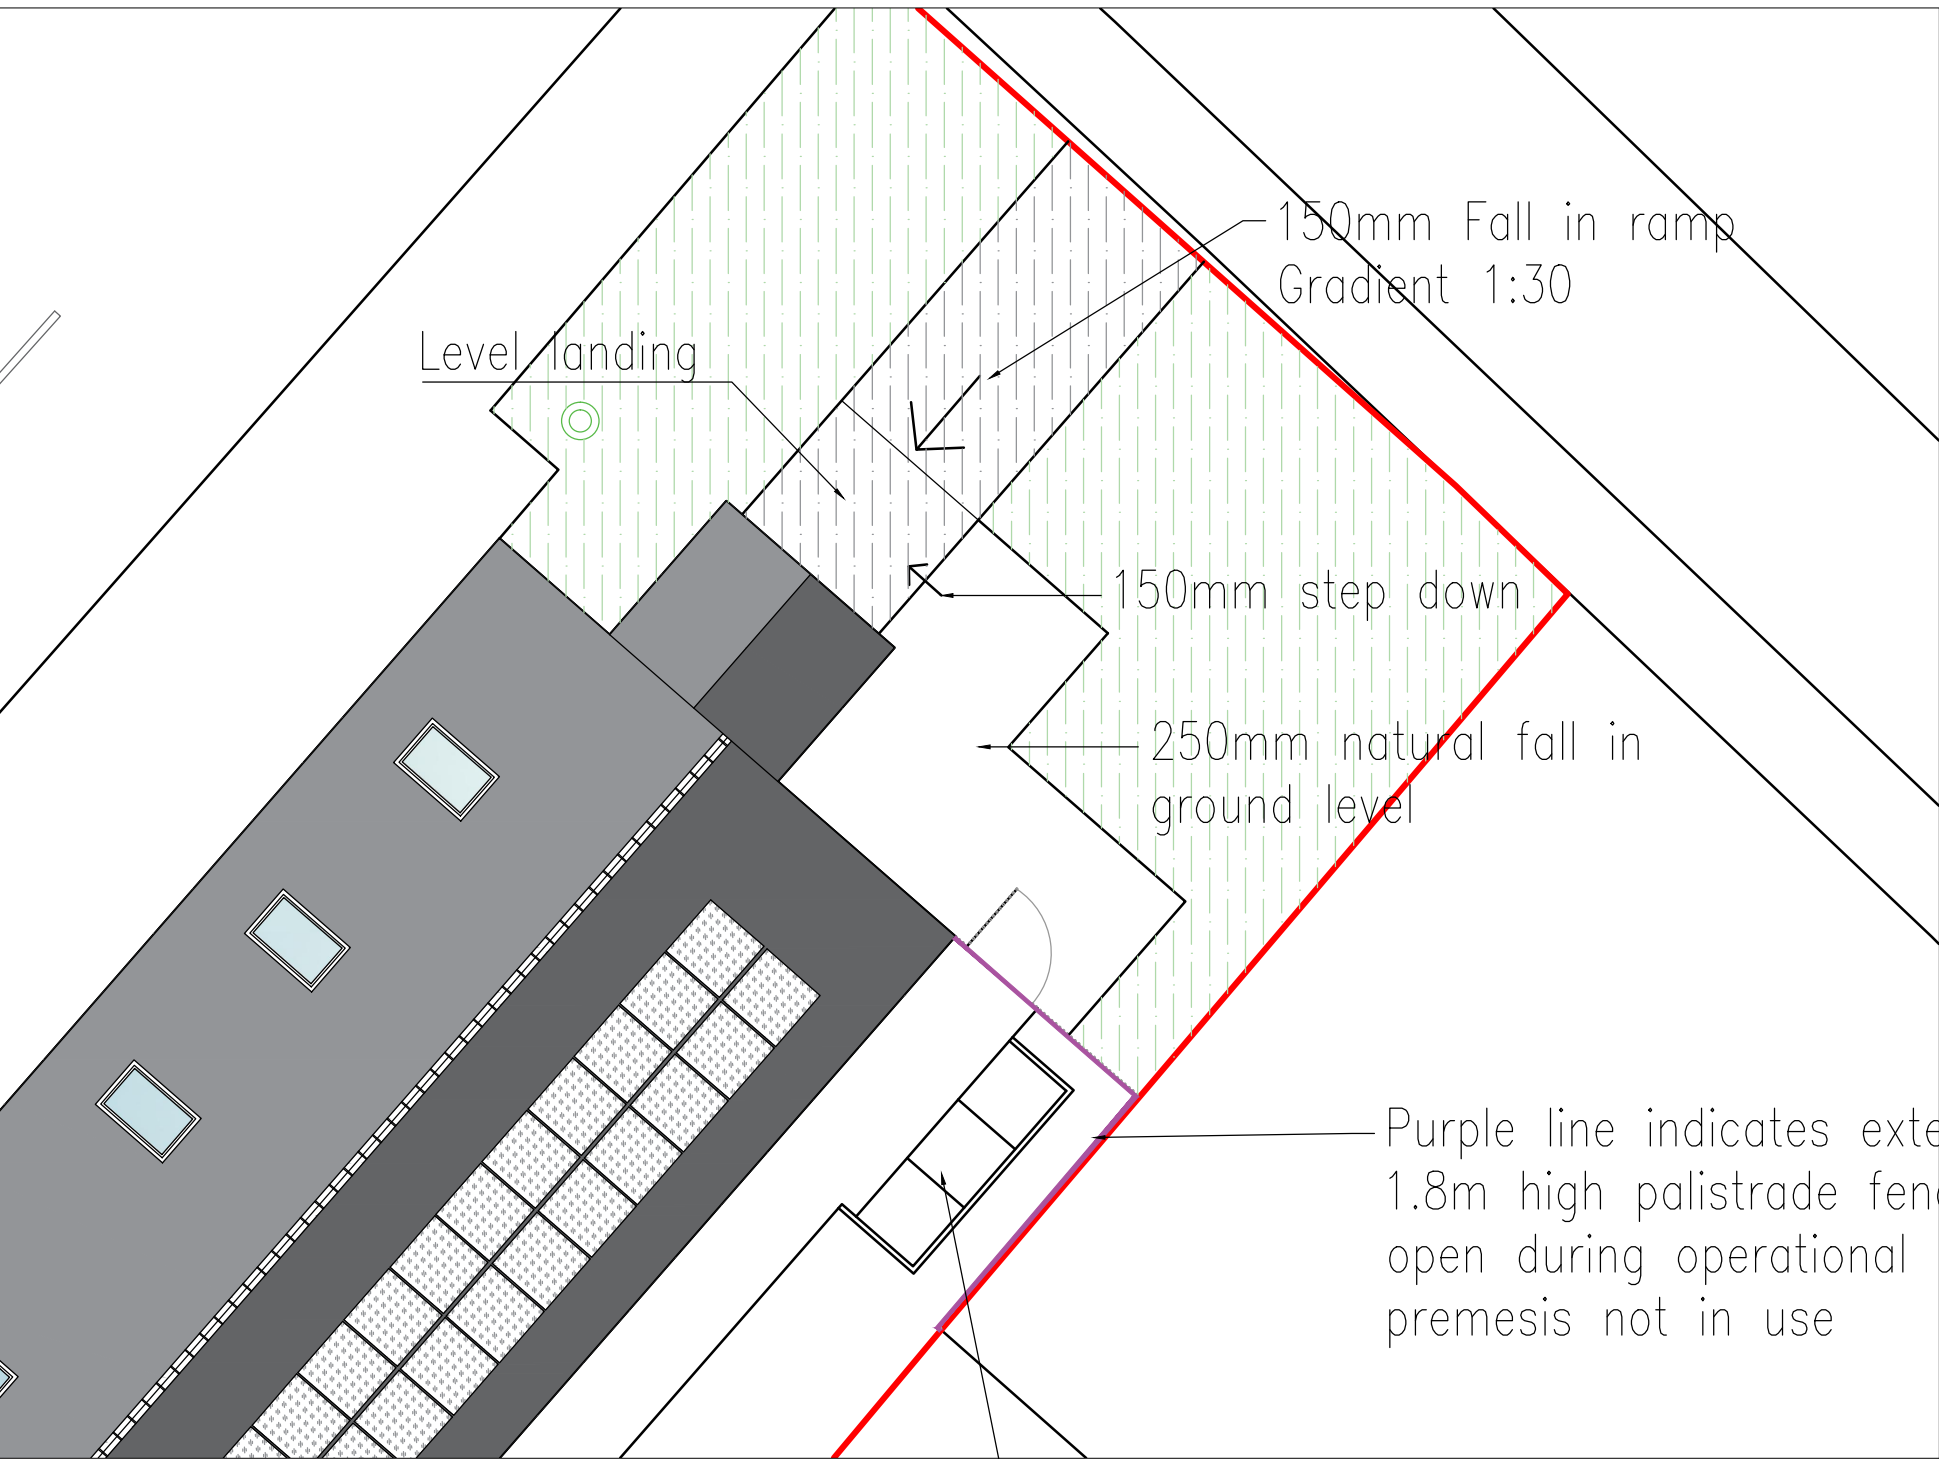


Partial block plan
Scale 1/100

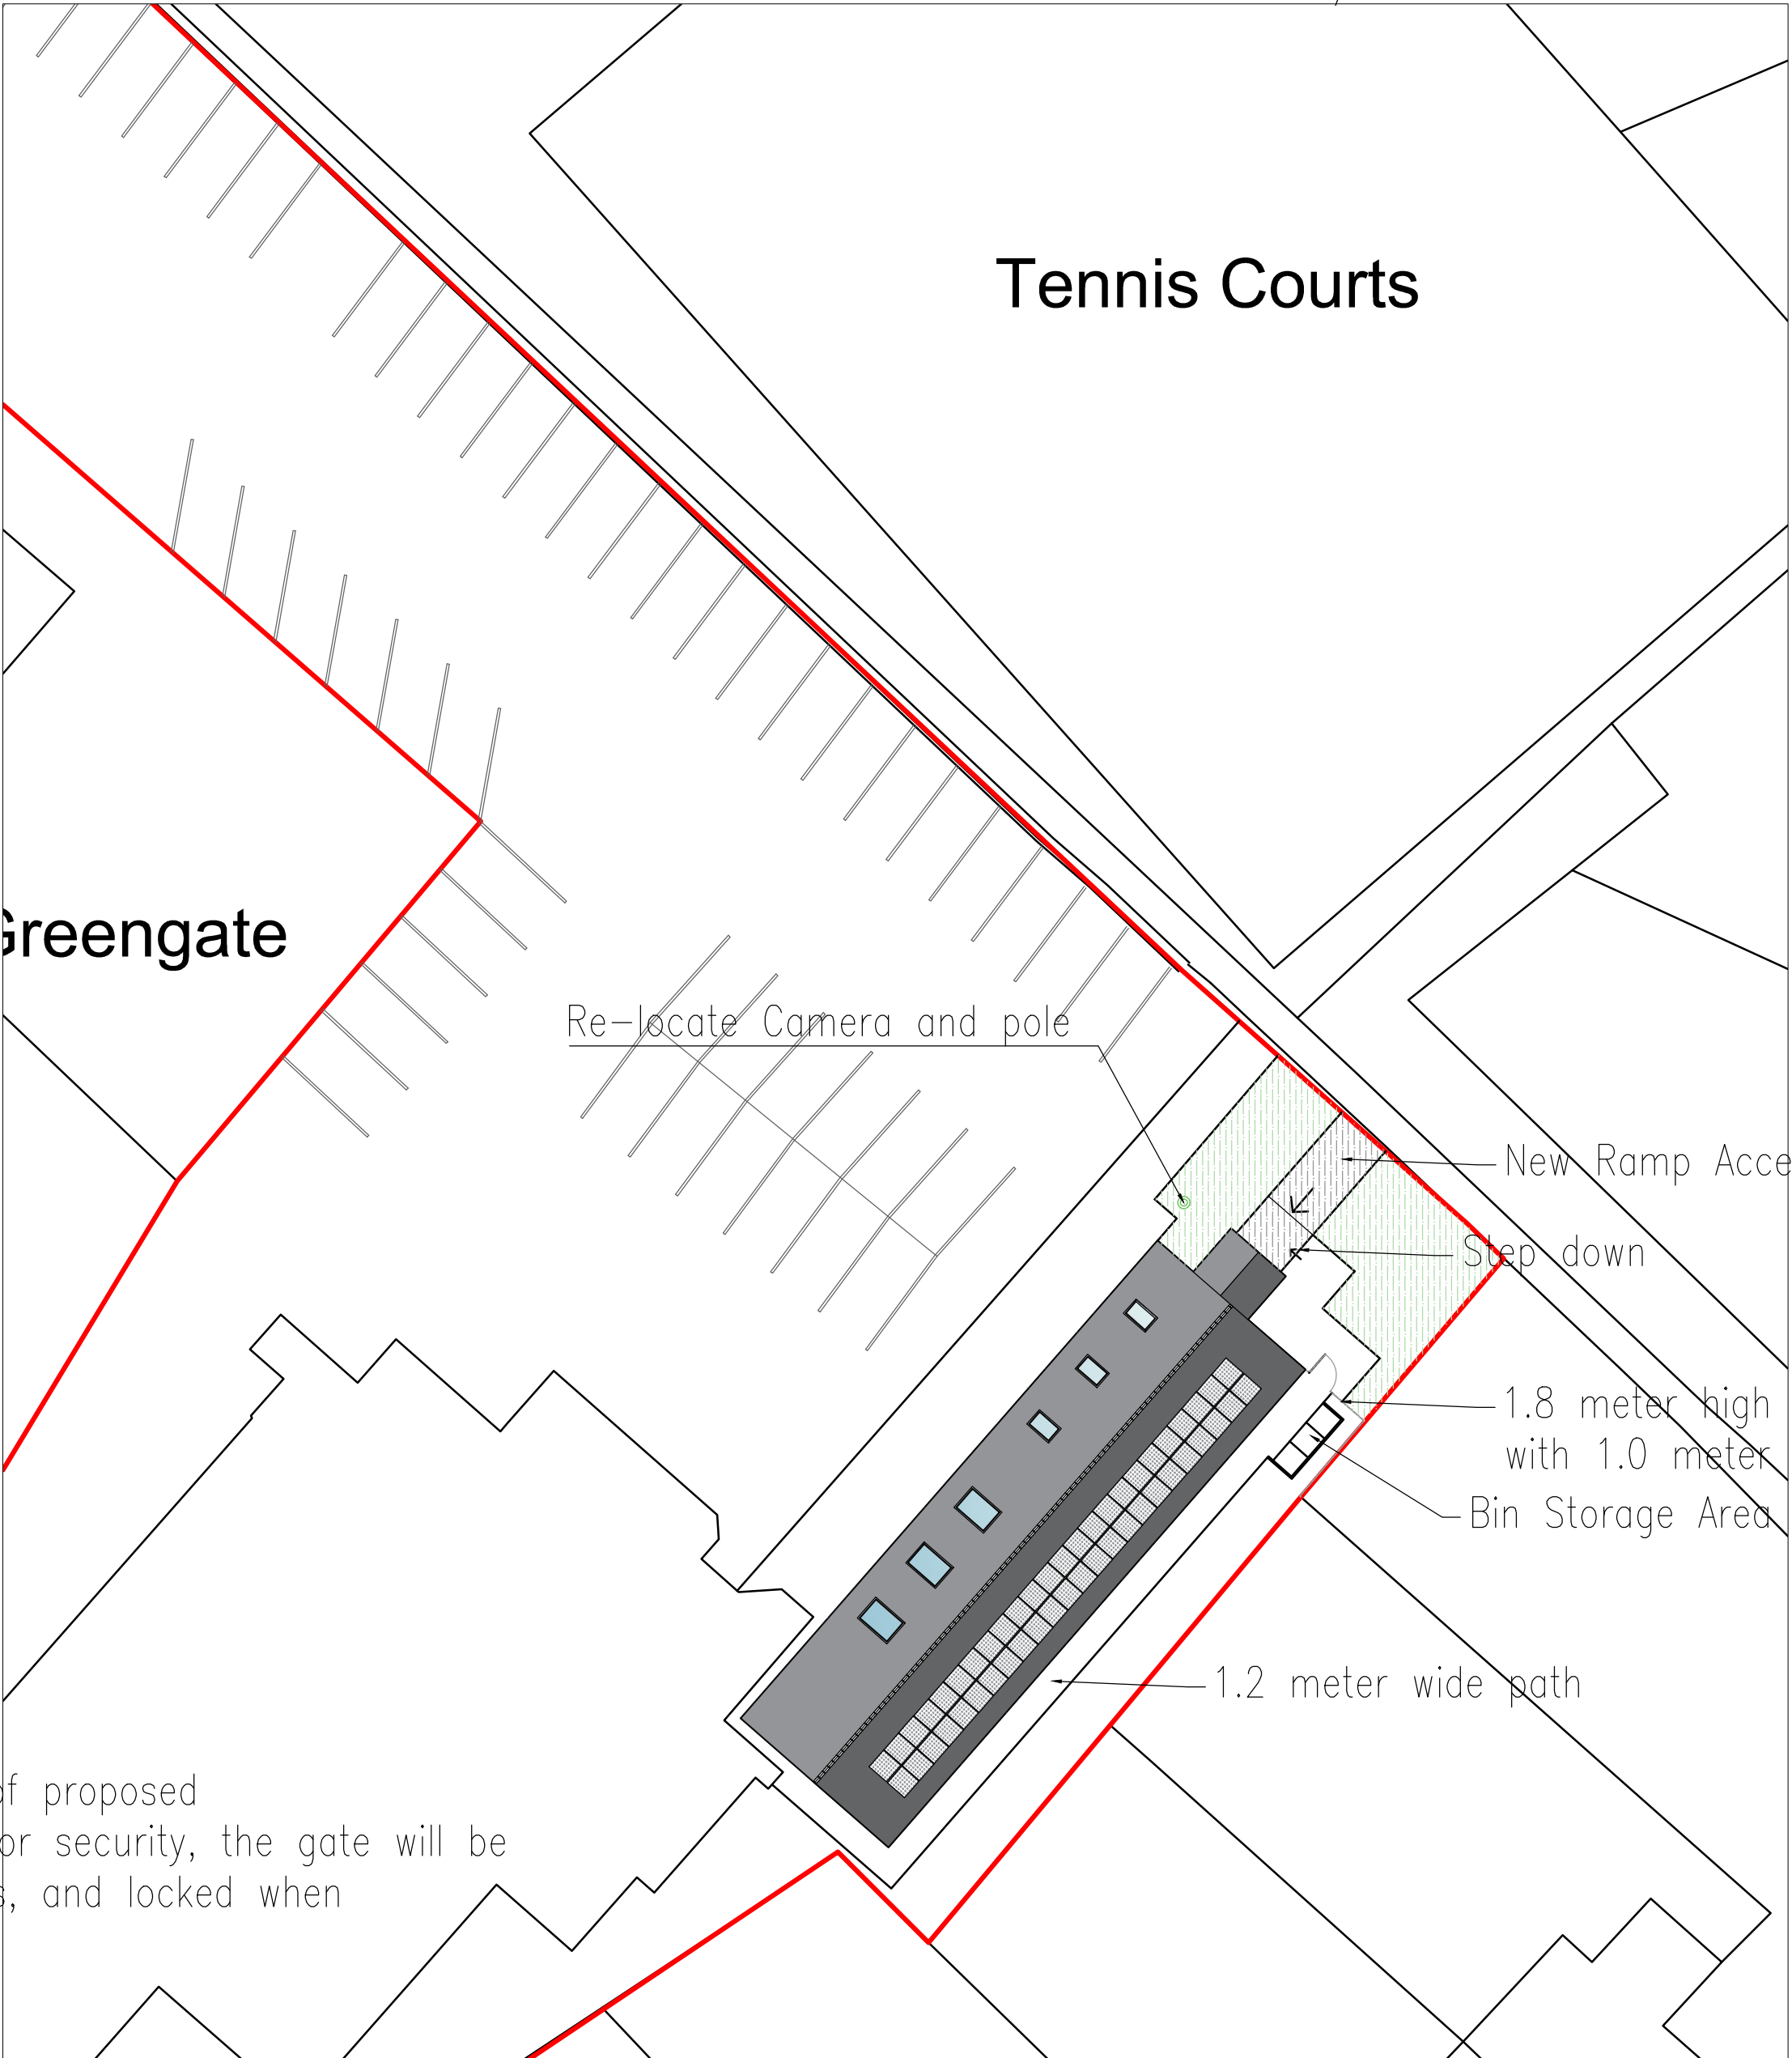

block plan
Scale 1/250

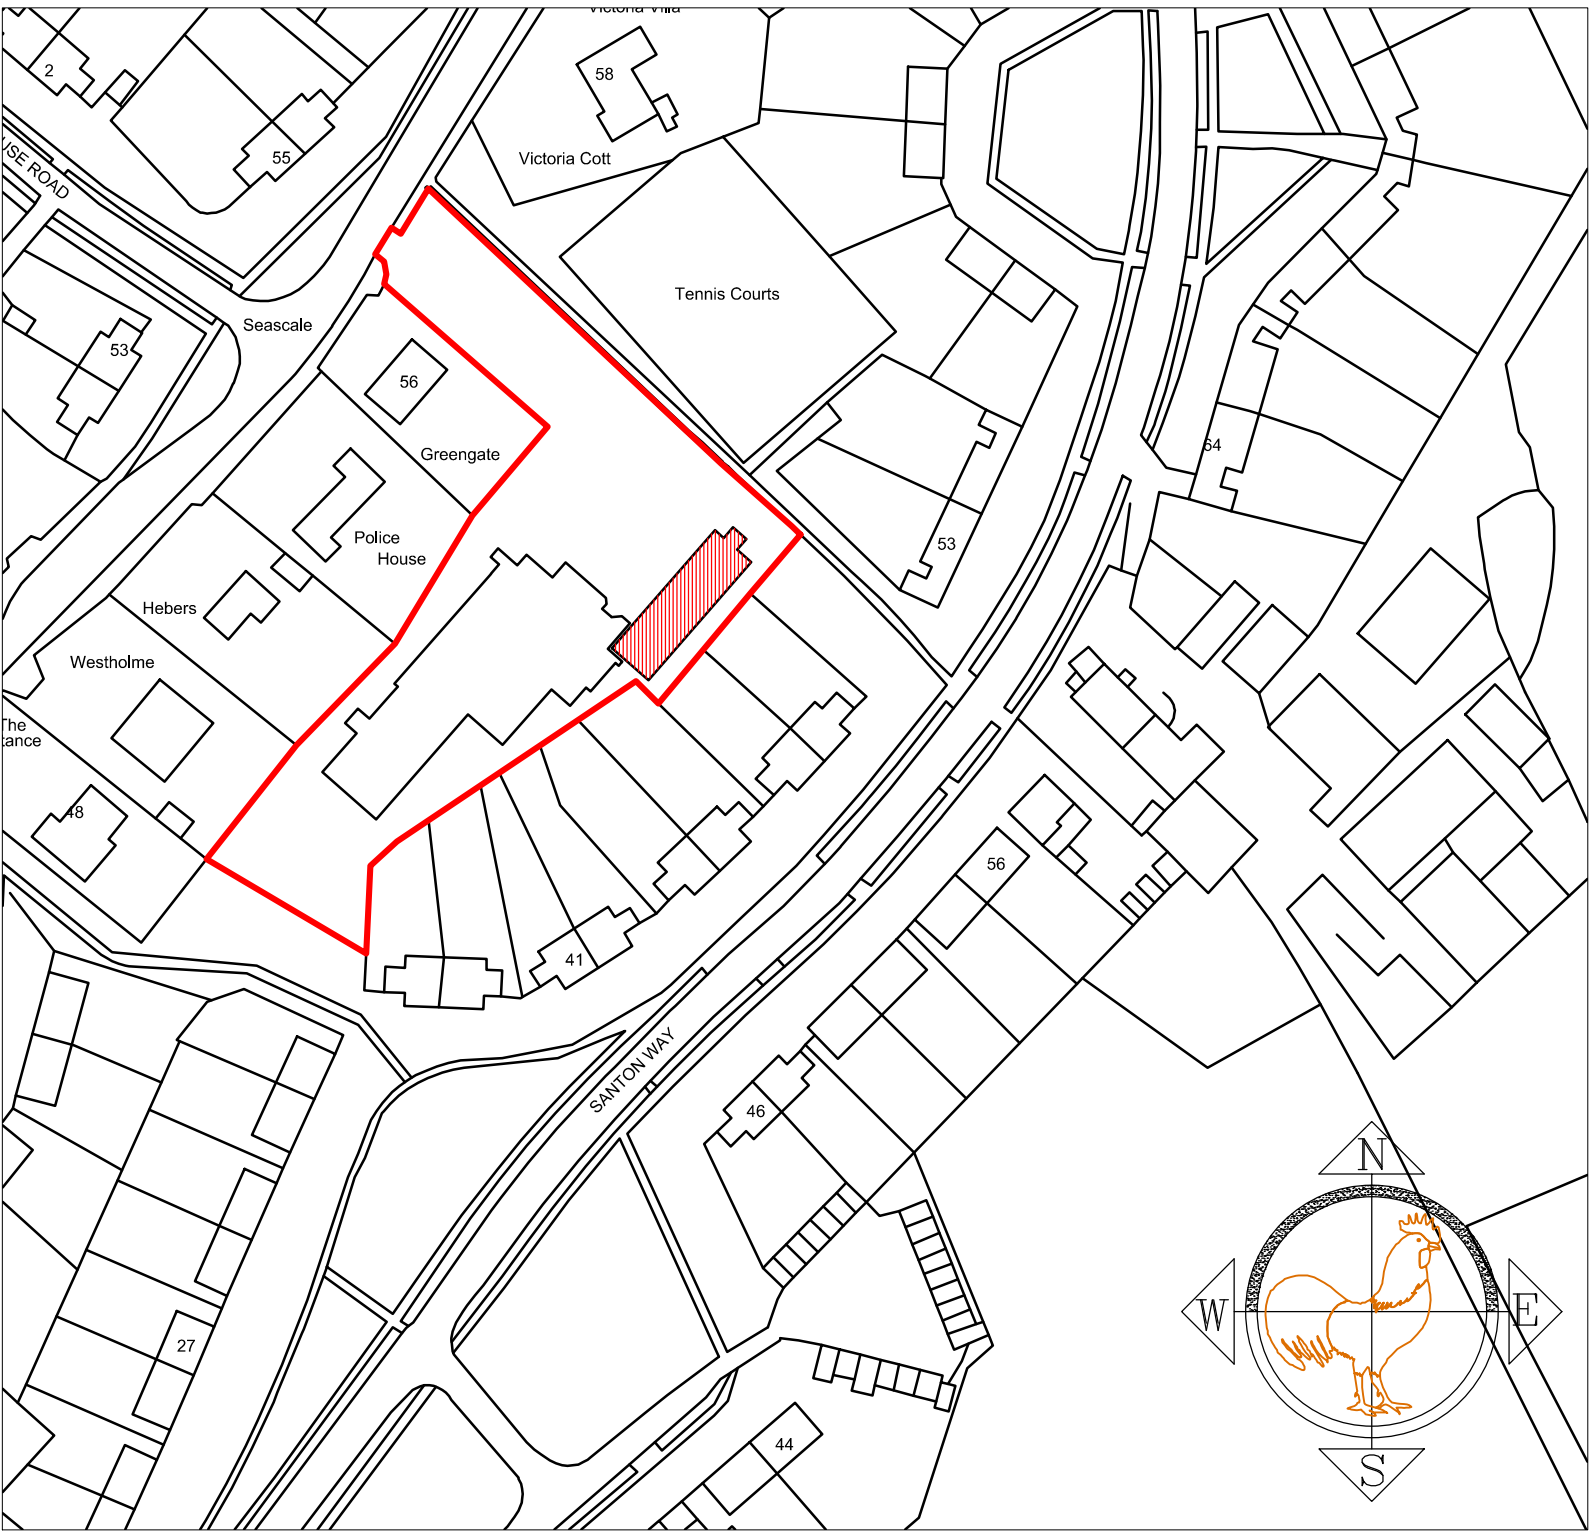

Location plan
Scale 1/1250

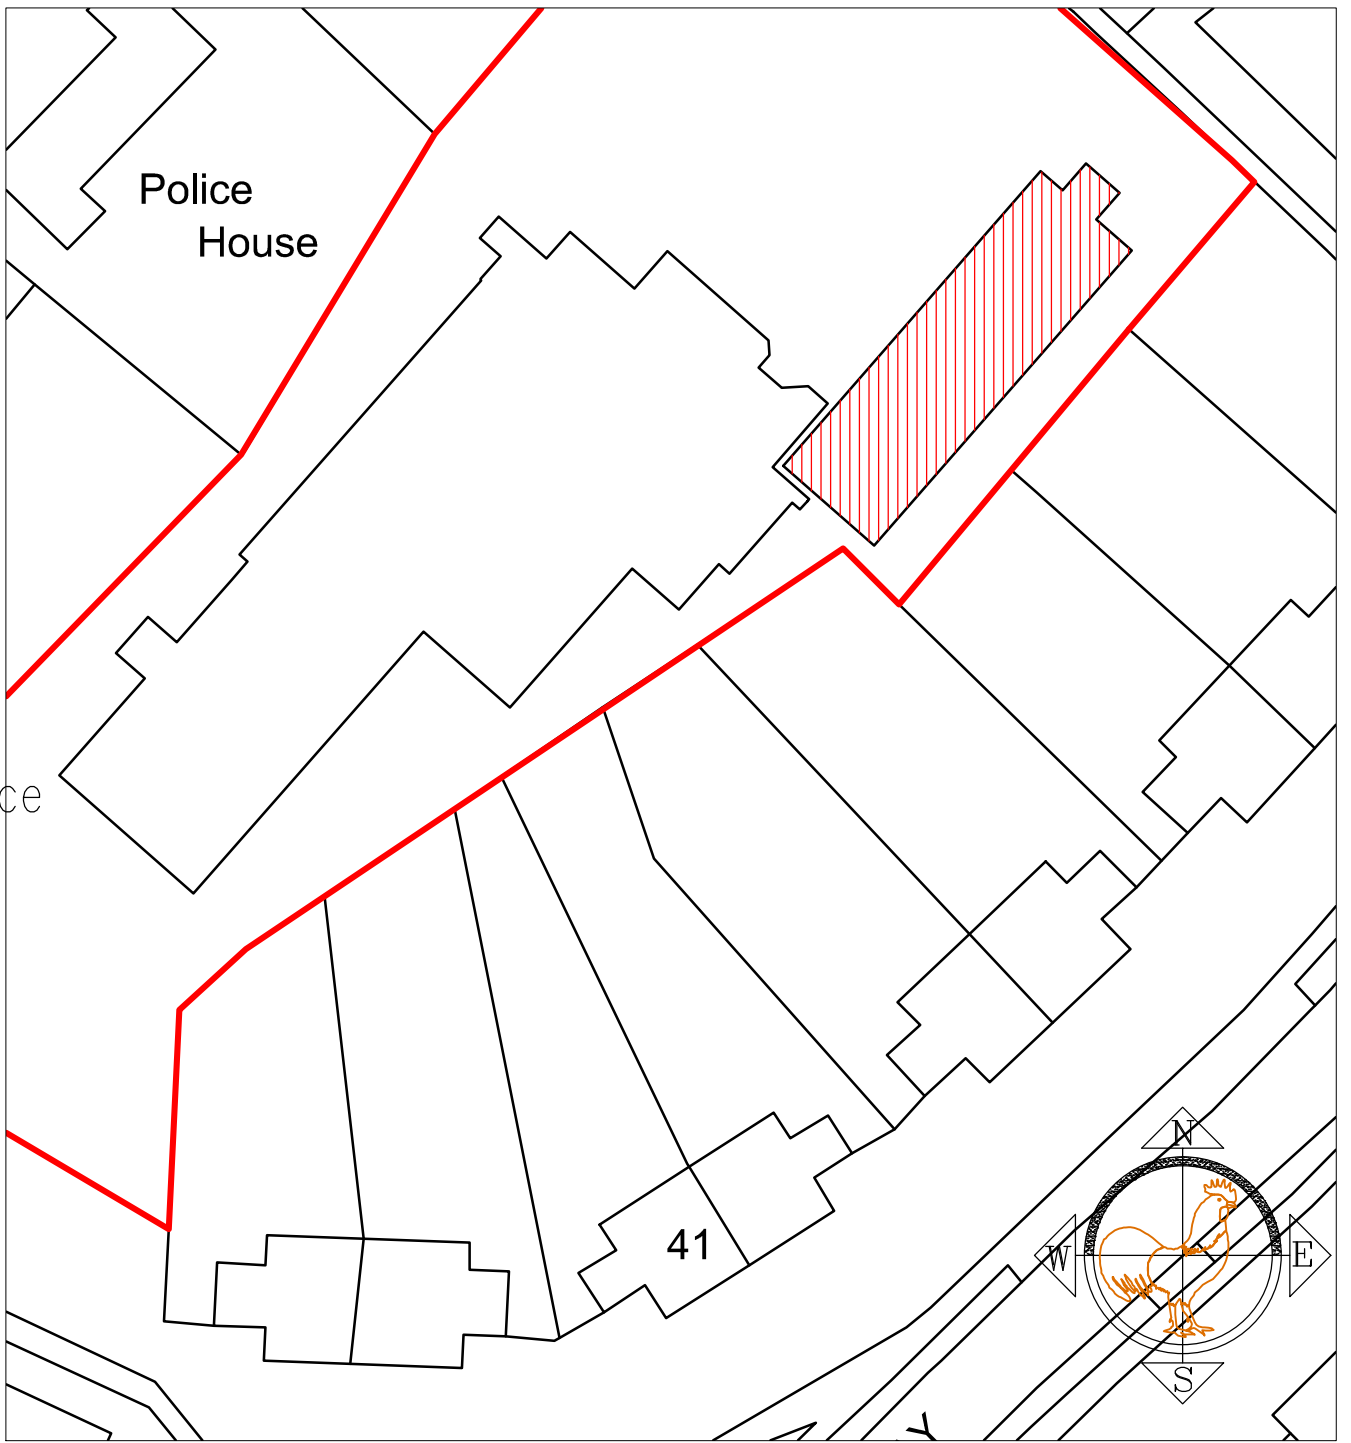

Location plan
Scale 1/500