




Front Elevation

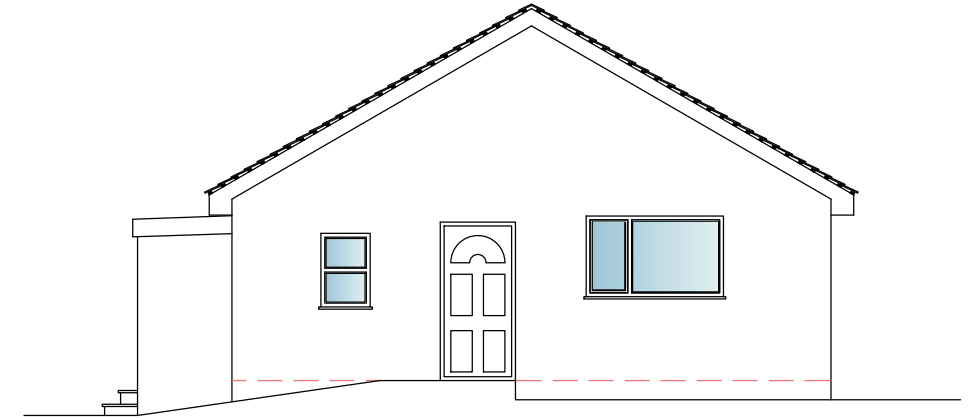

Side Elevation

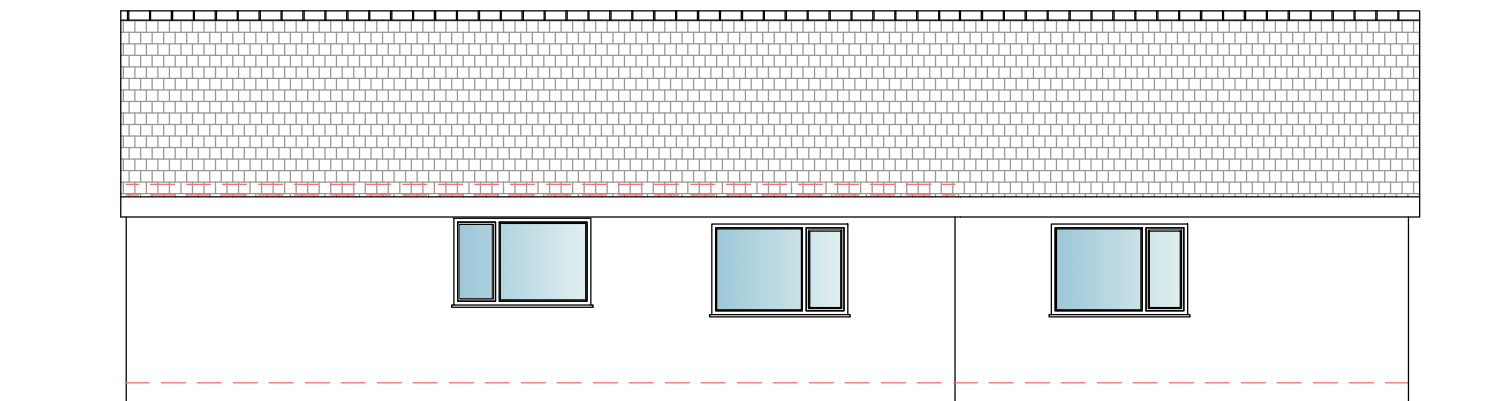

Rear Elevation

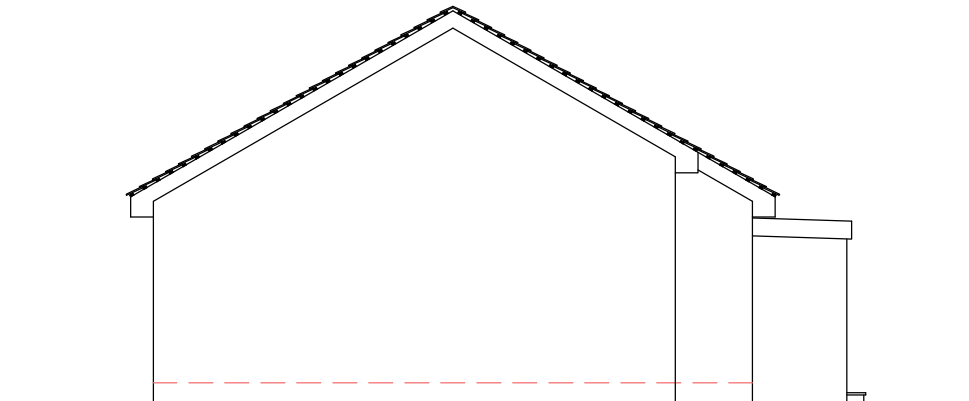

Side Elevation

The drawing is the property of JTS Architectural services, and is not to be copied, used or shown to any third party without written consent.



Address	Lynwood, Common End, Distington, Workington
Title Project	Proposed Elevations- DWG04 Side Extension & Detached Garage Planning Application Drawing
Scale	1/100