




Proposed Front Elevation

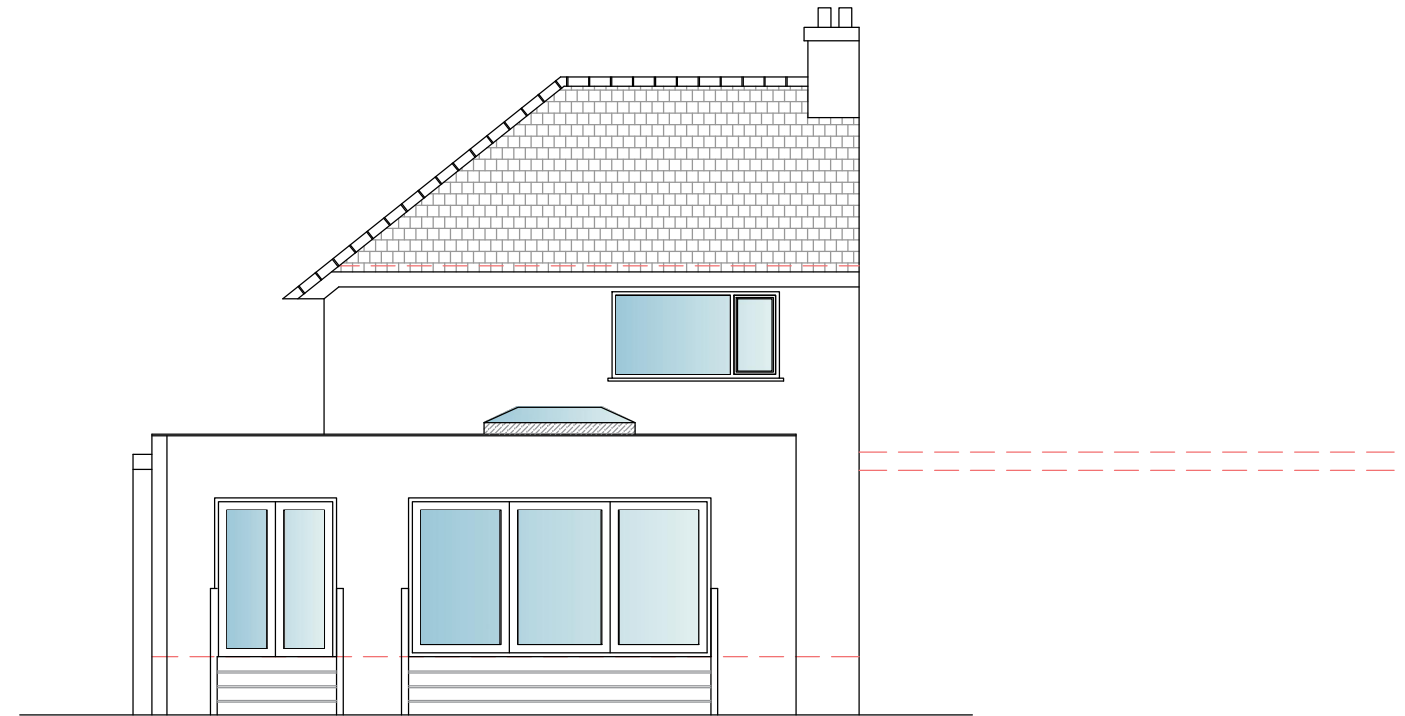

Proposed Rear Elevation



Proposed Side Elevation



Proposed Section Through Adjoining Property

The drawing is the property of JTS Architectural services, and is not to be copied, used or shown to any third party without written consent.



Address	7 Victoria Road, Whitehaven, Cumbria
Title Project	Proposed Elevations- DWG05 Rev A Rear Extension Planning Application Drawing
Scale	1/100