


Malcolm Jones : PLANNING & DESIGN SERVICE.

Telephone : 01229 824952


07867 501 578

E – mail : maljones2@aol.com

MILLON RUGBY LEAGUE FOOTBALL CLUB,
DEVONSHIRE ROAD,
MILLON.

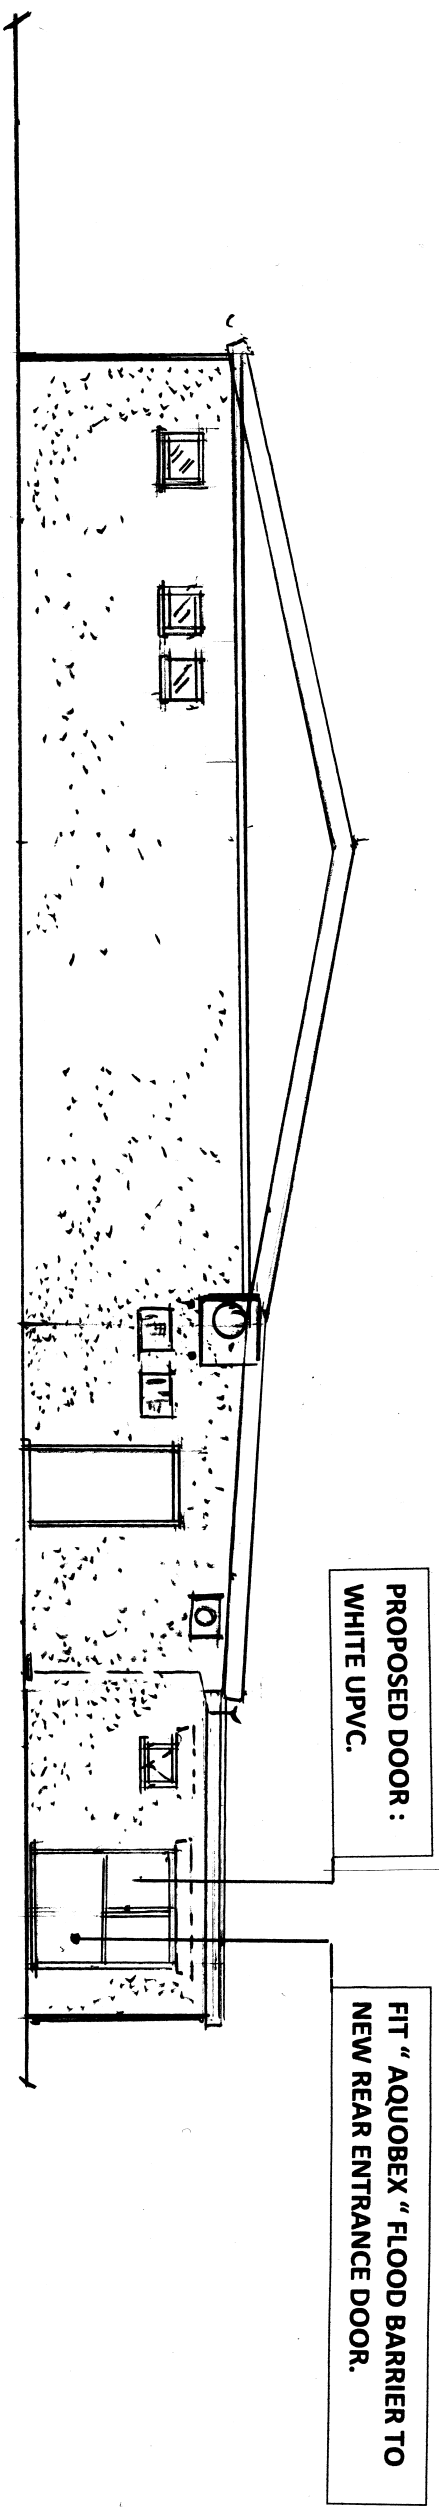

PROPOSED SIDE ELEVATION " A "

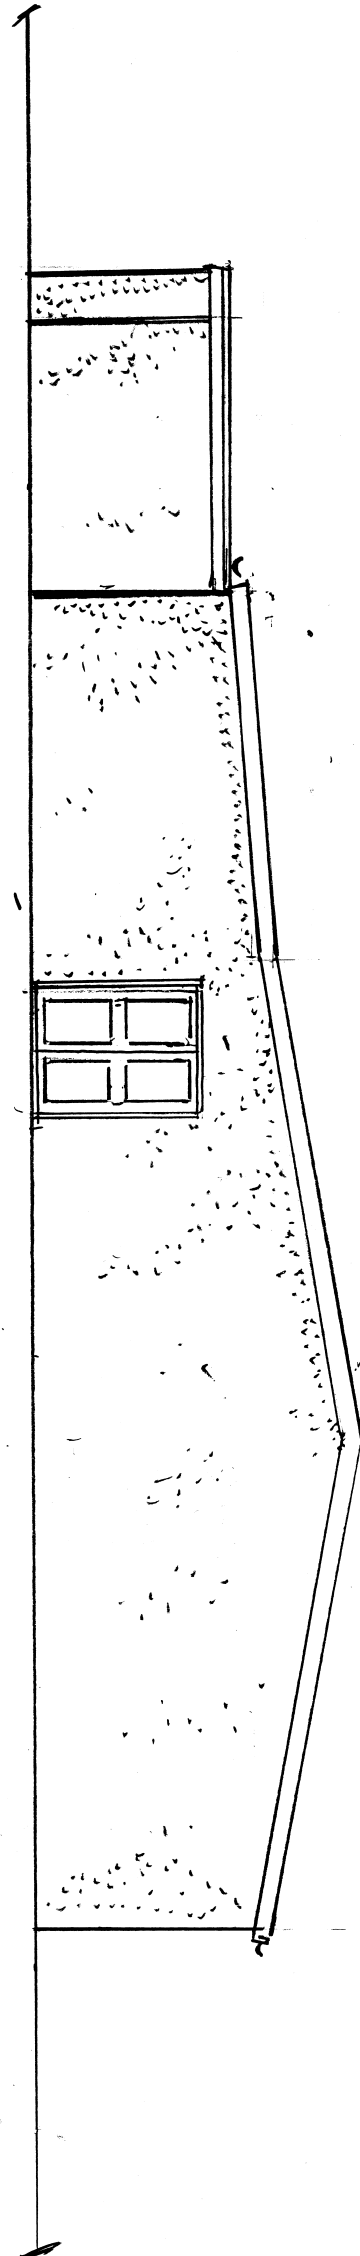

PROPOSED SIDE ELEVATION " B "