



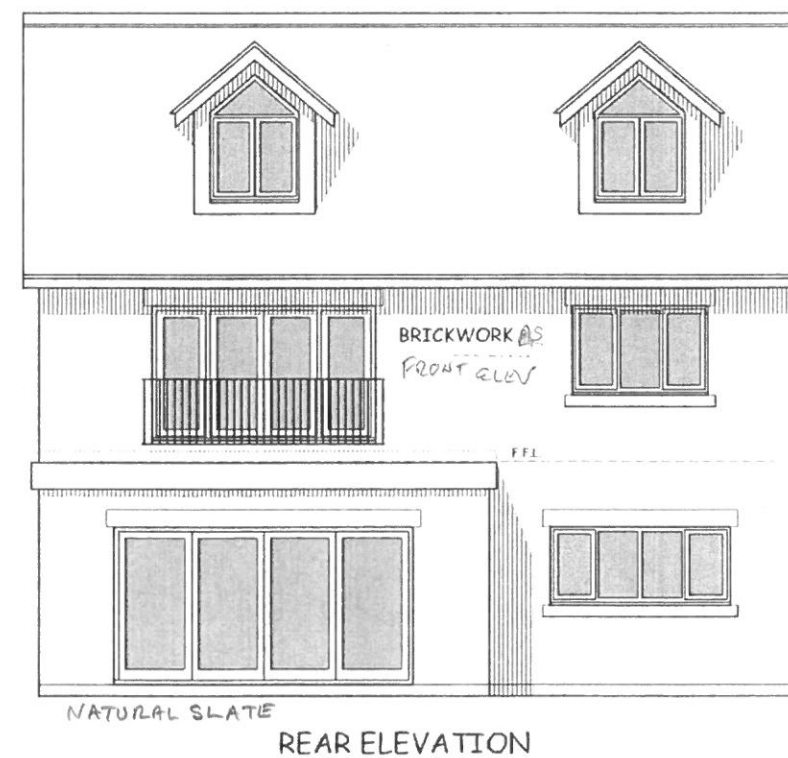

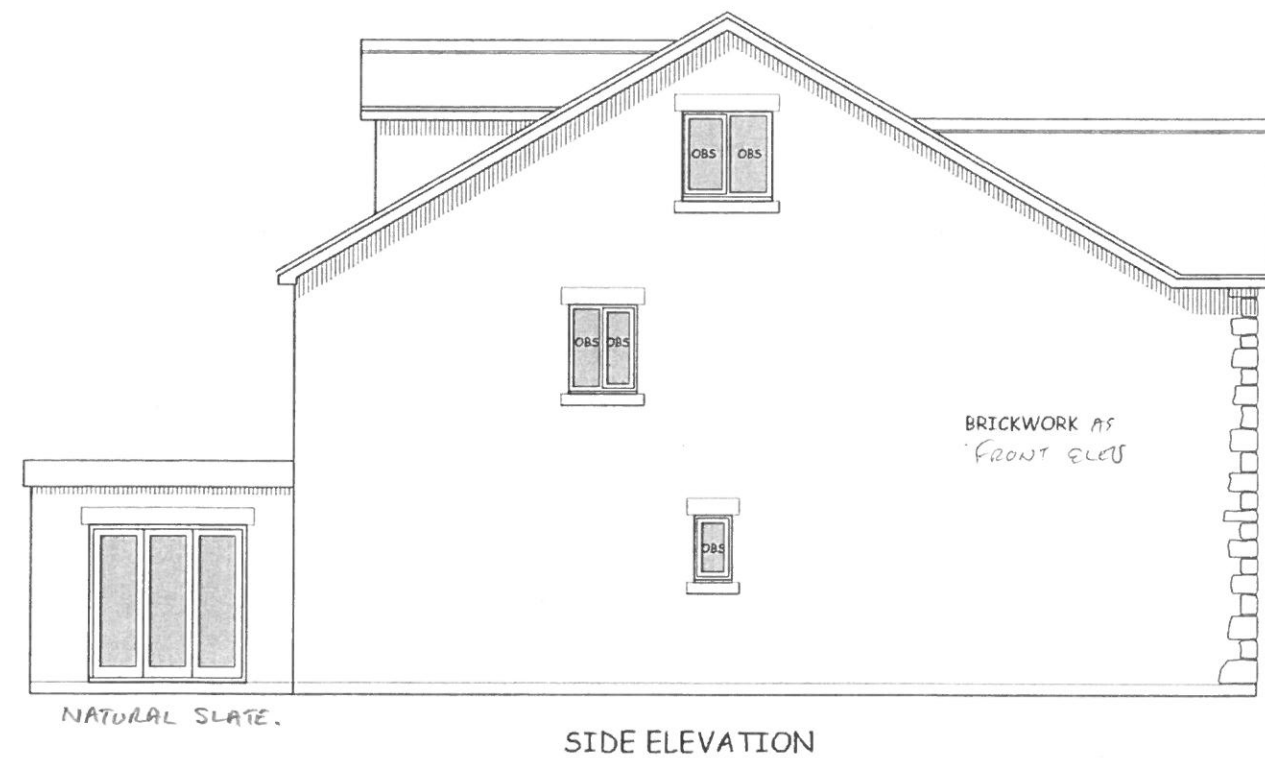

GUARDIAN HOMES

These drawings are copyright of Guardian Homes and must not be reproduced, photocopied, disclosed or passed to a third party without written permission

Client: Mr & Mrs ROWE

Site: PLOT 3 BORWICK RAILS MILLOM

Drawing Title: ELEVATIONS

Date: 13.05.2021 Drawn: J. C.

Scale: 1 : 100 at A3 Orig. No: SK / 150 / 2 D

Do not scale use written dimensions only