



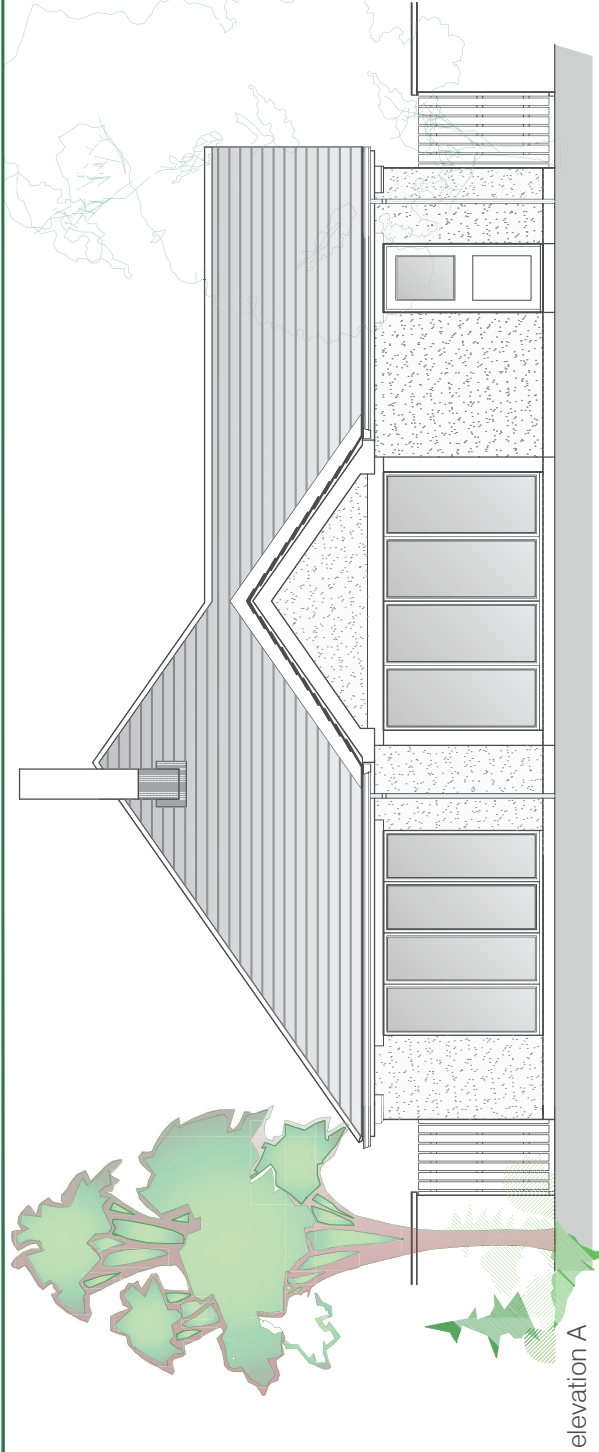


elevation A



elevation B

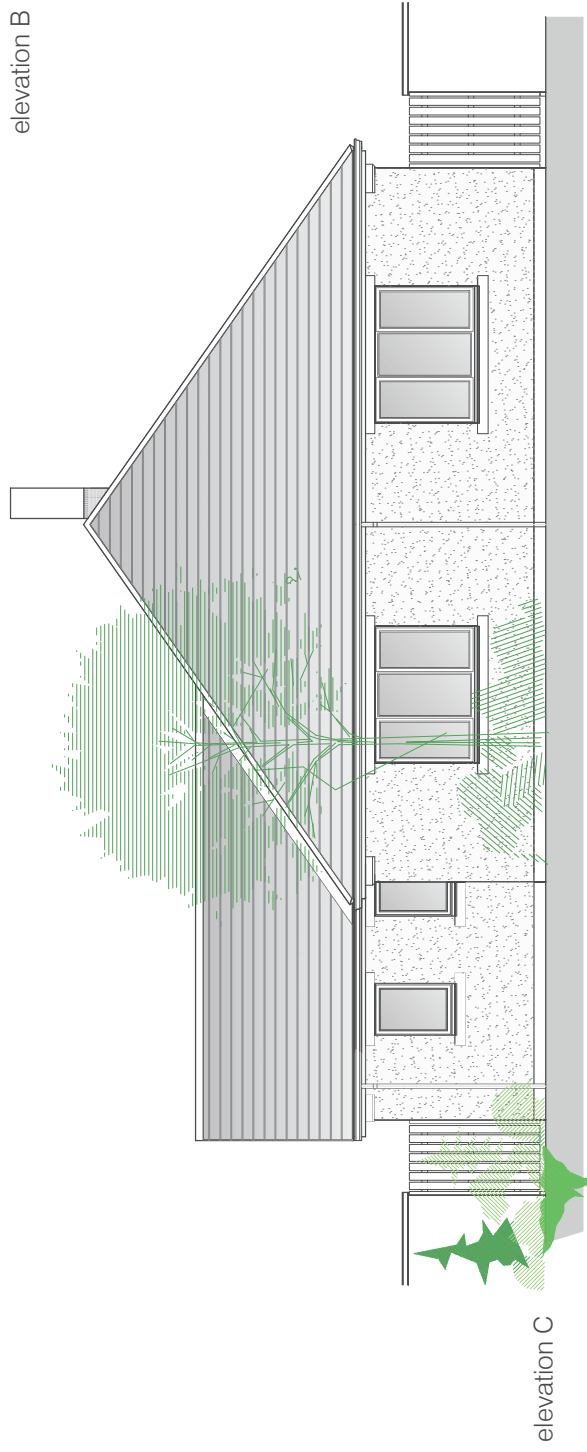

elevation C

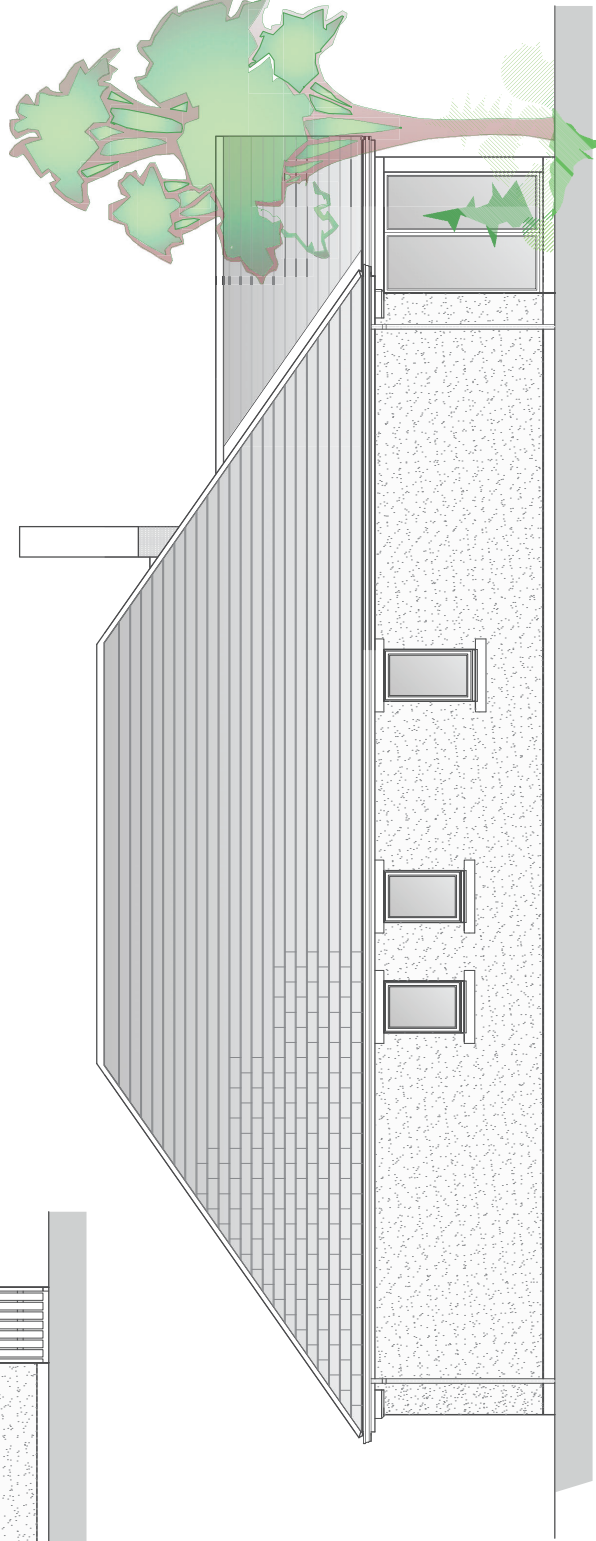

elevation D

Proposed
The Bannerdale
Plots 11(1) 14 15 (H) & 16
3 Bed Bungalow. 1516 sq ft.
ELEVATIONS

NORTH PARK RHEDA
PHASE 2
KCS Agriculture Limited

CONCEPT SUPPORT LUS	
PROJECT DEVELOPMENT	
Edinburgh 1 Meadow Field Edinburgh Road Ends Craighall CA6 4HE TEL UK: 0 1228 672332	
File: CS RH HT Bun Bannerdale	Dwg No: RH Bu 03
Date: 28/06/21	Scale: 1:50 (A1) or 1:100 (A3)
Rev:	