




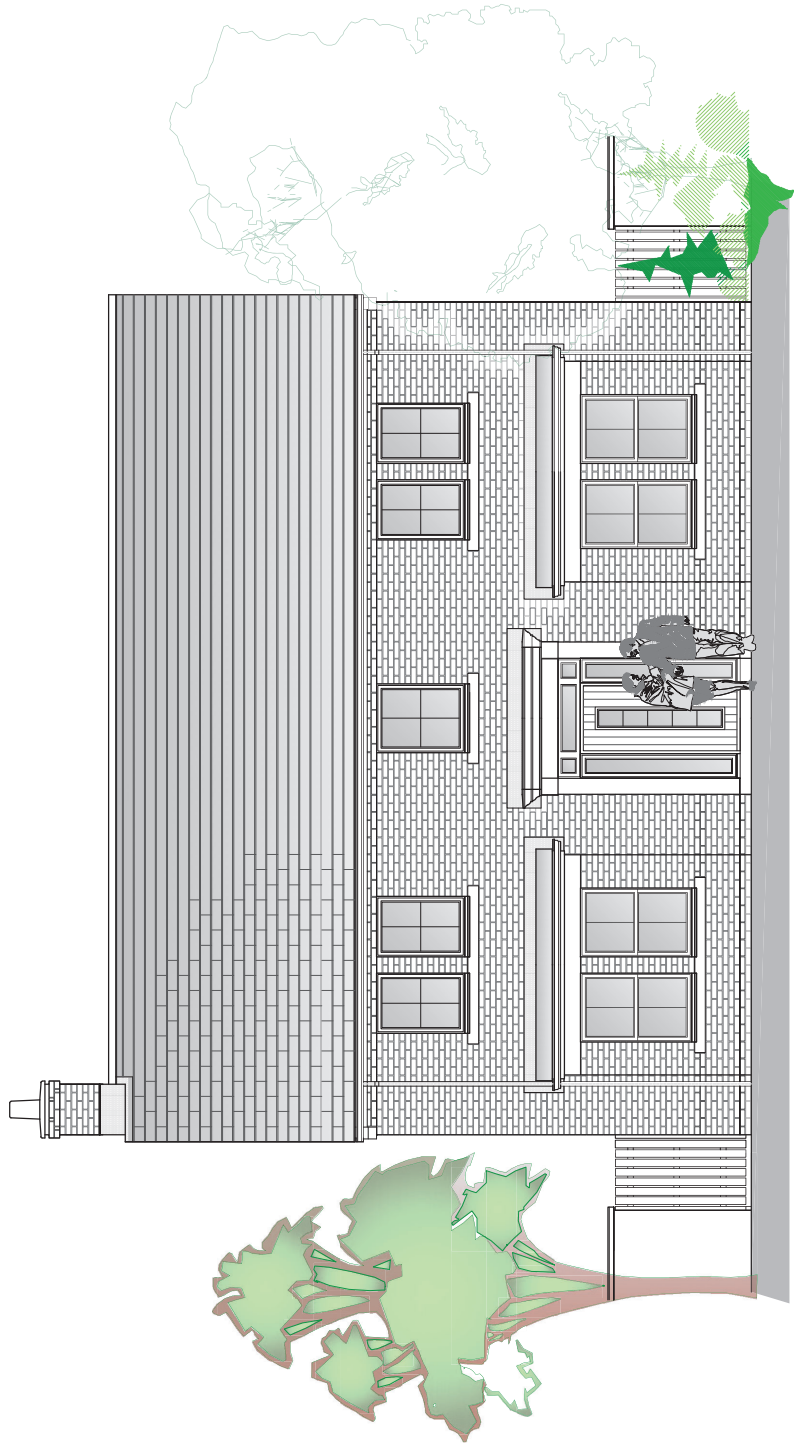


elevation A

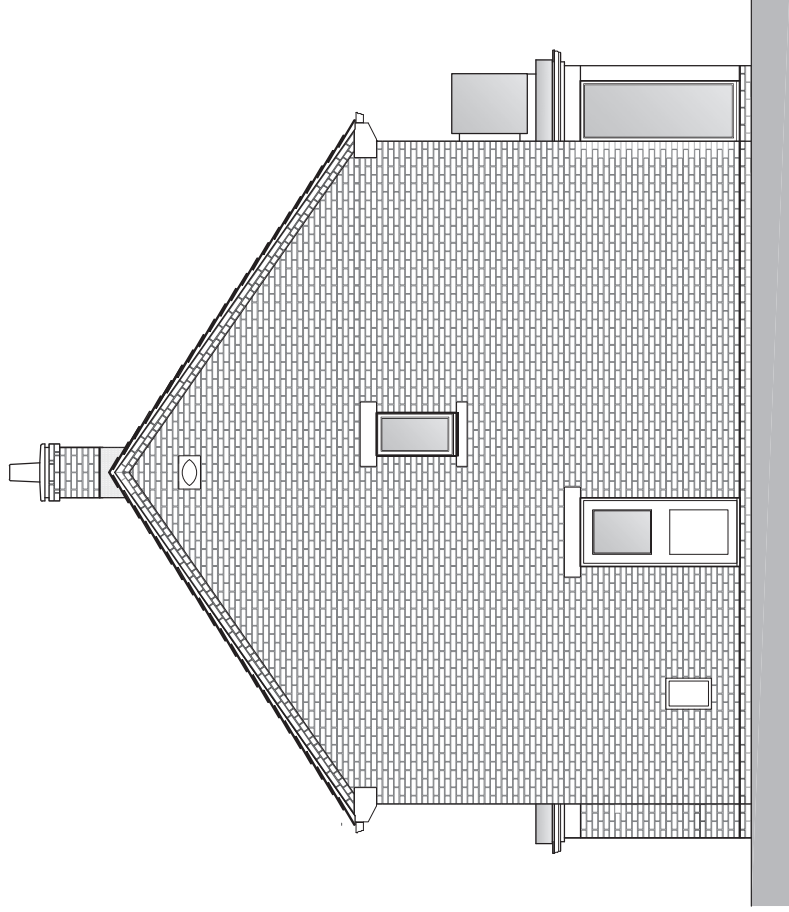

elevation B

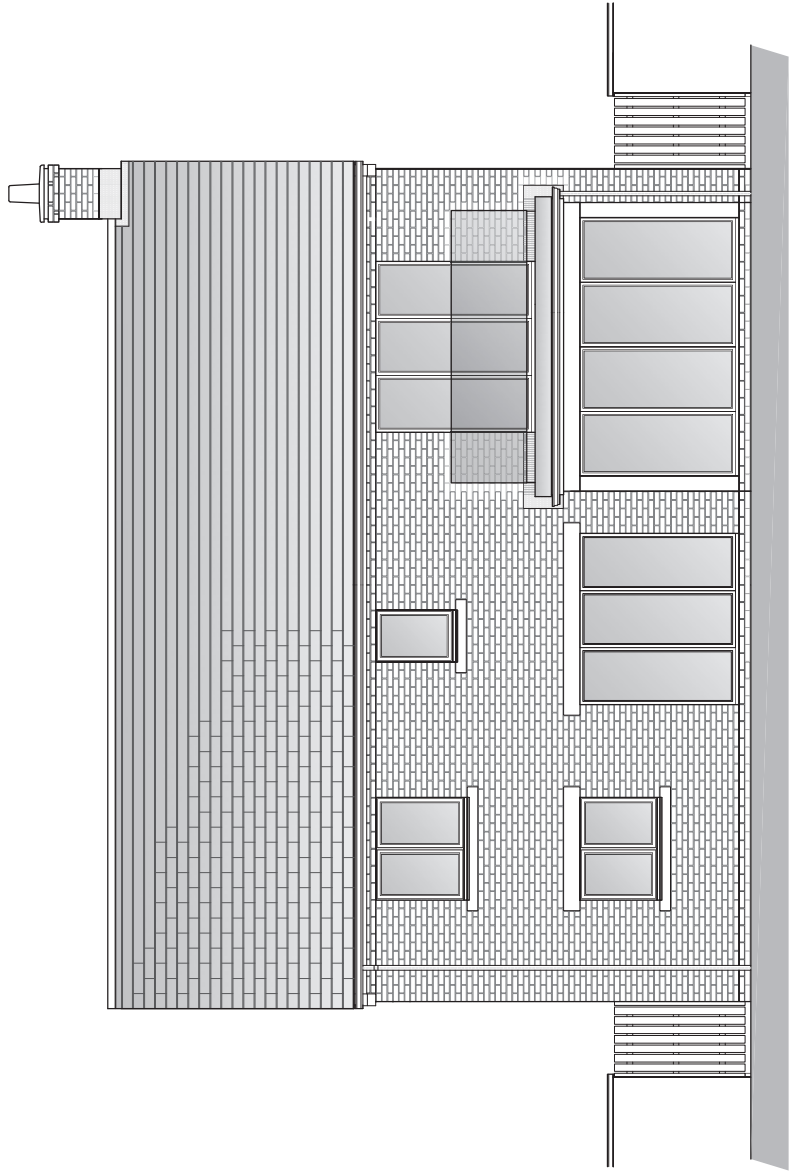

elevation C

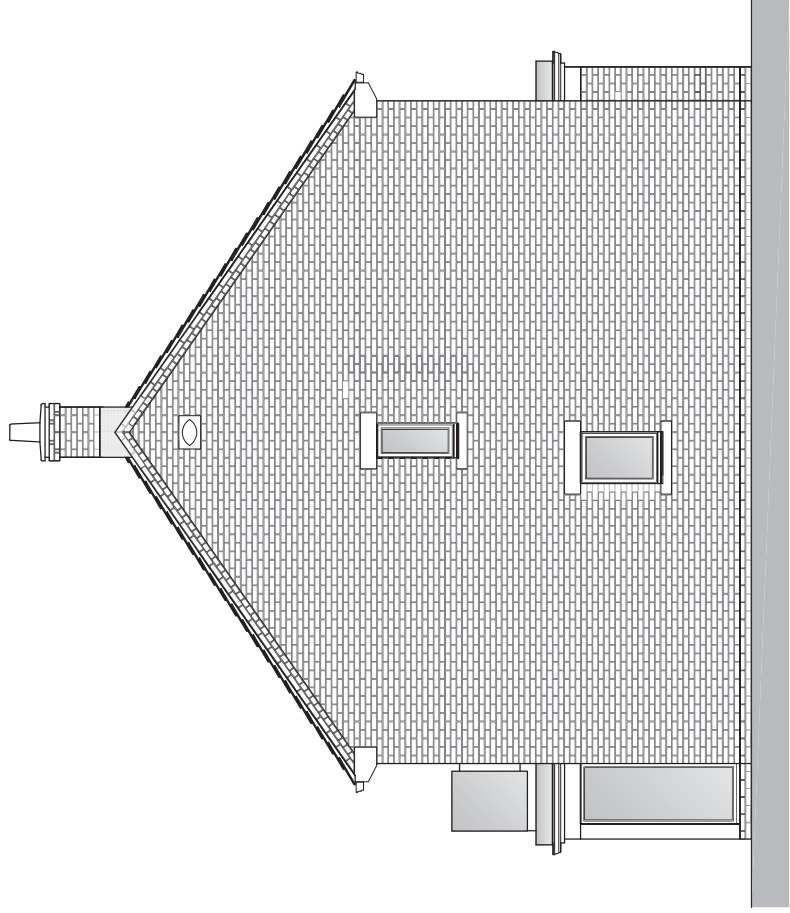

elevation D

Proposed
The Blencathra
Plot 8 (H)
4 Bed House, 1819 sq. ft.
ELEVATIONS

NORTH PARK RHEDA
PHASE 2
KCS Agriculture Limited

CONCEPT SUPPORT LTD
PROJECT DEVELOPMENT
Edinburgh
1 Meadow Field
100000 Road Ends
Carnegie
CA6 4HE
TEL UK: 01228 672032
File: CS RH HT Ho Blencathra
Date: 28/09/21
Dwg No: RH B 103
Scale: 1:50 (A1) or 1:100 (A3)
Rev: