




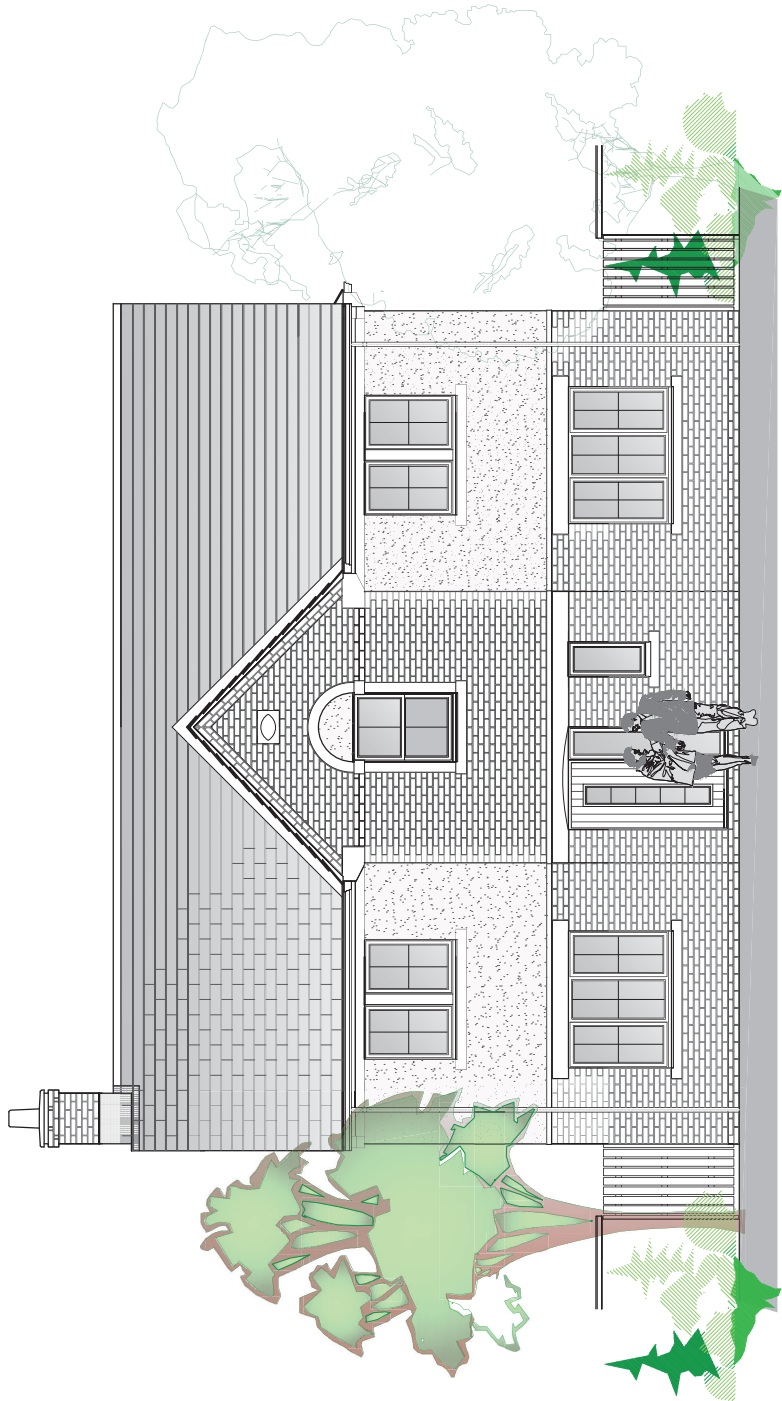


elevation A

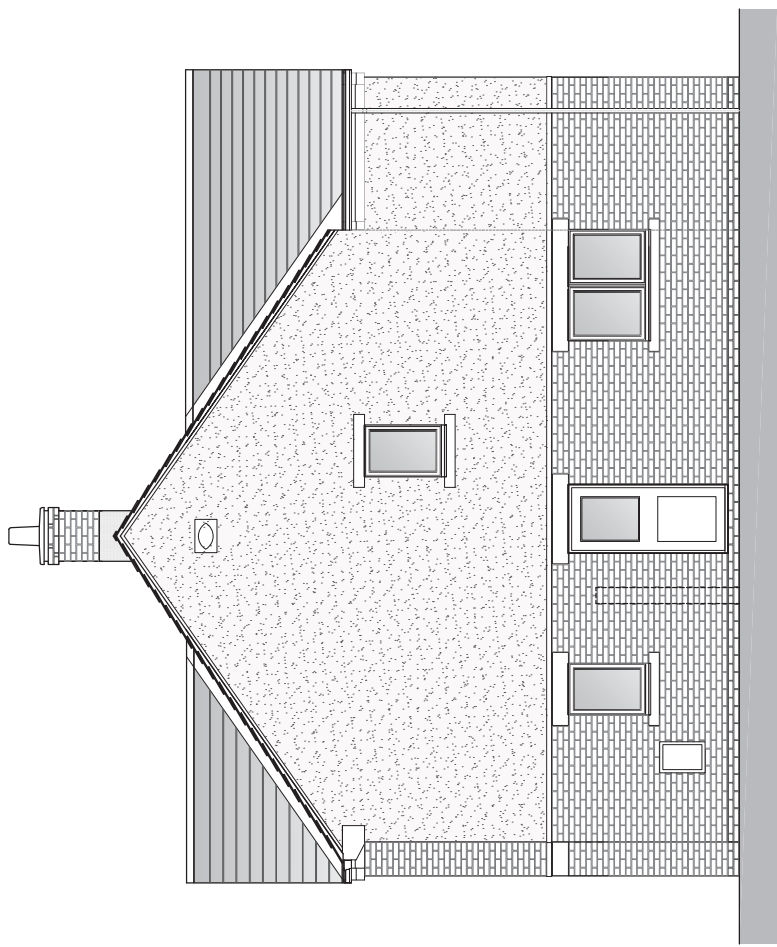

elevation B

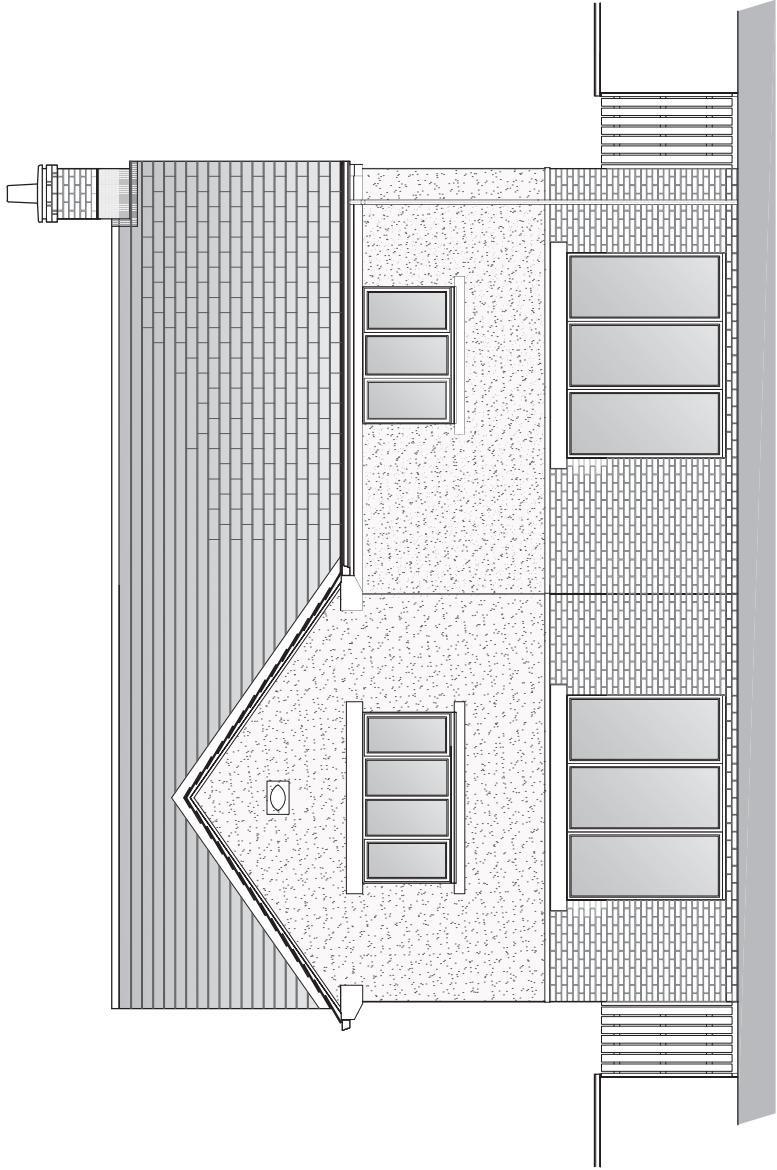

elevation C

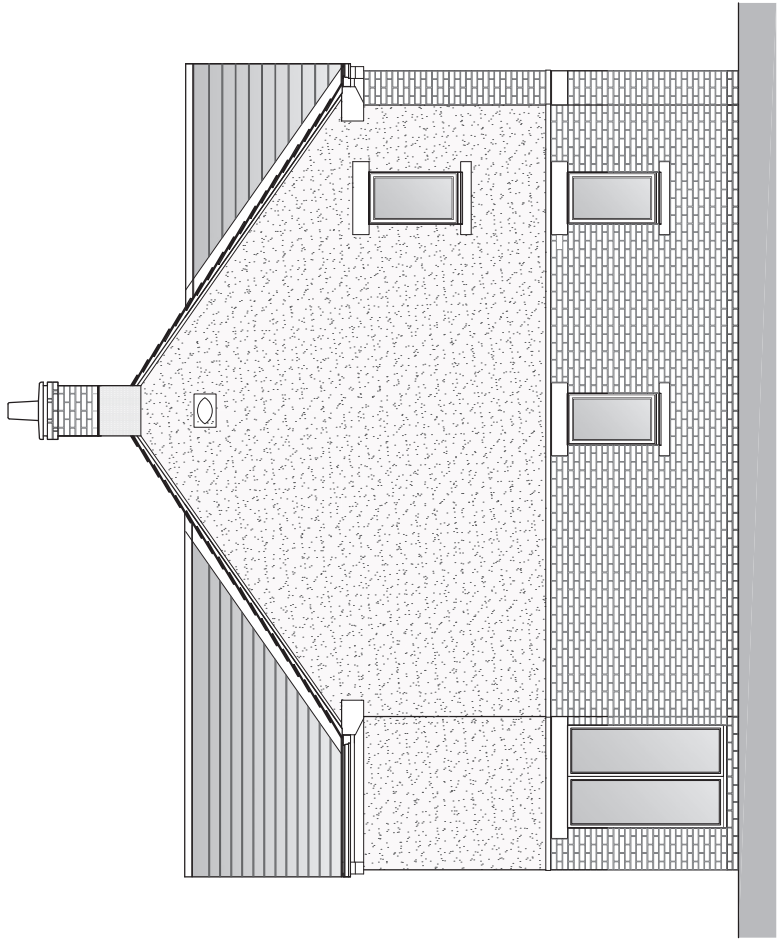

elevation D

Proposed
The Ellerbeck
Plots 13 (H) & 21
4 Bed House. 1828 sq. ft.
ELEVATIONS

NORTH PARK RHEDA
PHASE 2
KCS Agriculture Limited

CONCEPT SUPPORT LTD
PROJECT DEVELOPMENT

Edgworth
1 Meadow Field
Barnsley Road Ends
Carnegie
CA6 4HE
TEL: 01228 672032

Dwg No: RH E103
Date: 28/09/21
Scale: 1:50 (SA) or 1:100 (AS)

Rev:

Stage: **PLANNING DWG**