




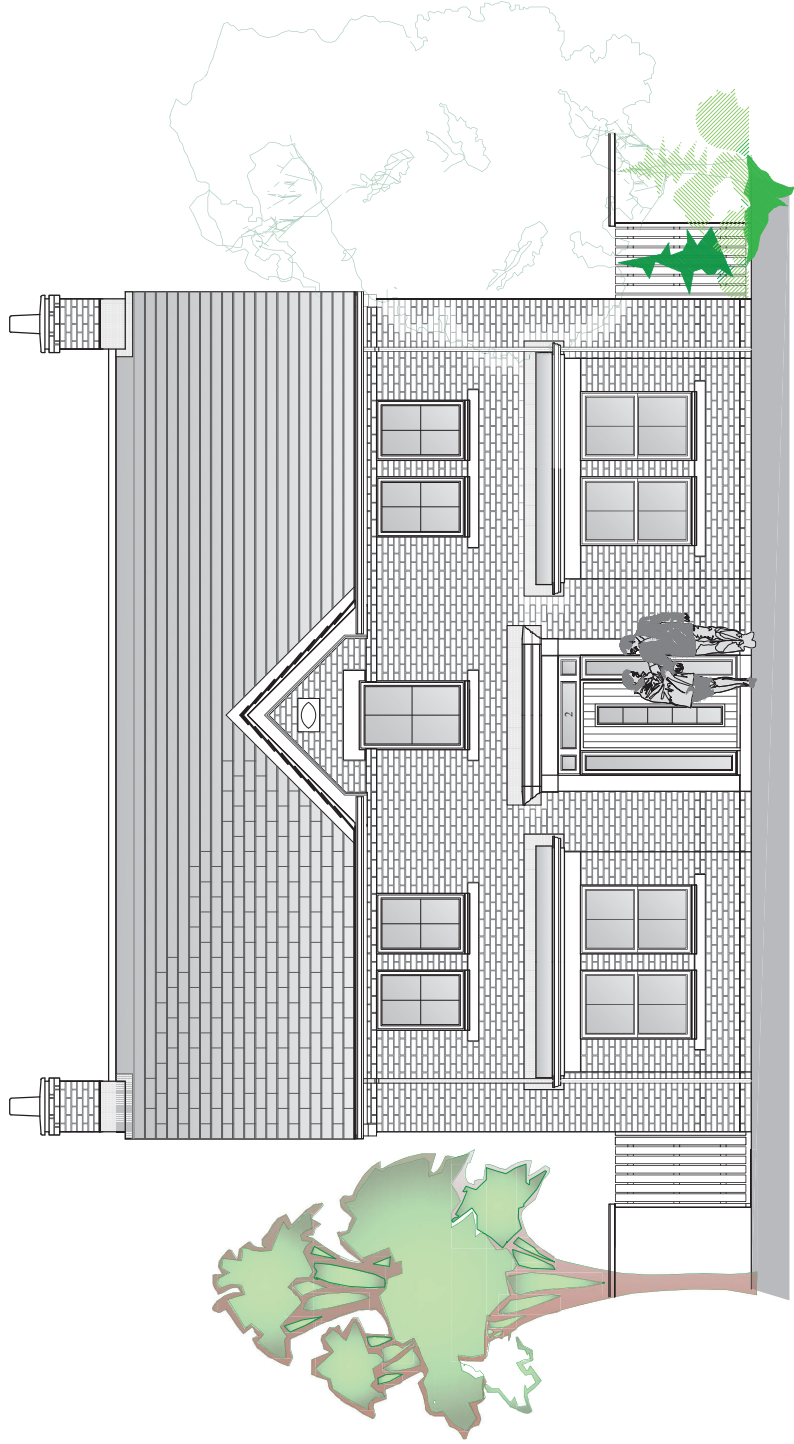


elevation A

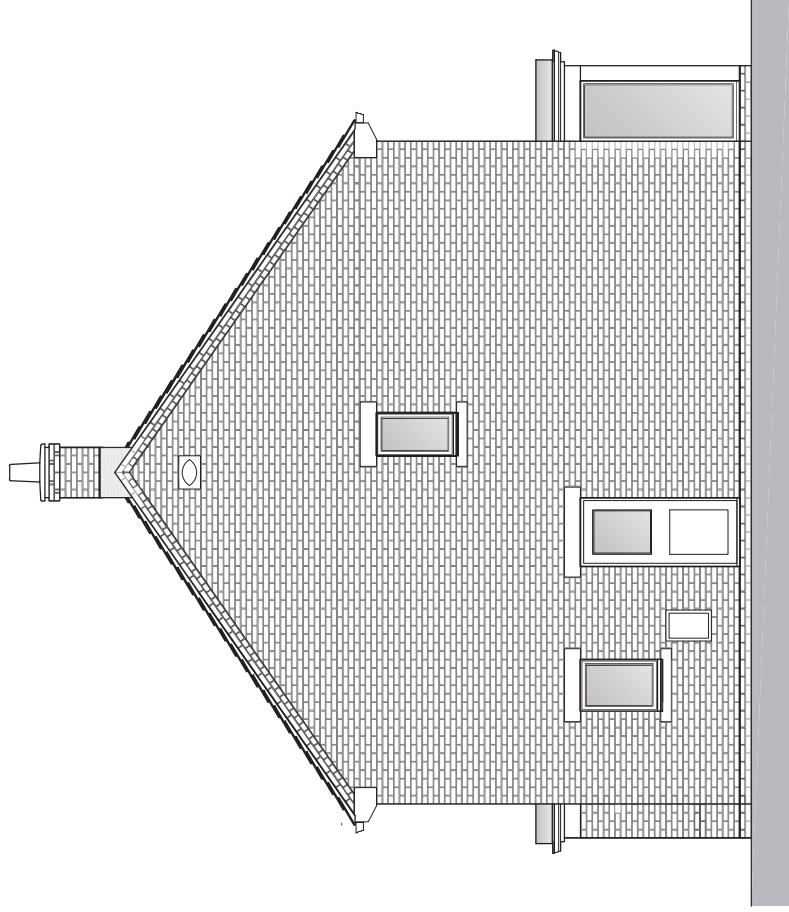

elevation B

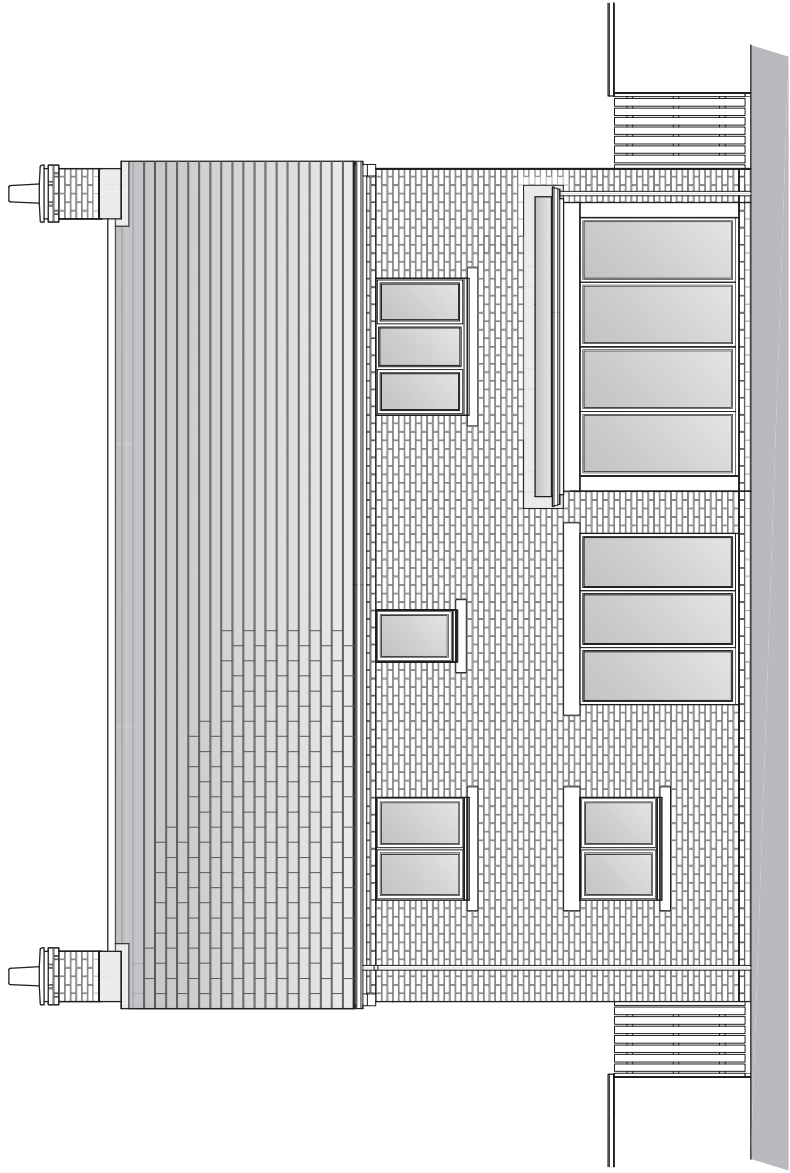

elevation C

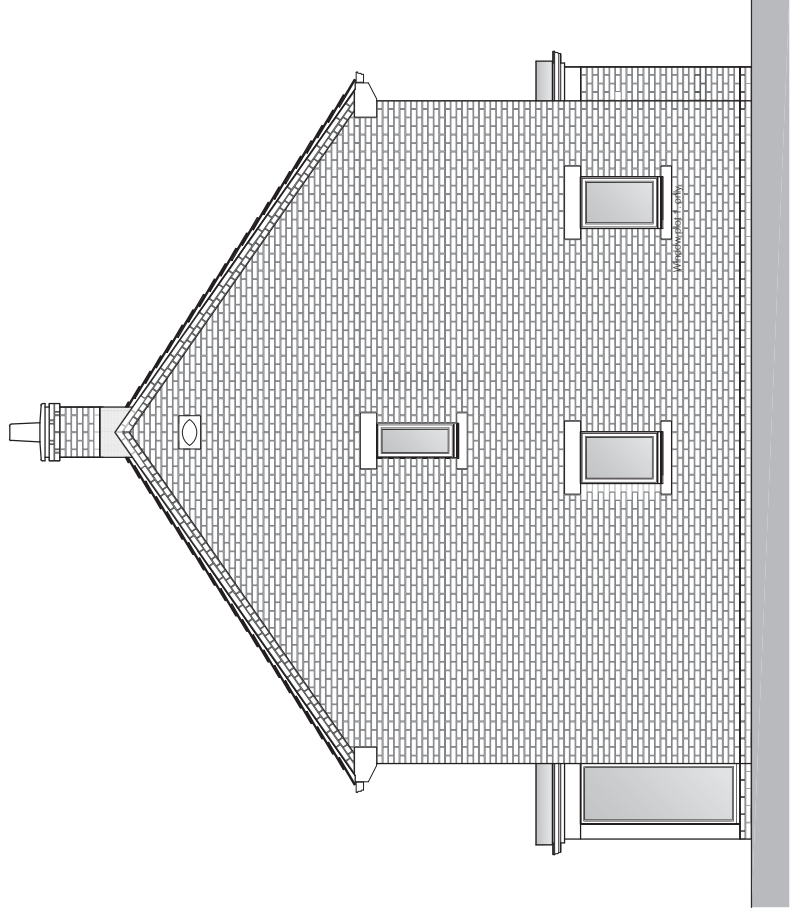

elevation D

Proposed
The Emmerdale
Plots 1 & 19
4 Bed House. 1819 sq ft.
ELEVATIONS

NORTH PARK RHEDA
PHASE 2
KCS Agriculture Limited

CONCEPT SUPPORT LUS	
PROJECT DEVELOPMENT	
Edenburgh 1 Meadow Field Edenburgh Road Ends Edenburgh CA6 4HE TEL UK: 0 1228 672032	
File: CS RH HT Ho Emmerdale Date: 28/09/21	Dwg No: RH-En-03 Scale: 1:50 (A1) or 1:100 (A3)
Rev:	