



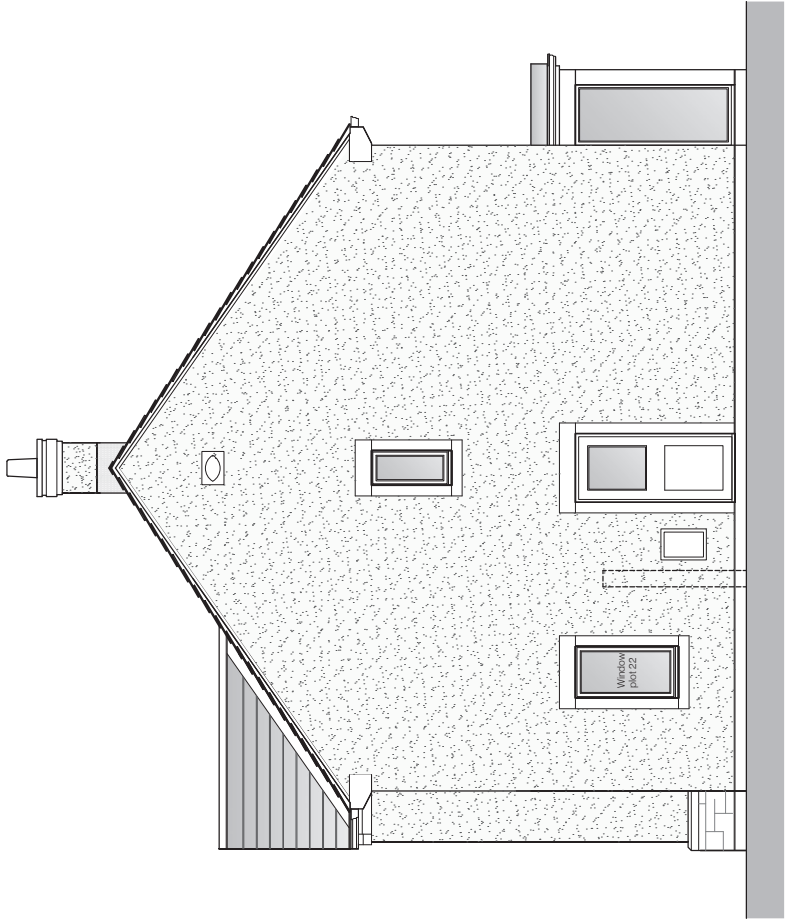


elevation A

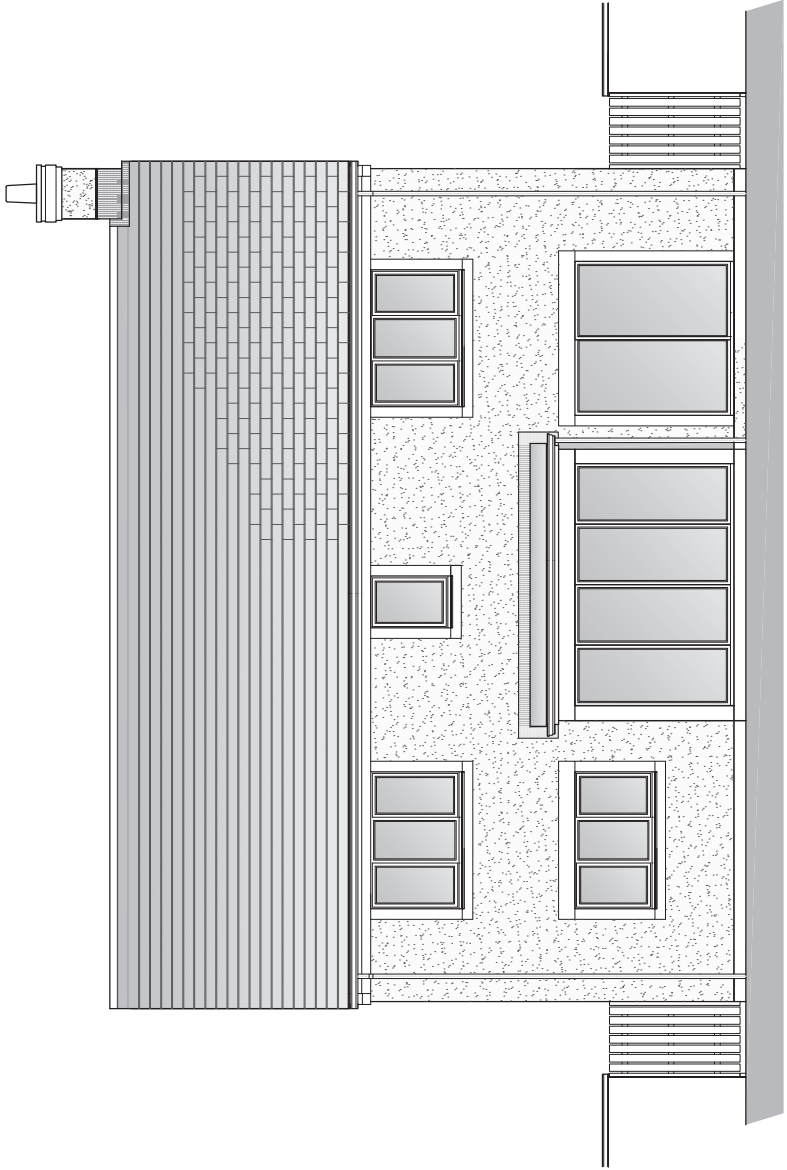

elevation B



elevation C

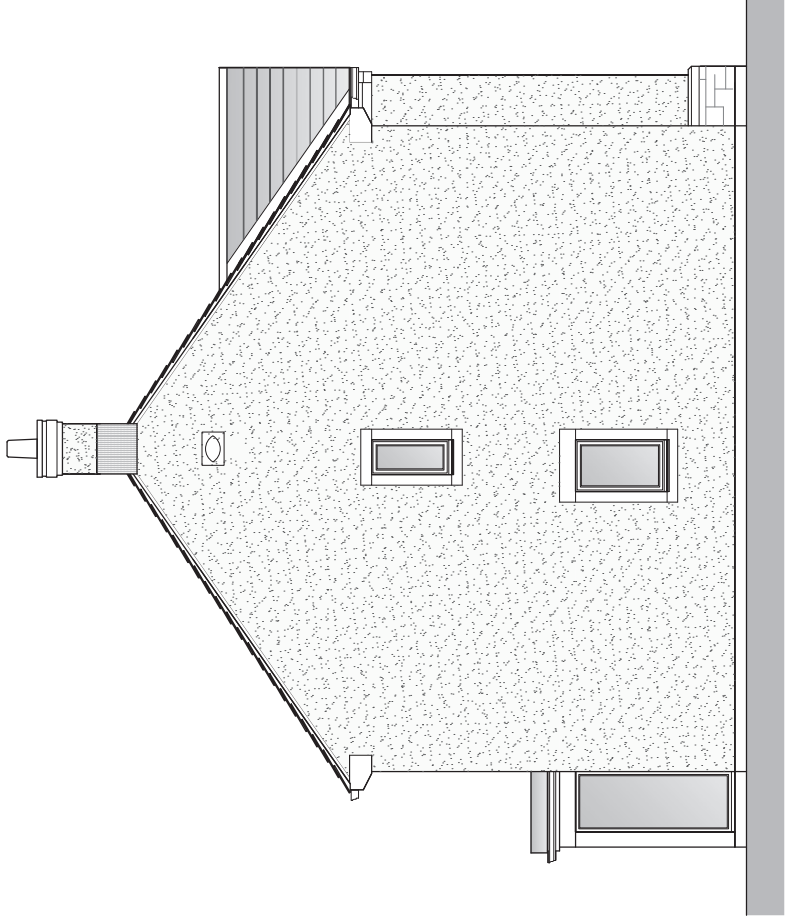

elevation D

Proposed
The Glamara
Plots 18(H) 20(H) & 22(H)
4 Bed House. 1773 sq. ft.
ELEVATIONS
NORTH PARK RHEDA
PHASE 2
KCS Agriculture Limited

CONCEPT SUPPORT LTD
PROJECT DEVELOPMENT
Edgworth
1 Meadow Field
Barnhill Road Ends
Carrick
CA6 4HE
TEL UK: 01228 672332
Dwg No: RH G103
Date: 28/06/21
Scale: 1:50 (A1) or 1:100 (A3)
Rev: