




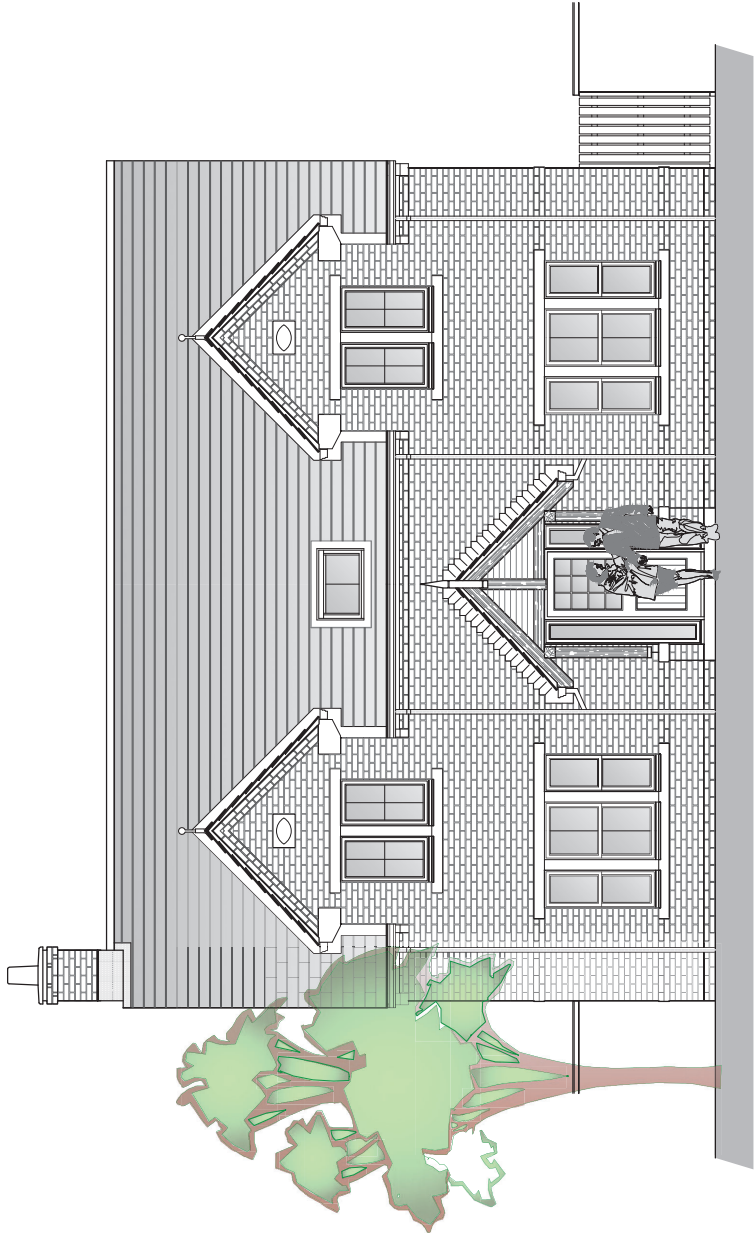


elevation A

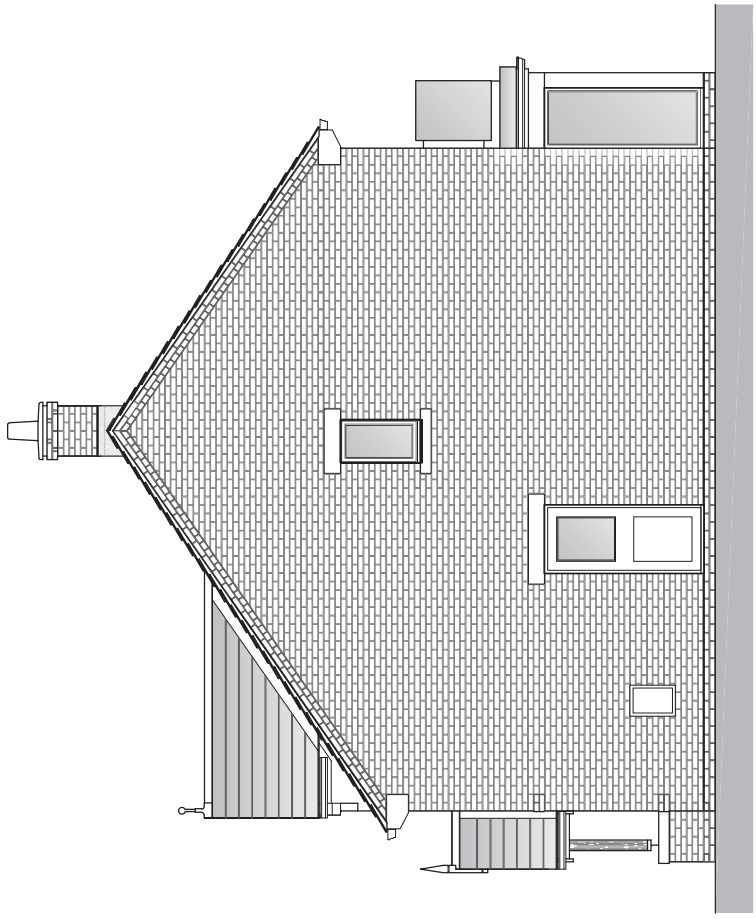

elevation B

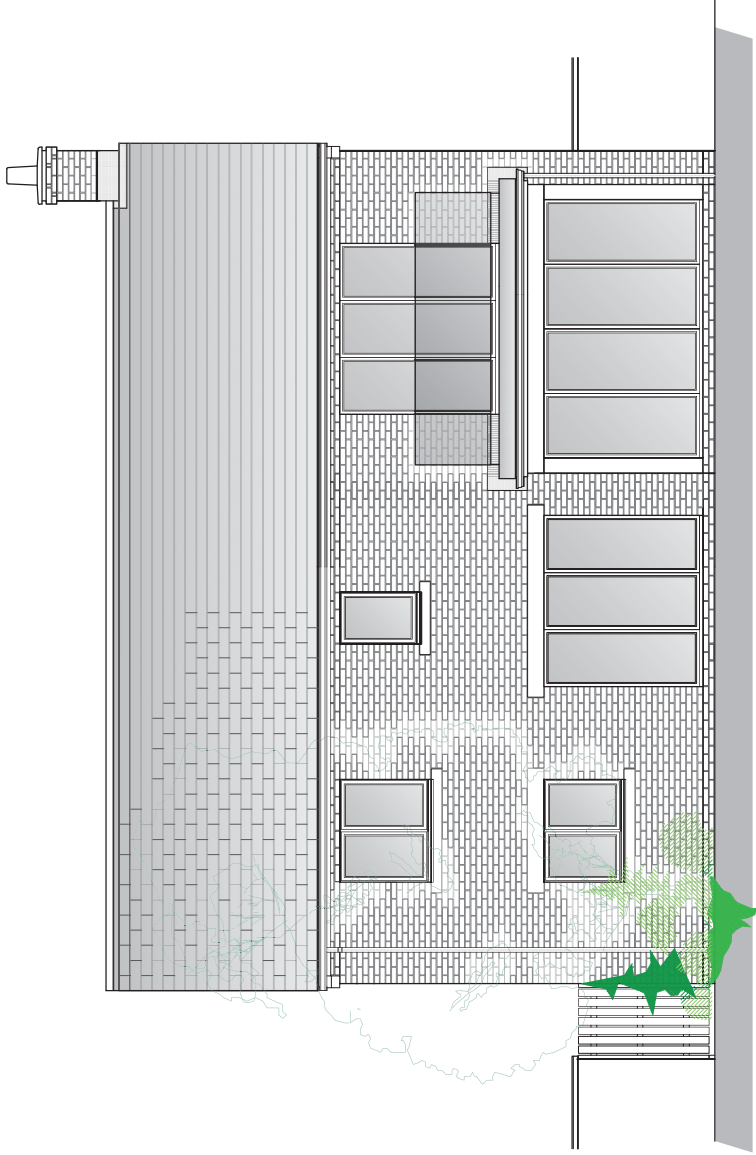

elevation C

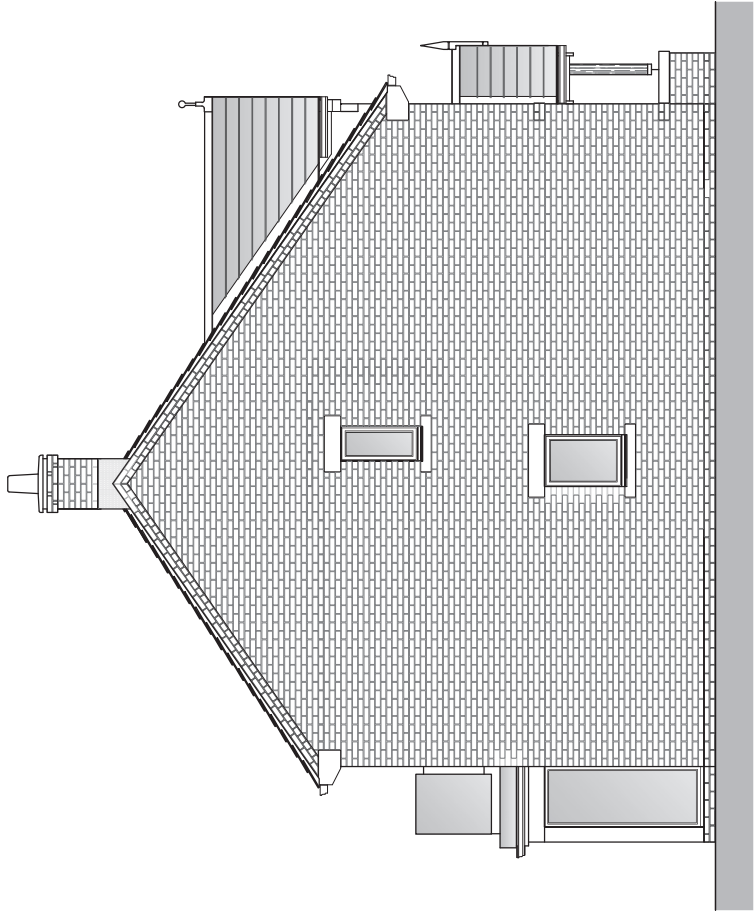

elevation D

Proposed
The Grisedale
Plots 5 & 6 (H)
4 Bed House, 1800 sq ft.
ELEVATIONS

NORTH PARK RHEDA
PHASE 2
KCS Agriculture Limited

CONCEPT SUPPORT LUS
PROJECT DEVELOPMENT

Edenburgh
1 Meadow Field
Edenburgh Road Ends
Carlisle
CA6 4HE
TEL UK: 0 1228 672032

File: CS RH HT Ho Grisedale
Date: 28/09/21
Rev:

Dwg No: RH Gr 03
Scale: 1:50 (SA) or 1:100 (AS)