




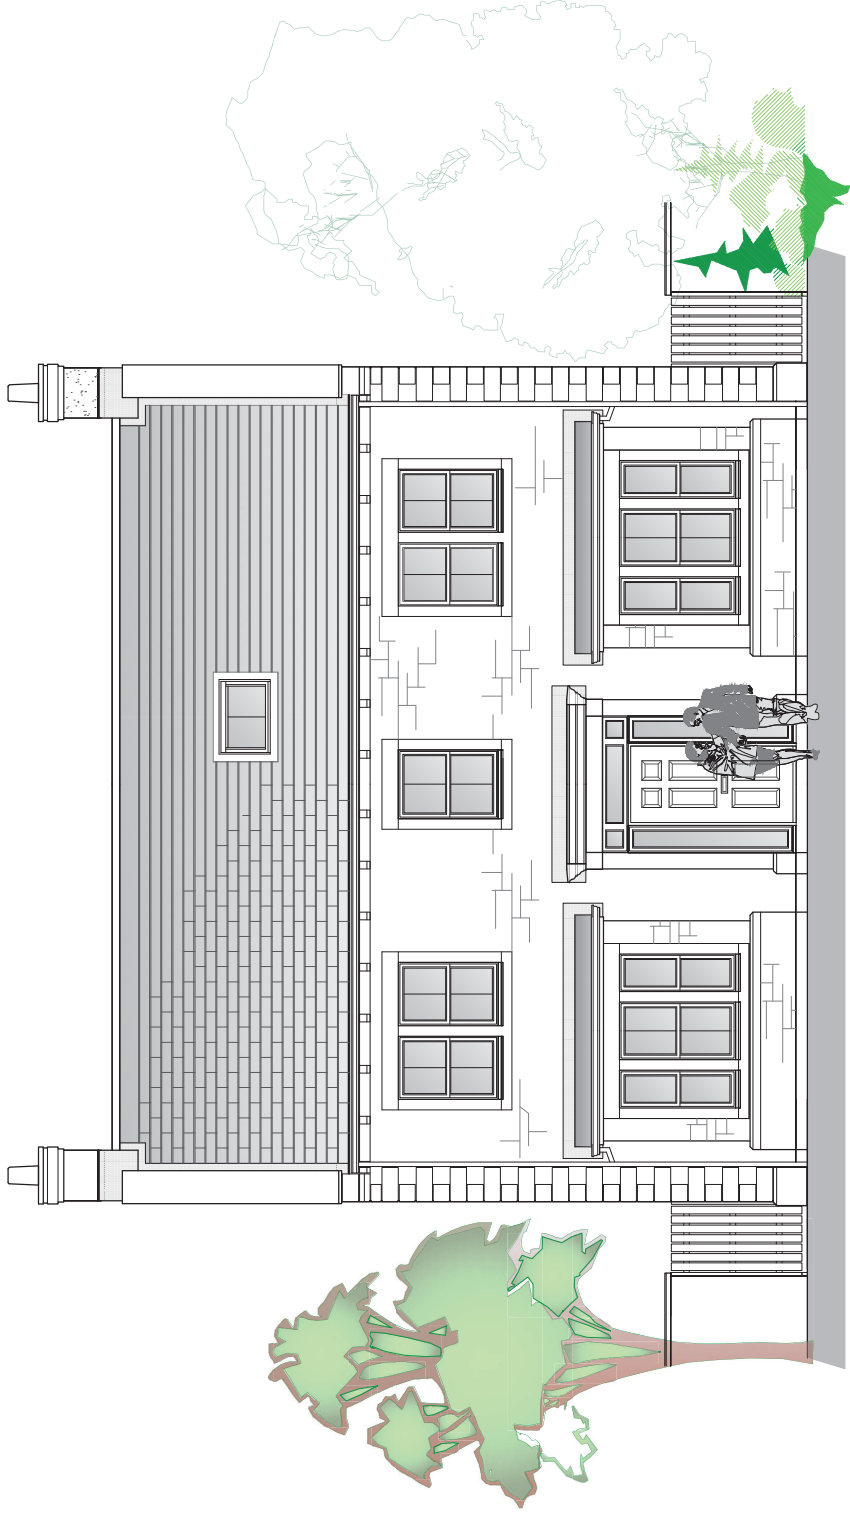


elevation A

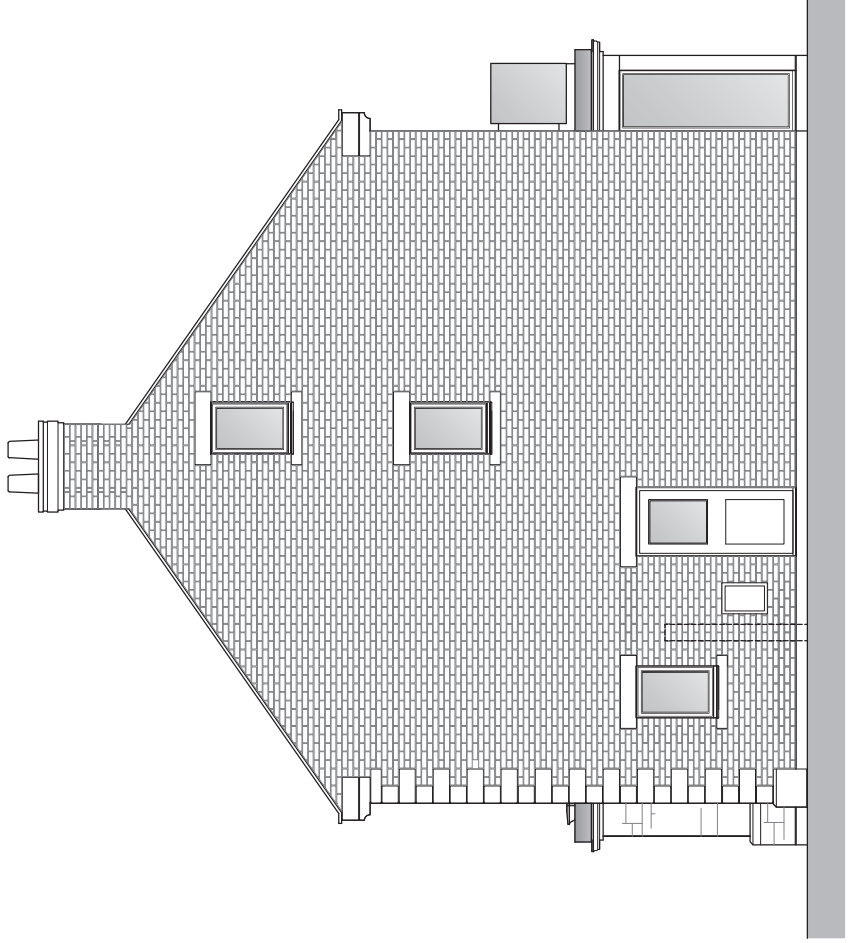

elevation B

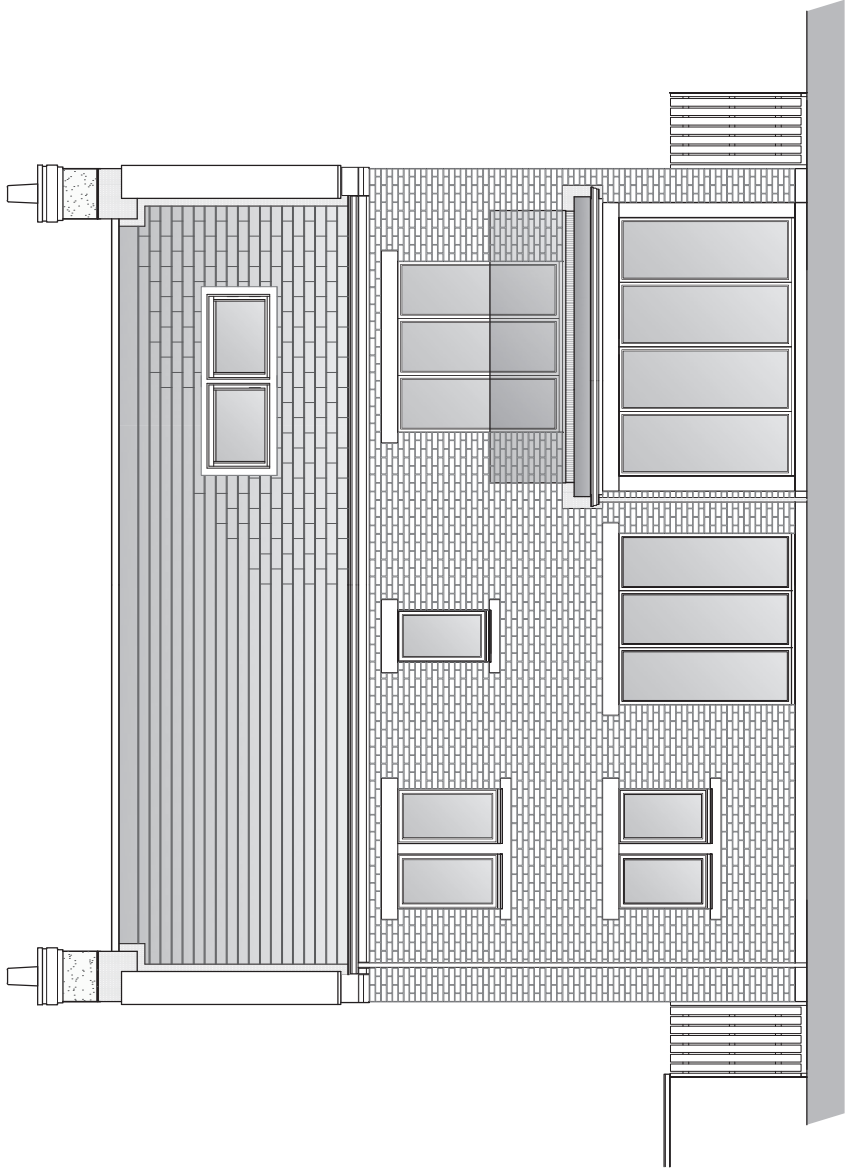

elevation C

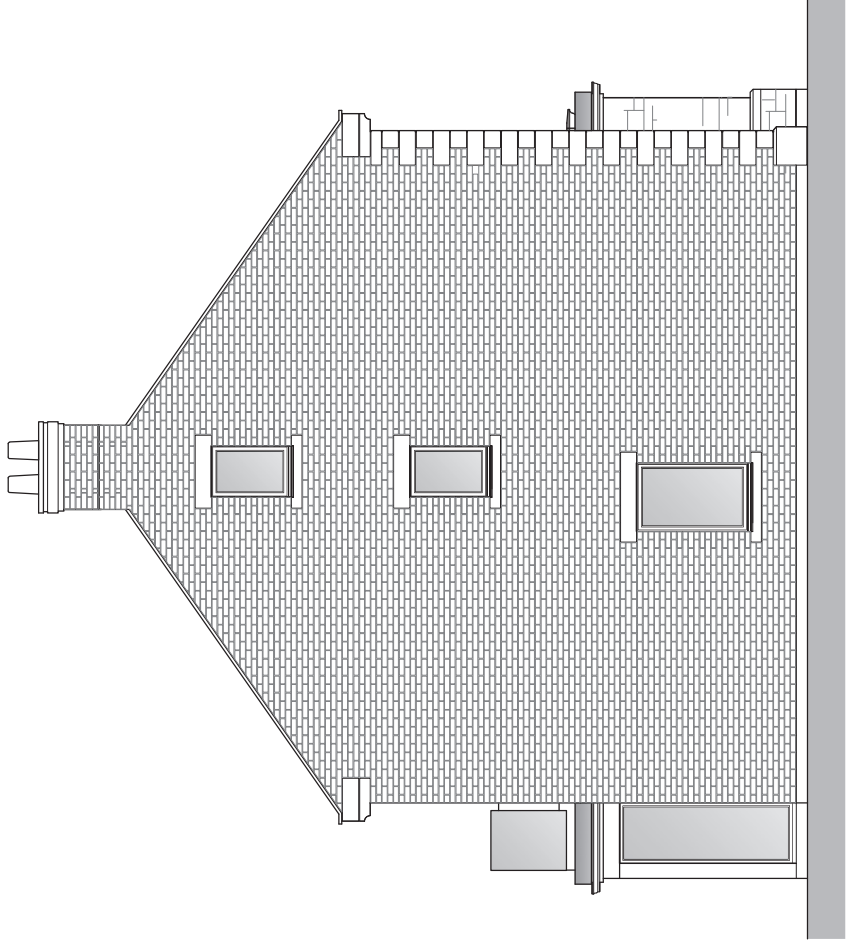

elevation D

Proposed
The Langdale XL
Plots 4 & 12
5 Bed House, 2350 sq. ft.
ELEVATIONS

NORTH PARK RHEDA
PHASE 2
KCS Agriculture Limited

CONCEPT SUPPORT LUS
PROJECT DEVELOPMENT

Edinburgh
1 Meadow Field
100000 Road Ends
Caledonia
CA6 4HE
TEL UK: 0 1228 672032

File: CS RH HT Ho Langdale
Date: 28/06/21
Rev:

Dwg No: RH La 03
Scale: 1:50 (A1) or 1:100 (A3)