




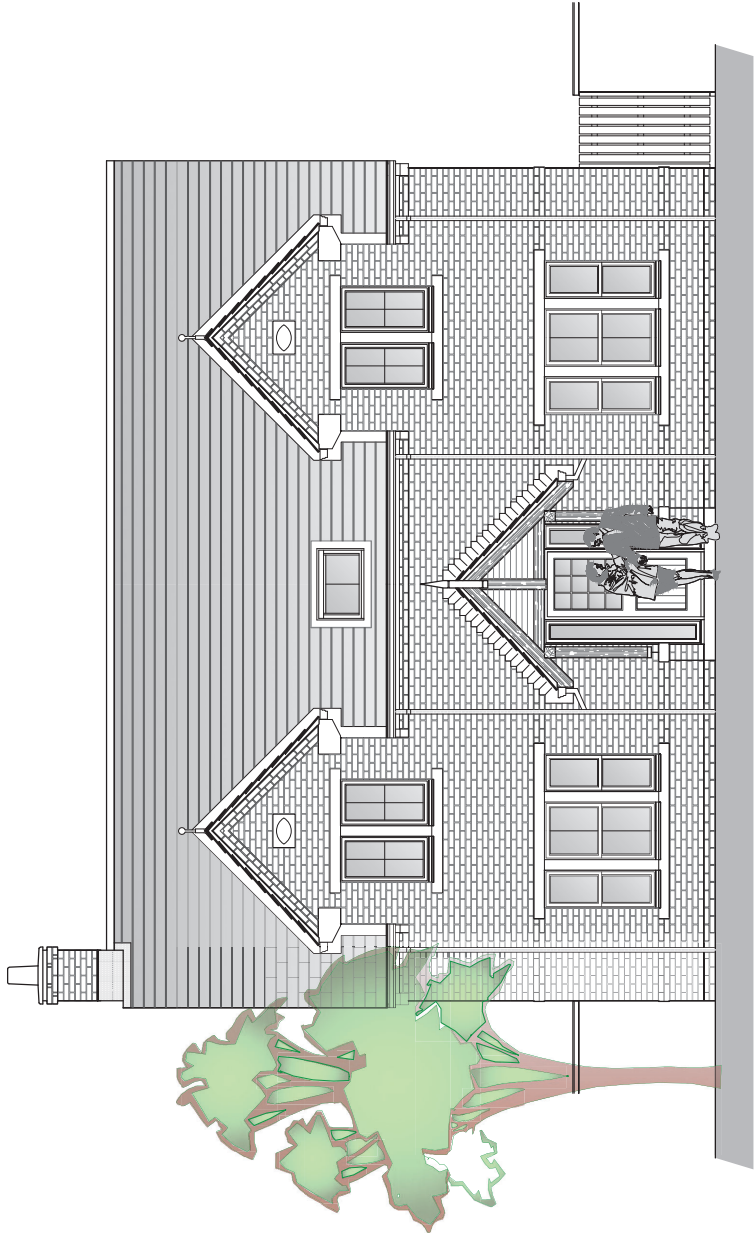


elevation A

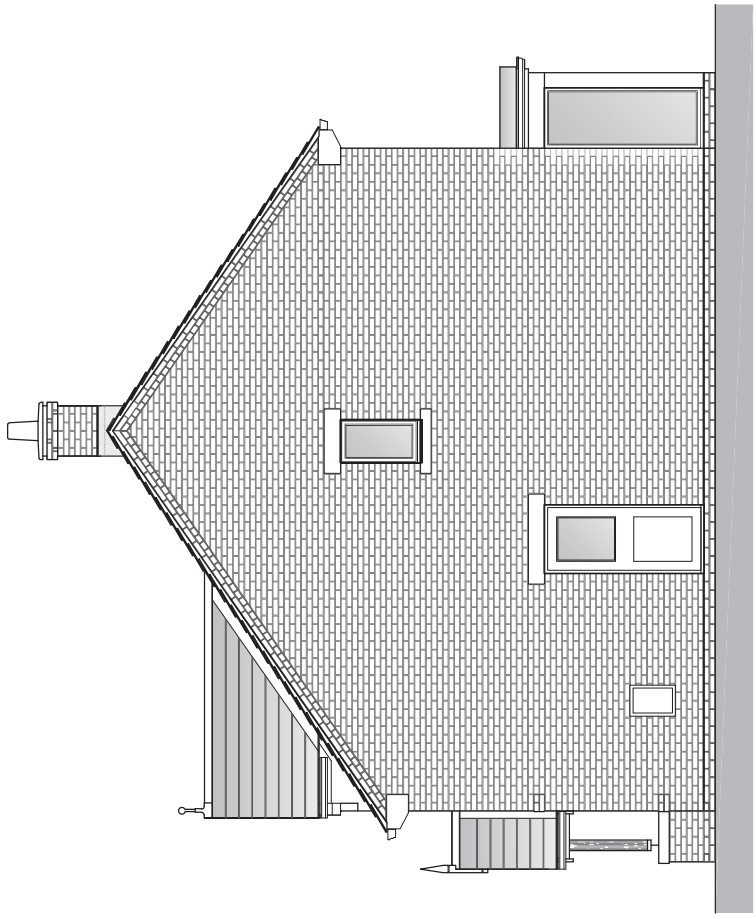

elevation B

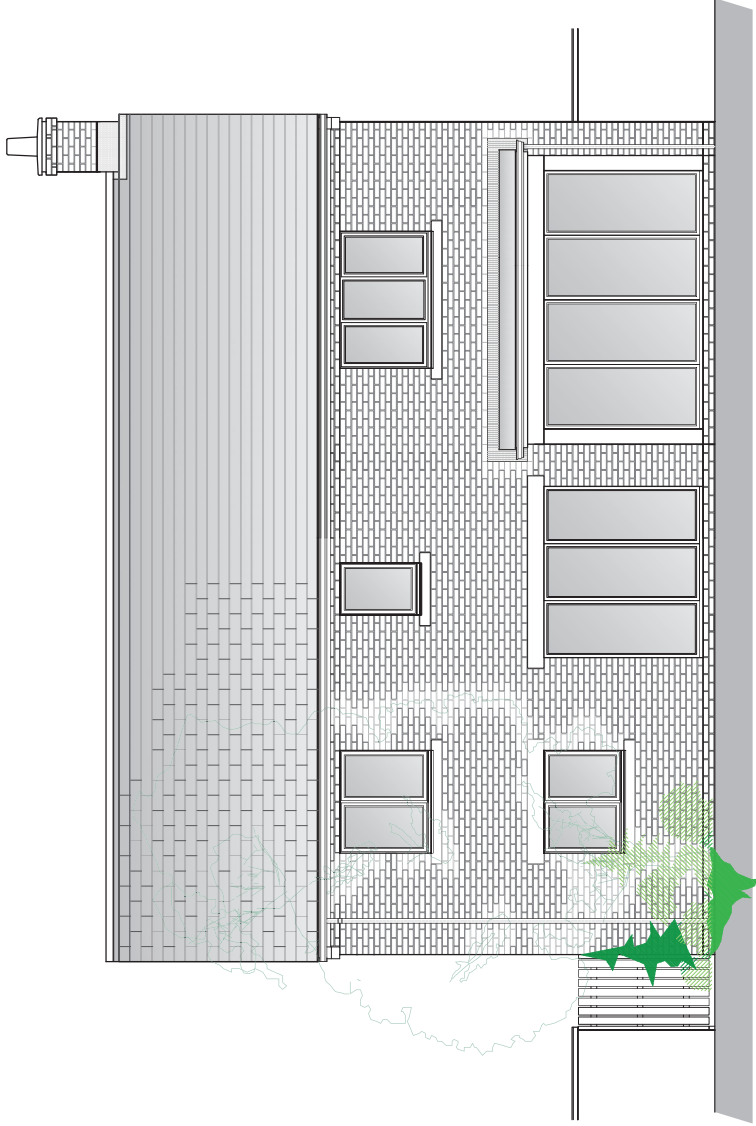

elevation C

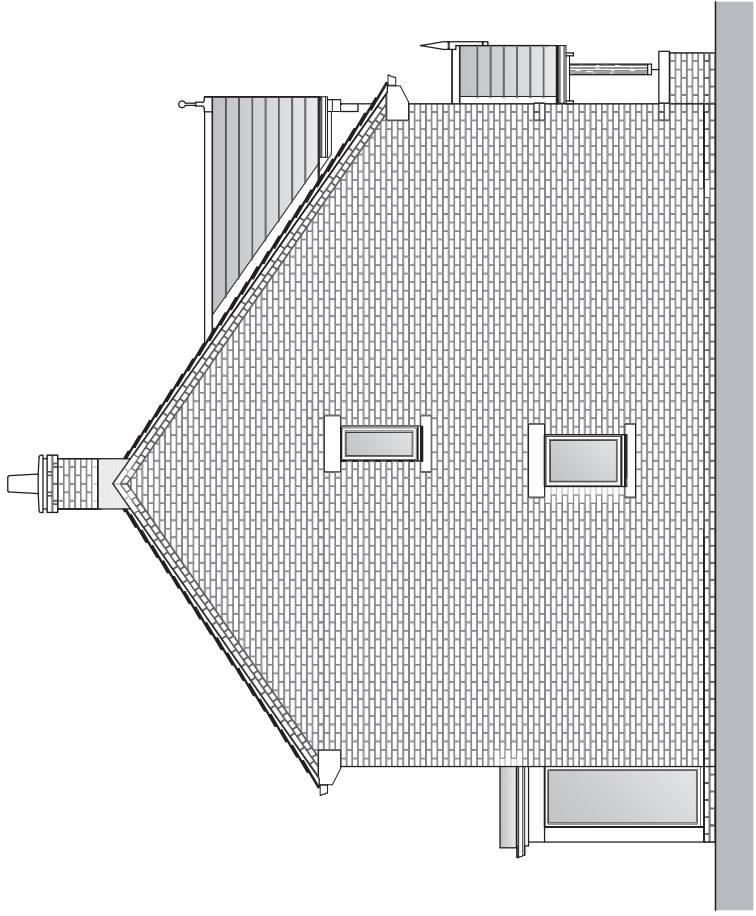

elevation D

Proposed  
The Lingmoor  
Plots 2 & 3 (H)  
4 Bed House - 1800 sq ft.  
ELEVATIONS

NORTH PARK RHEDA  
PHASE 2  
KCS Agriculture Limited

CONCEPT SUPPORT LUS  
PROJECT DEVELOPMENT  
Edenburgh  
1 Meadow Field  
Edenburgh Road Ends  
Carlisle  
CA6 4HE  
TEL UK: 0 1228 672032  
File: CS RH HT Ho Lingmoor  
Date: 28/09/21  
Rev:

Dwg No: RH LU 03  
Scale: 1:50 (SA) or 1:100 (AS)