




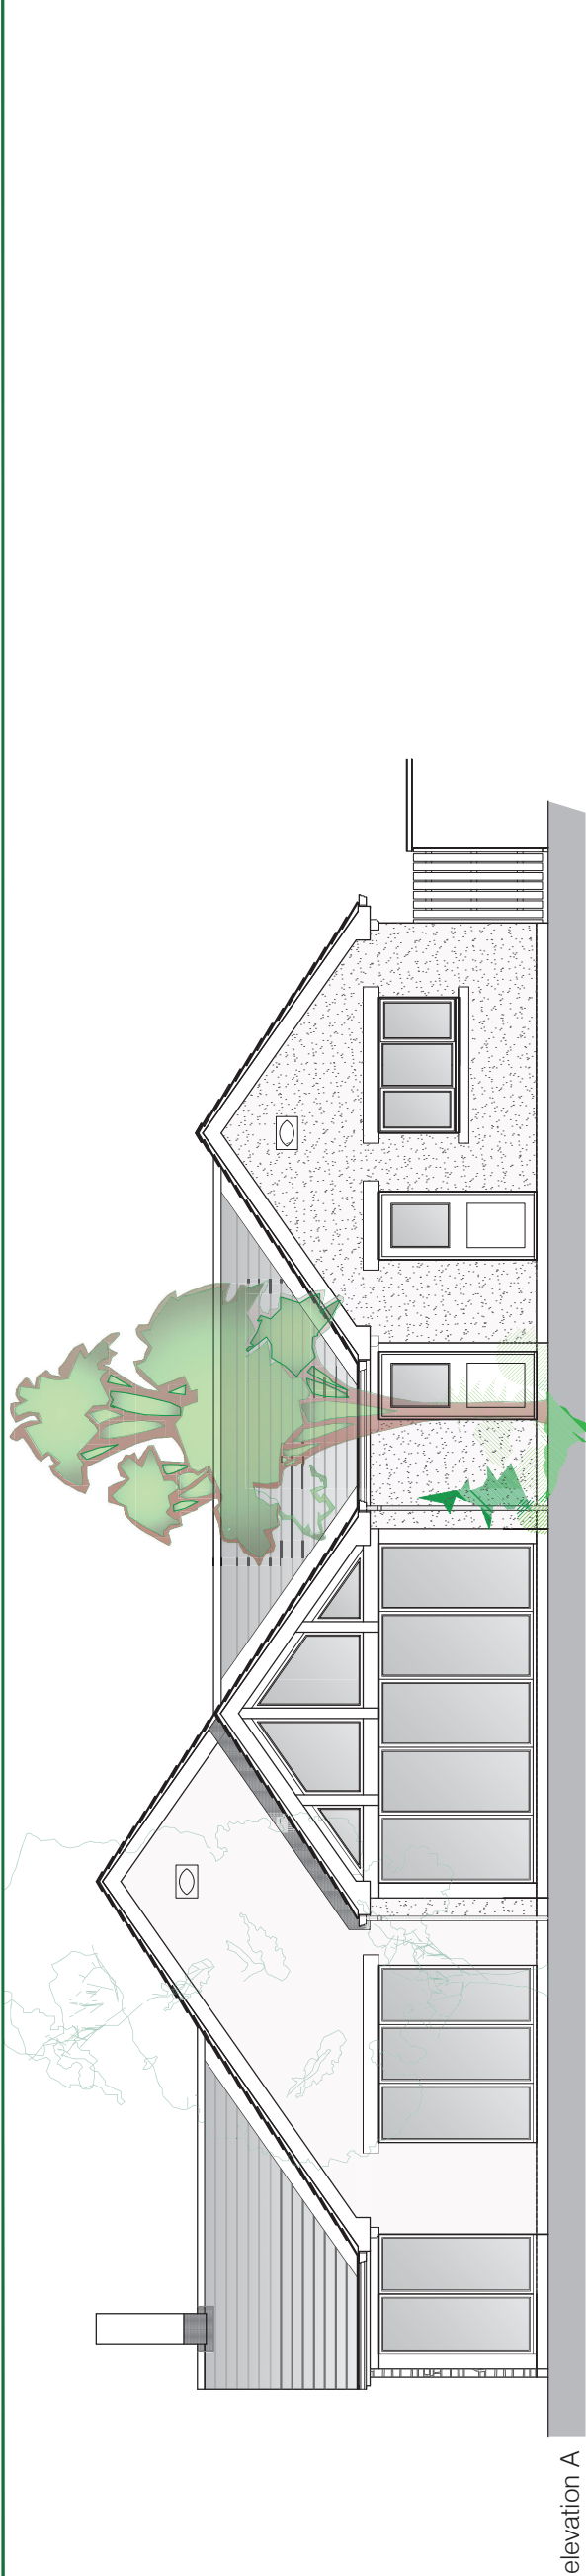


elevation A

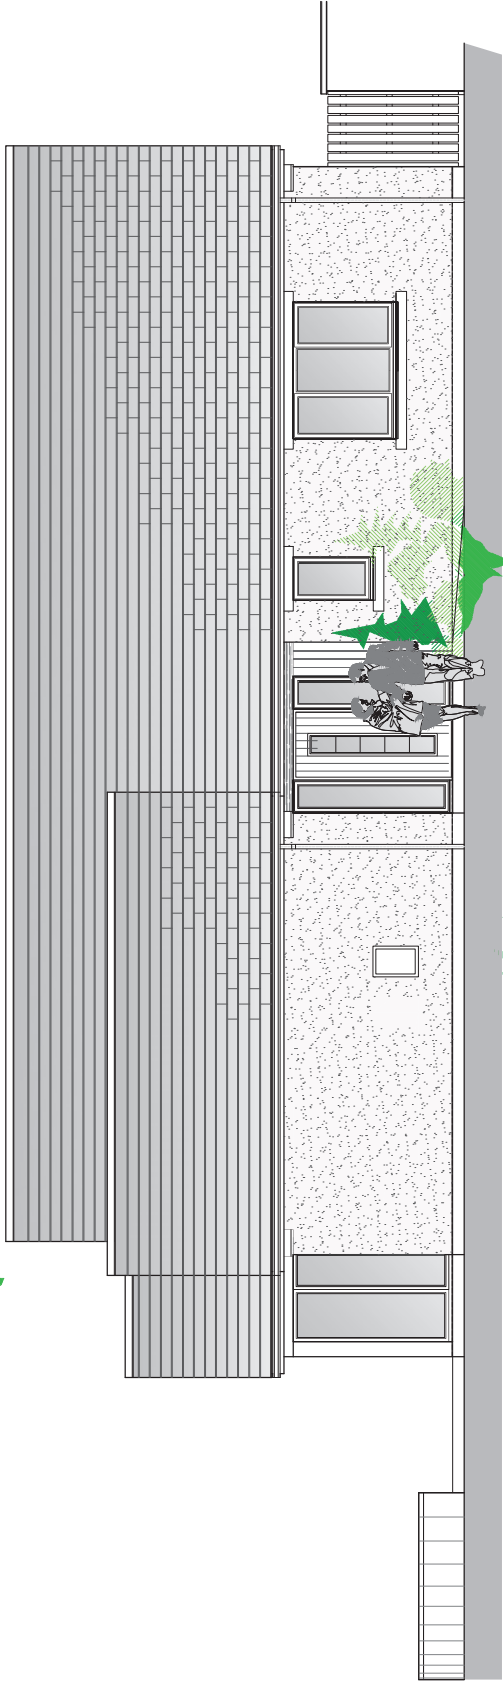

elevation B

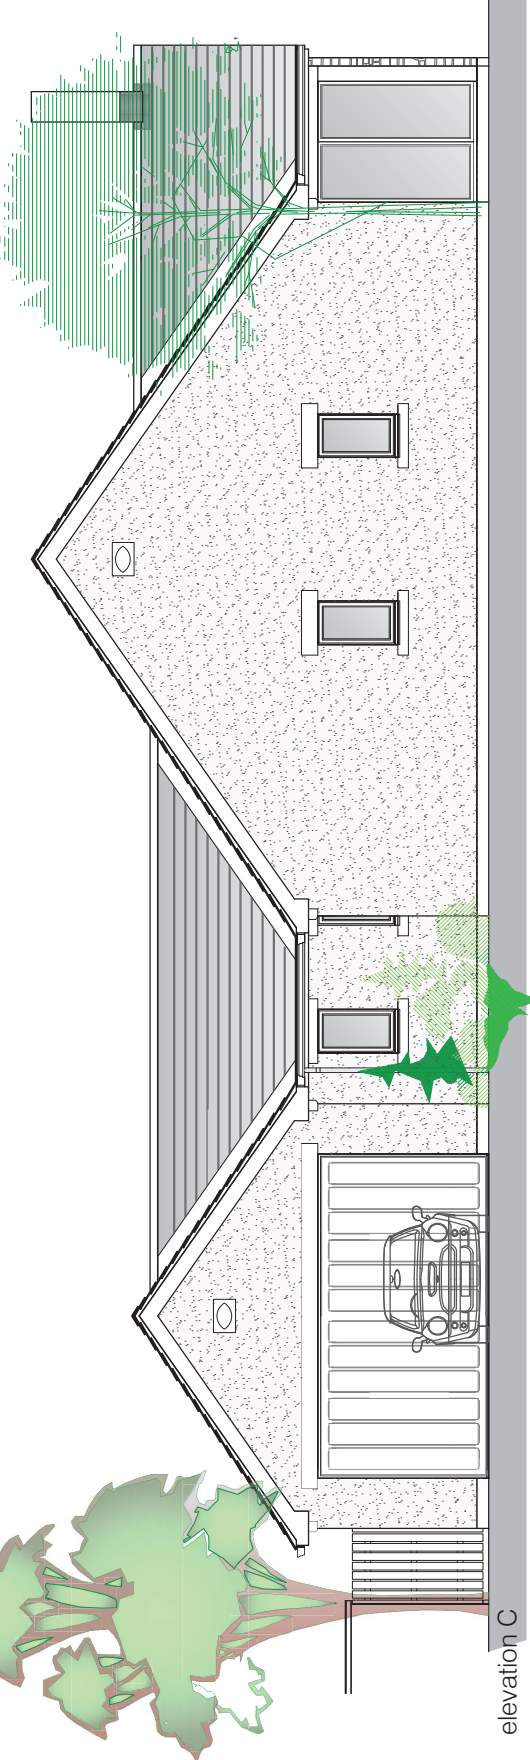

elevation C

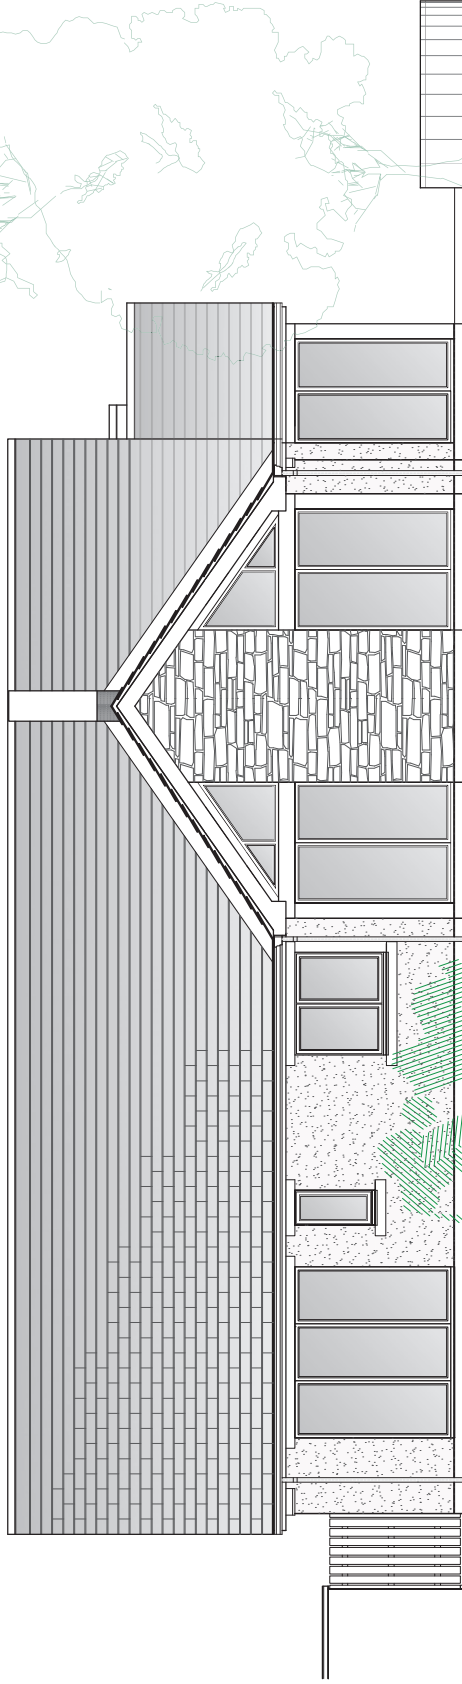

elevation D

Proposed
The Loughrigg
Plots 10 & 17 (H)
3 Bed Bungalow. 1499 sq ft.
ELEVATIONS

NORTH PARK RHEDA
PHASE 2
KCS Agriculture Limited

CONCEPT SUPPORT LUS
PROJECT DEVELOPMENT

Edinburgh
1 Meadow Field
Carnegie Road Ends
Carnegie
CA6 4HE
TEL UK: 0 1228 672332

Dwg No: RH Lo 03
Scale: 1:50 (A1) or 1:100 (A3)
Date: 28/09/21
Rev:

File: CS RH HT Bun Loughrigg

Stage: **PLANNING DWG**

THIS DRAWING MAY NOT BE USED WITHOUT PLANNING PERMISSION & FULL BUILDING CONTROL APPROVAL
© Concept Support