




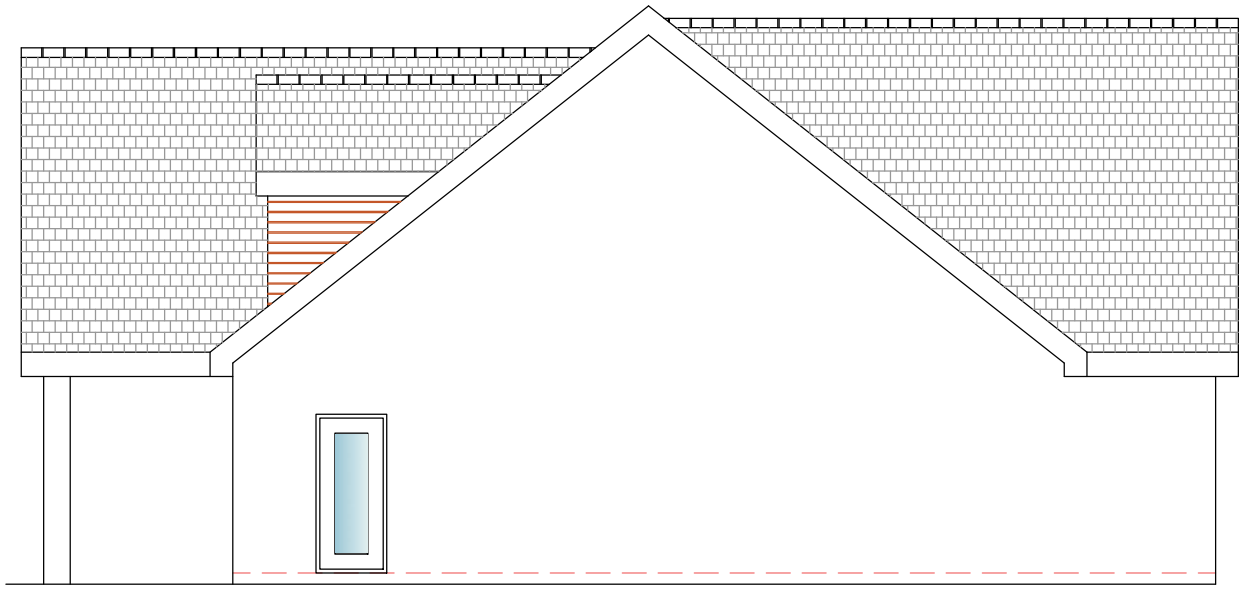


North Elevation

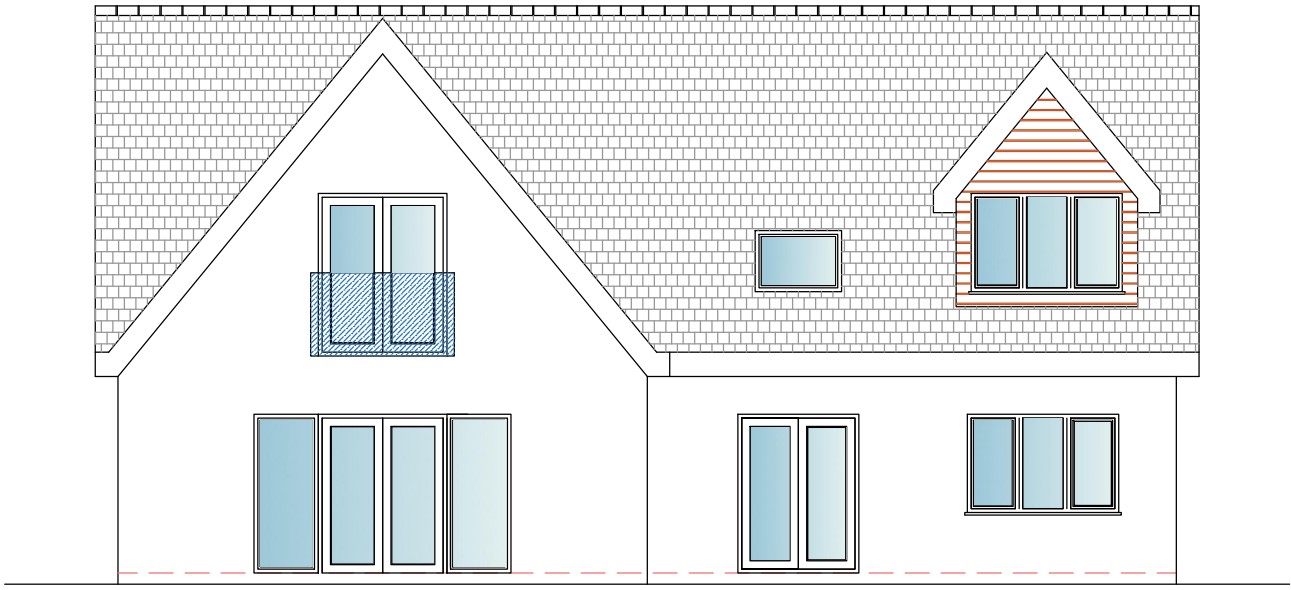


West Elevation

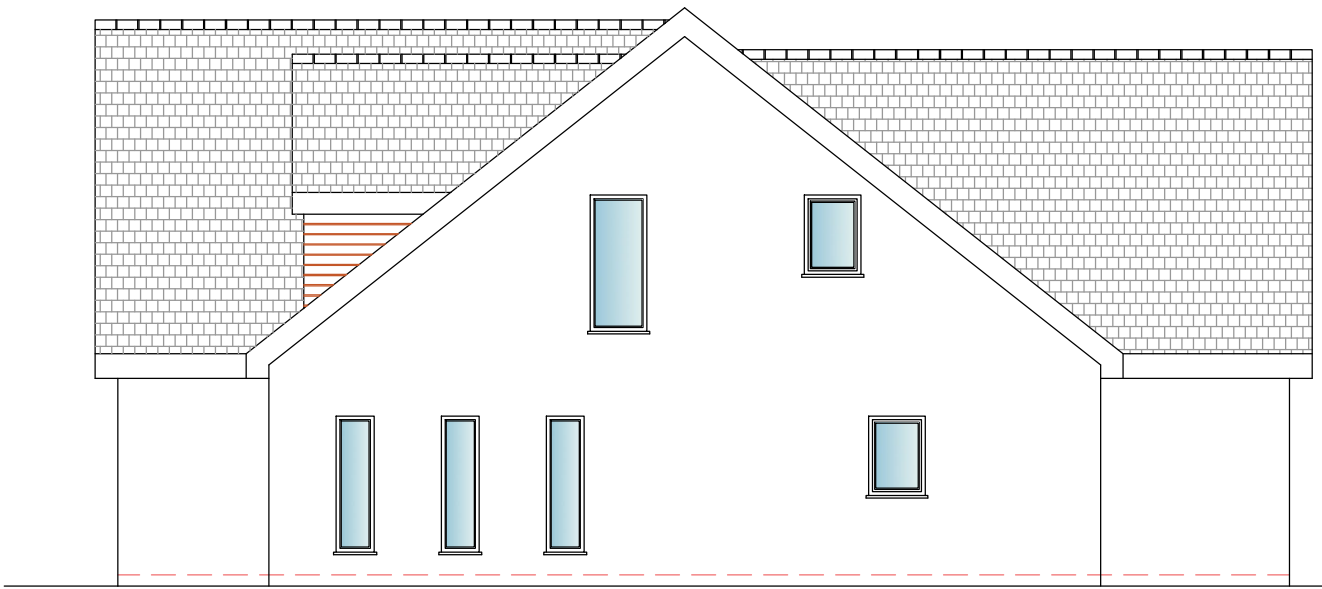


South Elevation

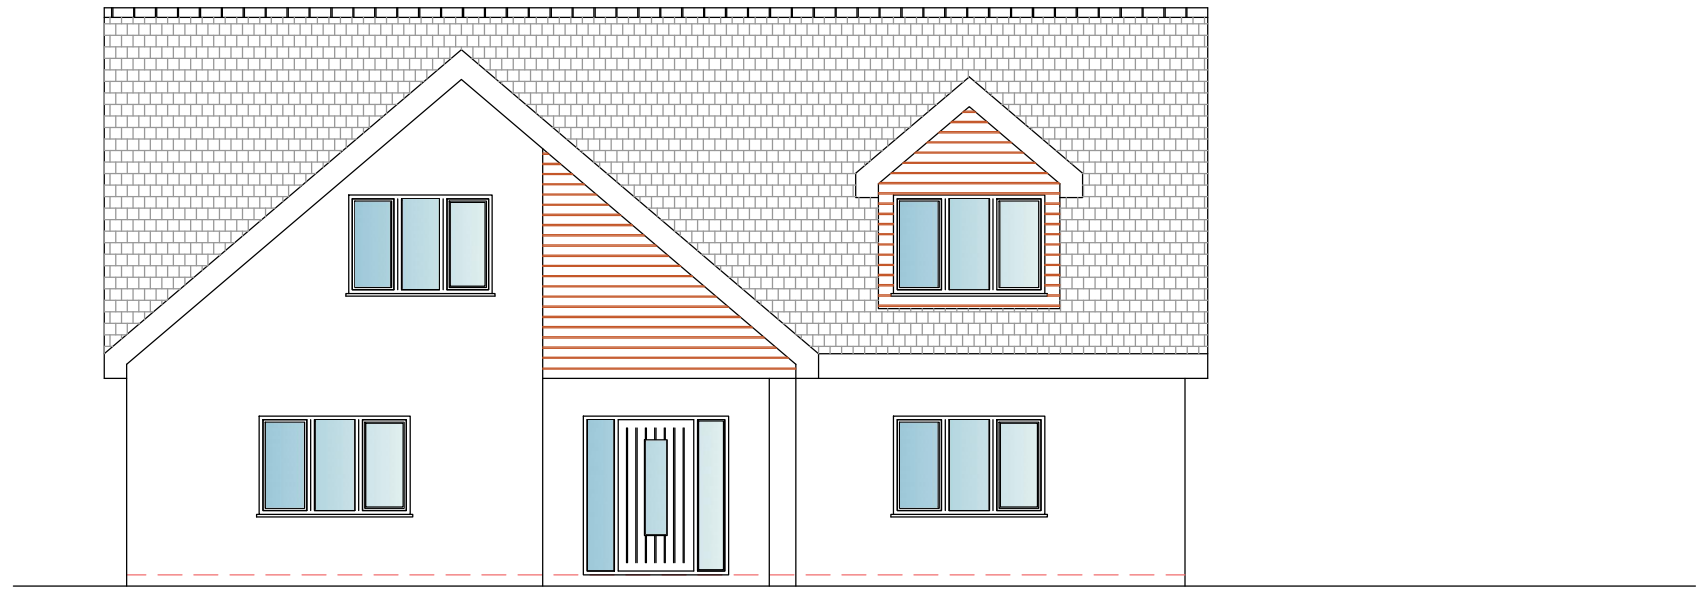

East Elevation

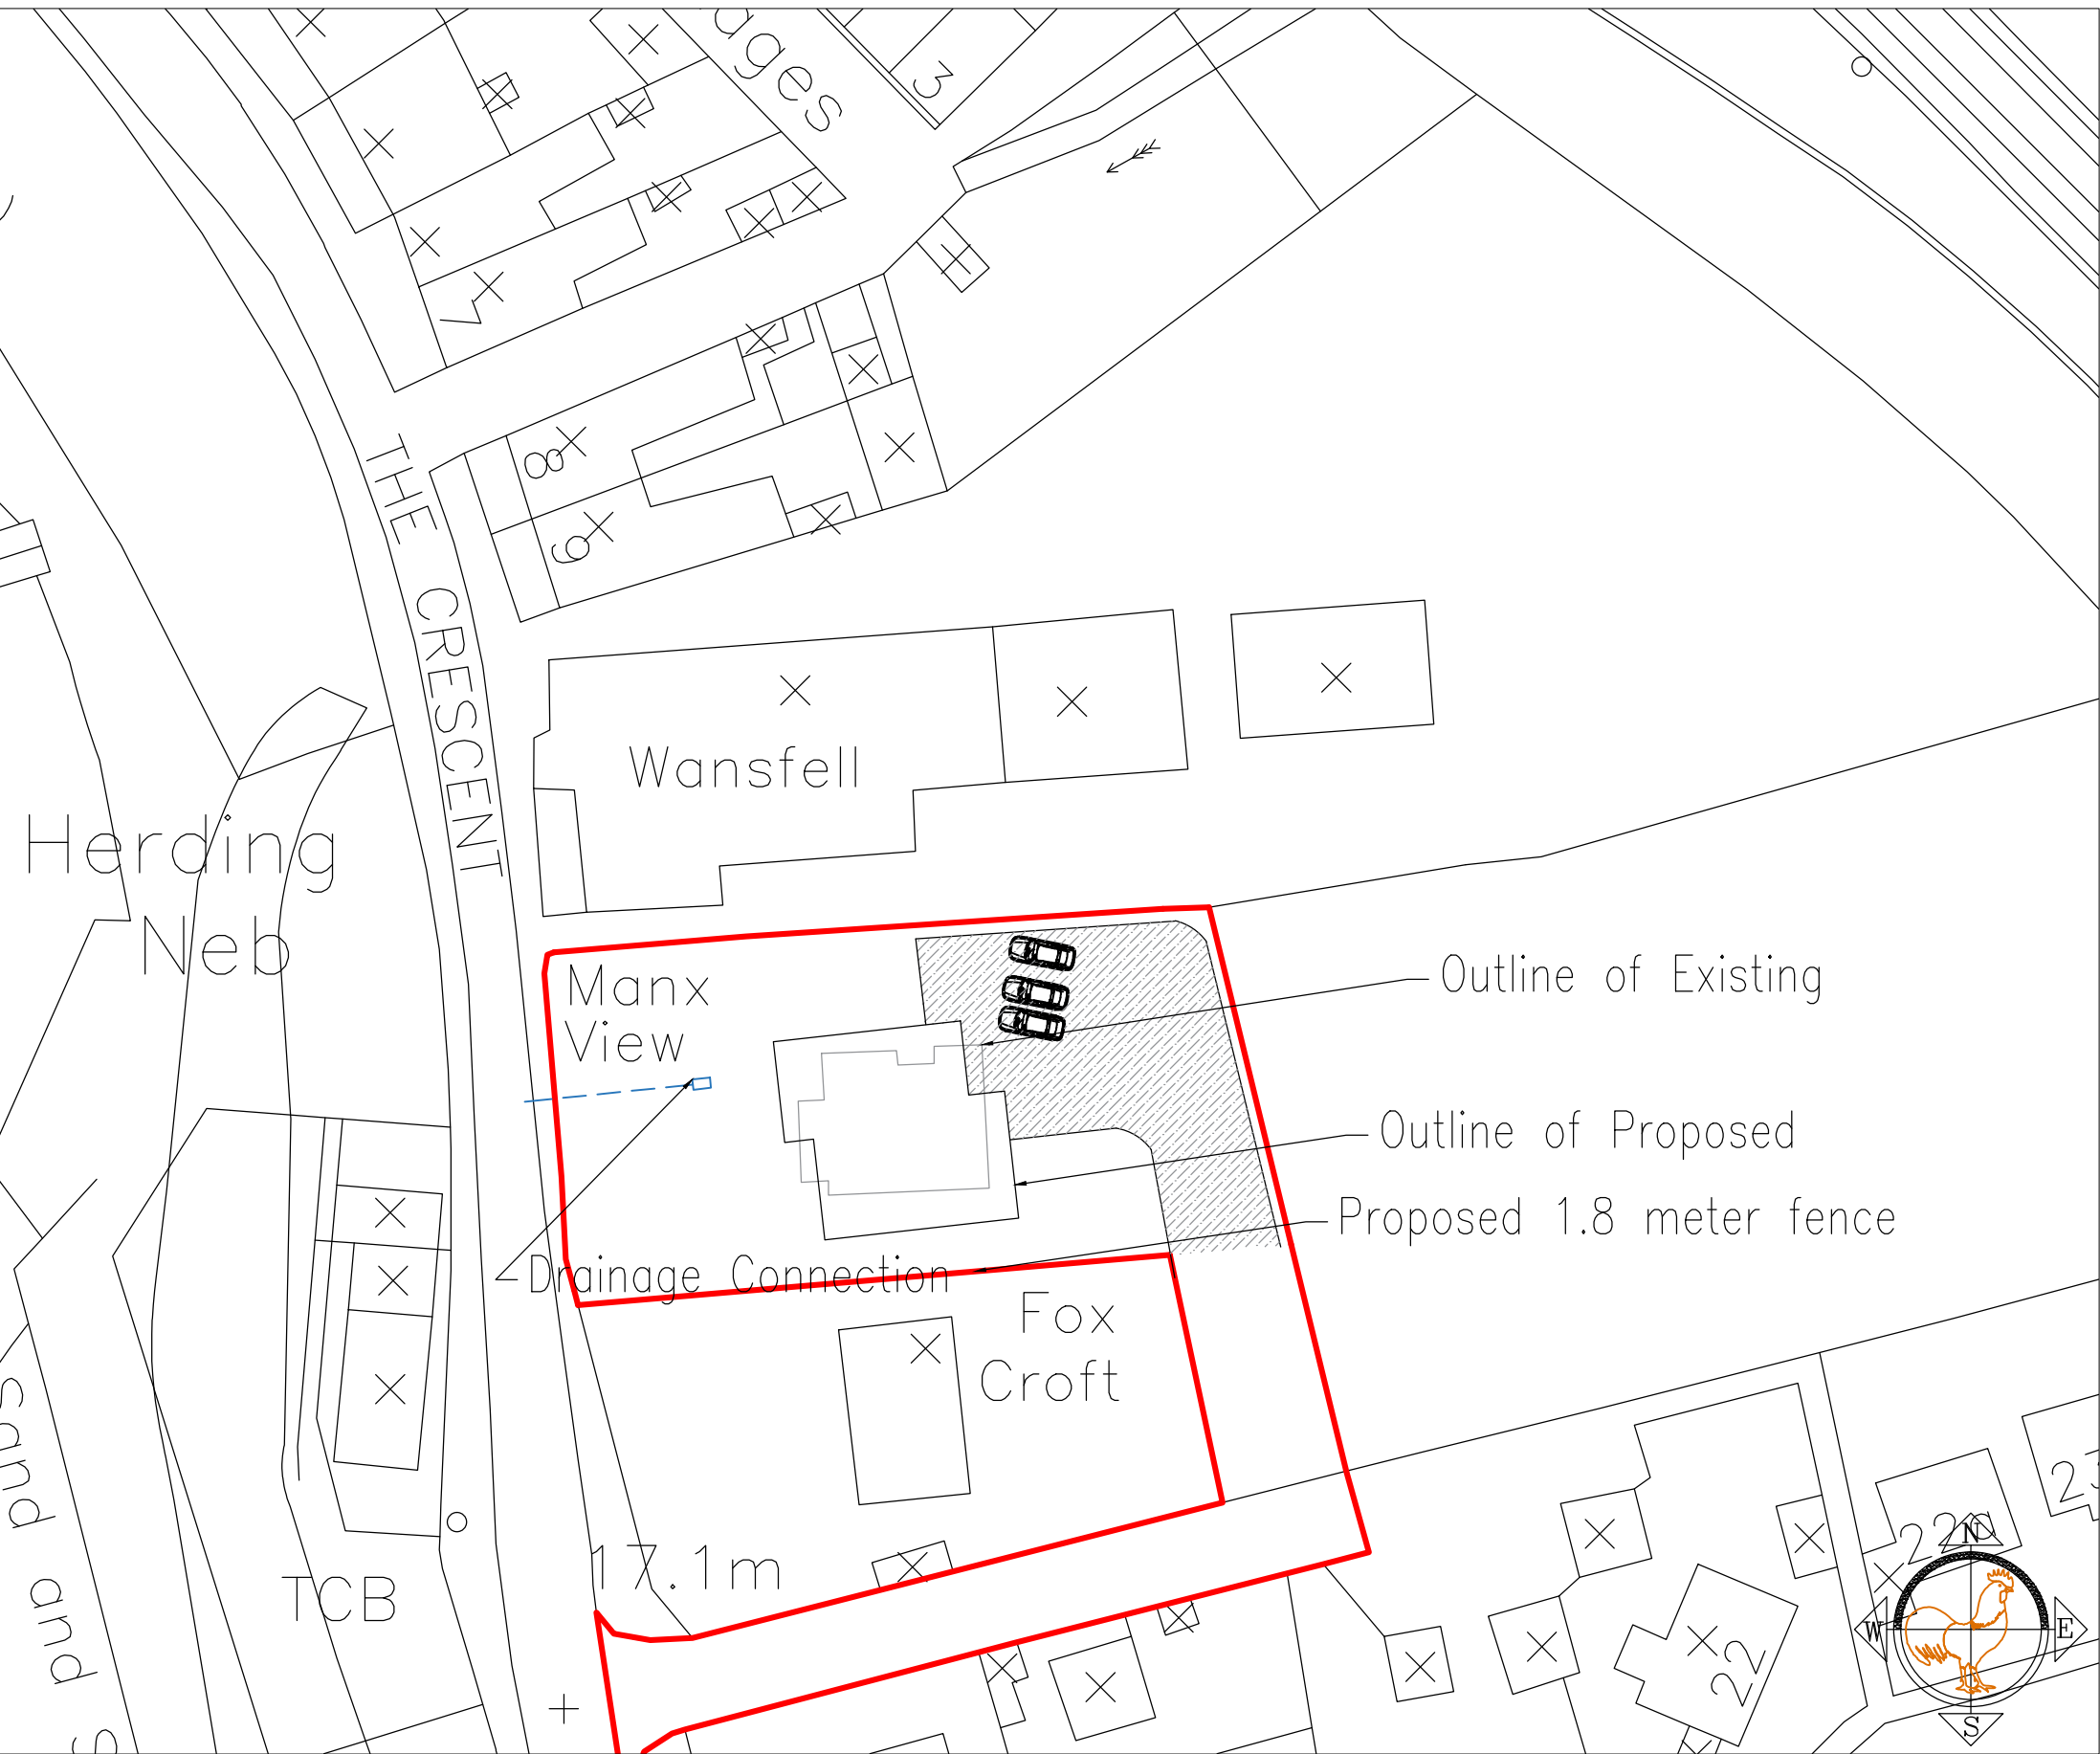

Proposed Location Plan
Scale 1/500

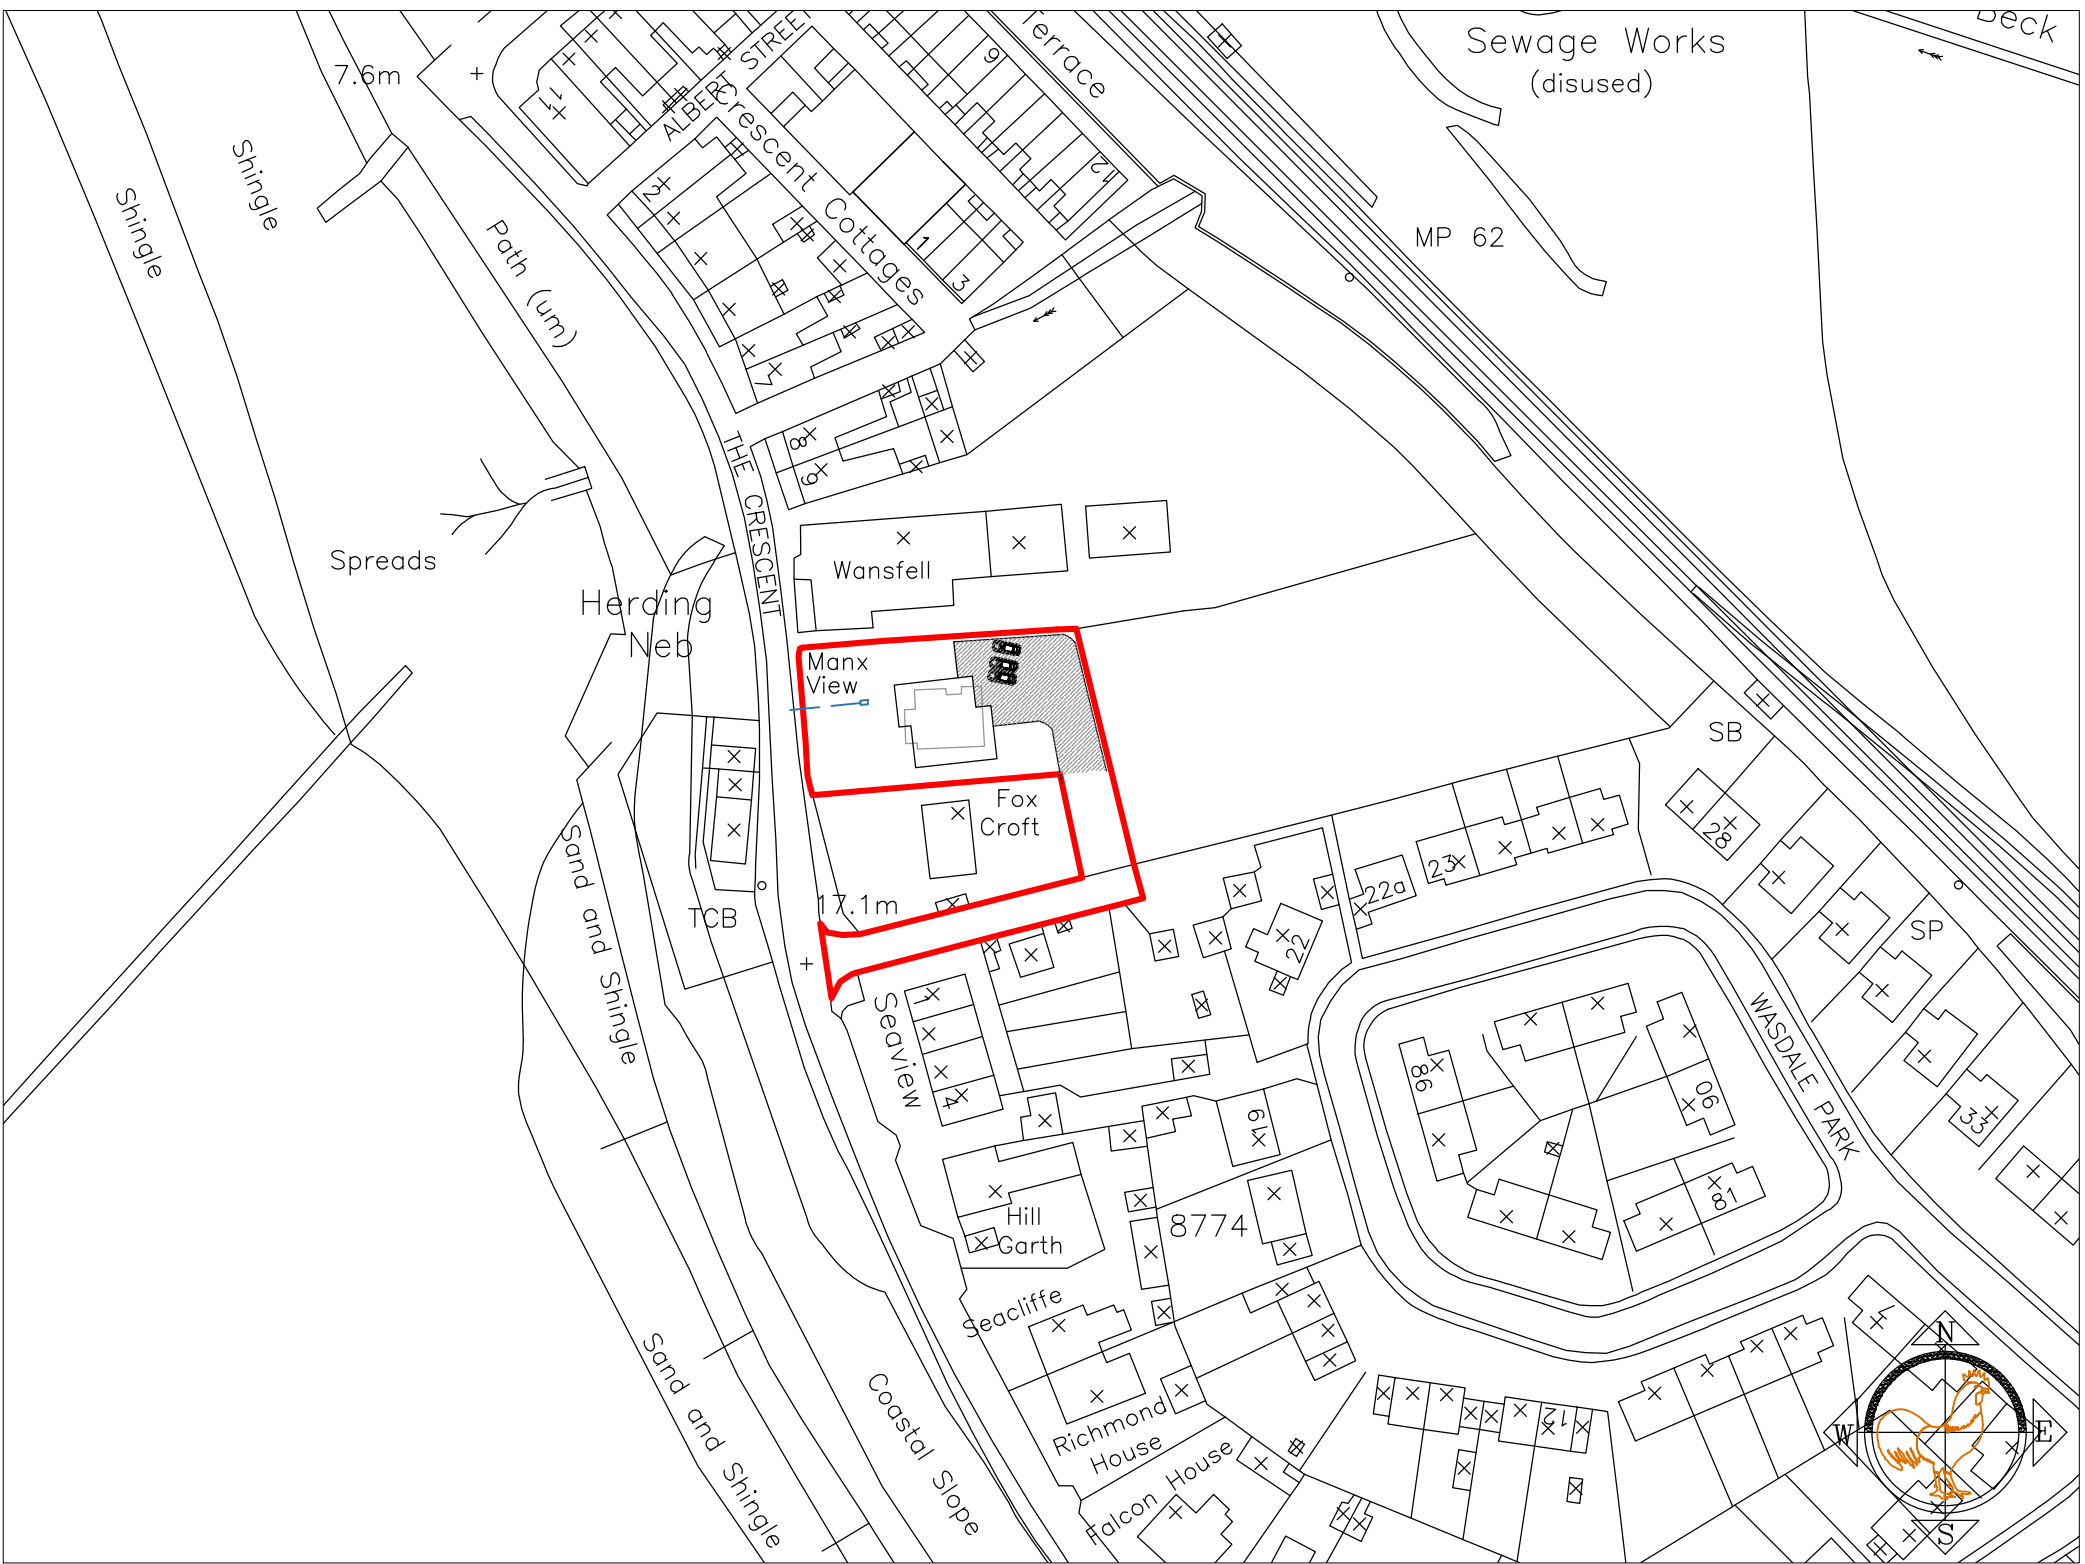

Proposed Location Plan
Scale 1/1250