




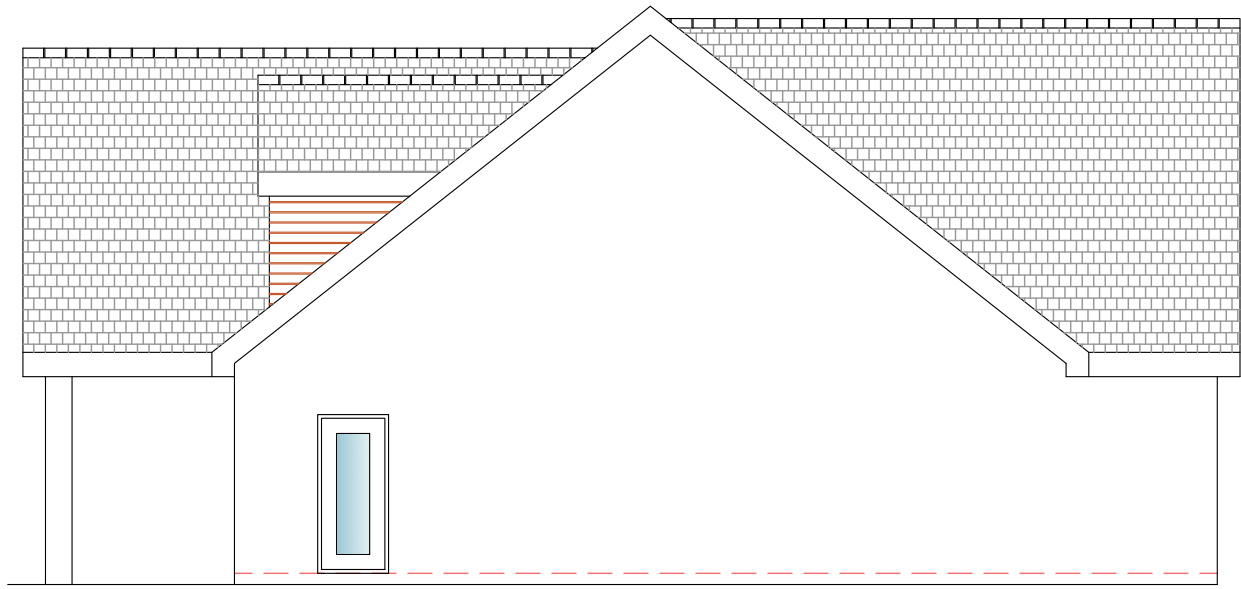


North Elevation

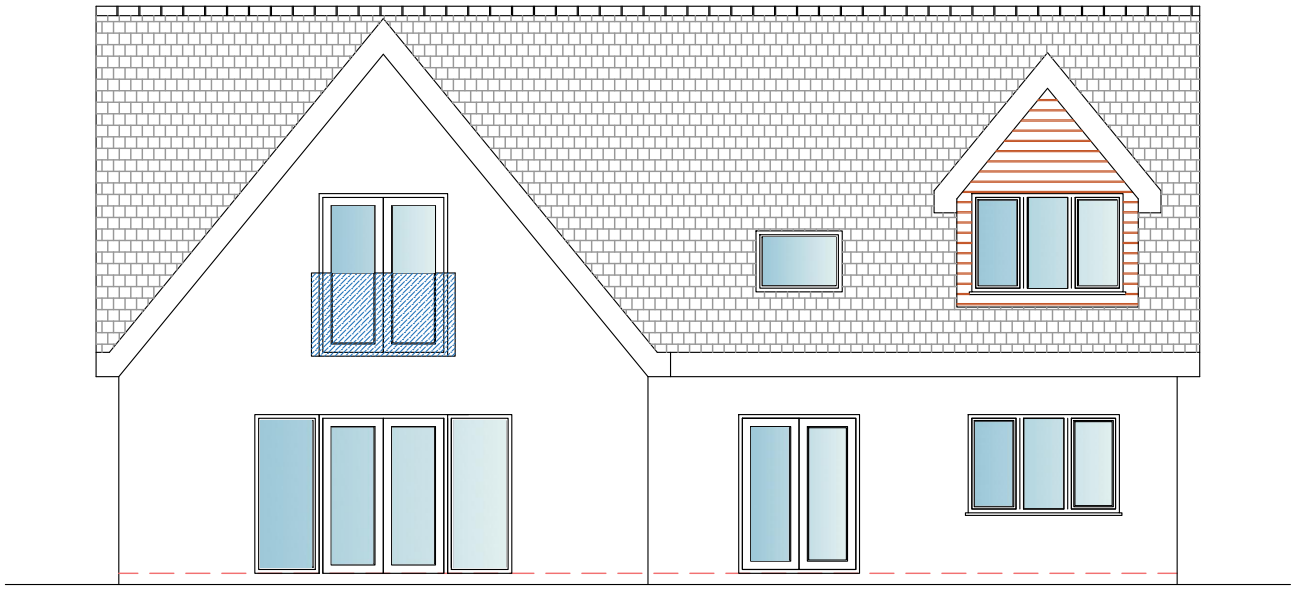

West Elevation

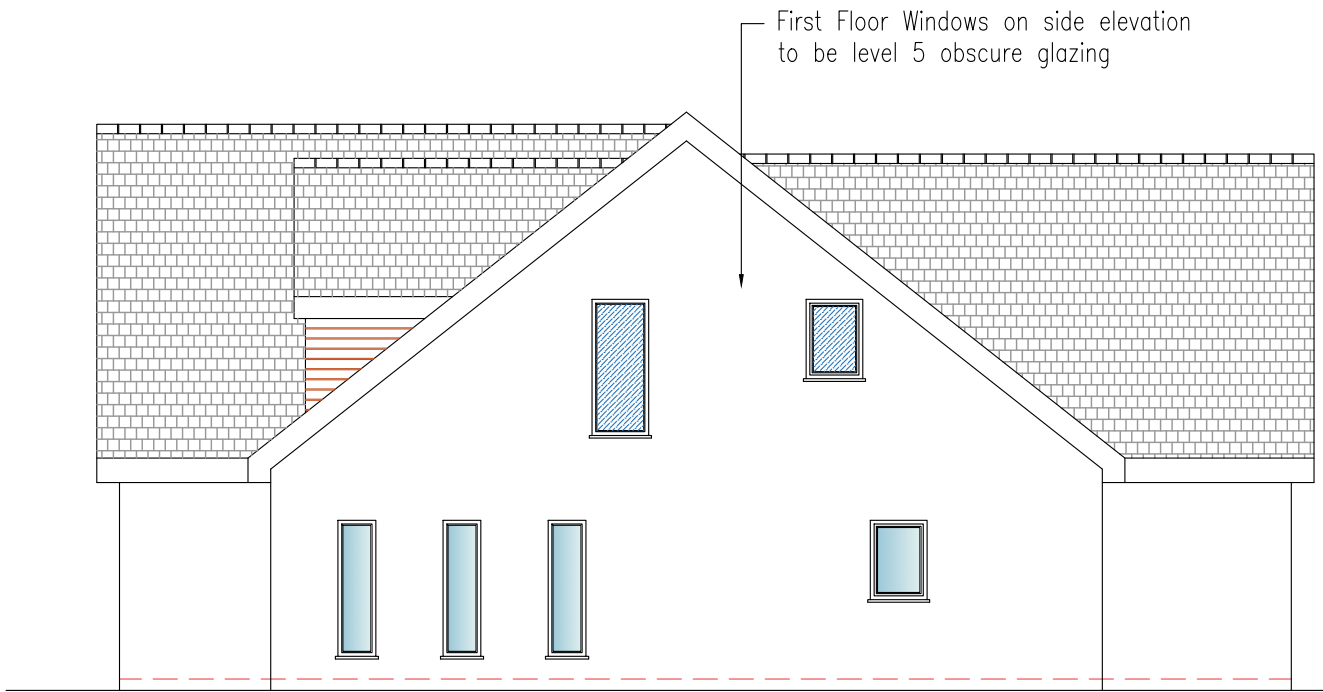


South Elevation

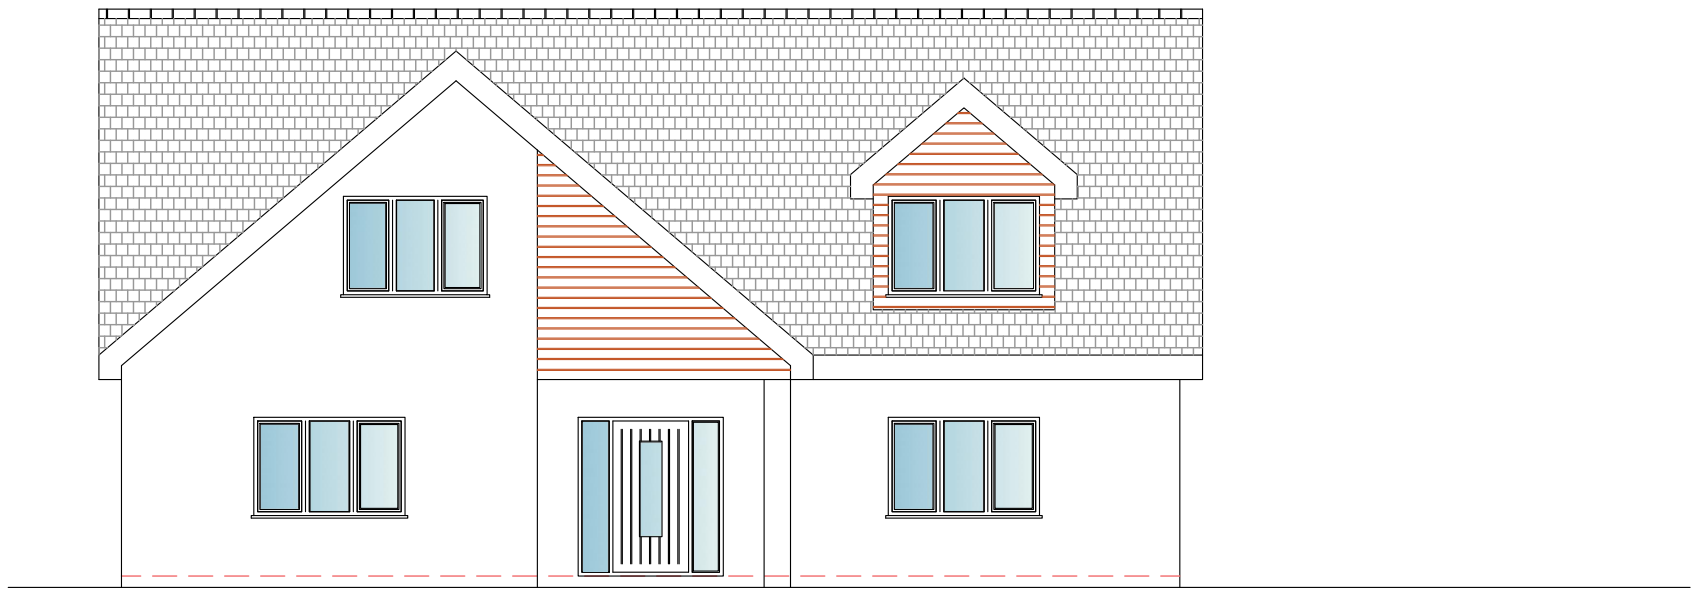


East Elevation

- Materials
- Walls to be White K-Render
 - Roof to have Local slate
 - Windows and doors to be Anthracite UPVC
 - Downpipes, Gutters and Soffites to be Anthracite UPVC
 - Redwood Composite Woodgrain Cladding boards used to Dormas and sections of elevations as per indicated
 - Driveway as per indicated on block plan to be Marshalls Permeable Paving
 - Foul drainage to utilise existing connections
 - Surface water run off to utilise existing Connections. Further exploration will be completed at a later date following heirarcy

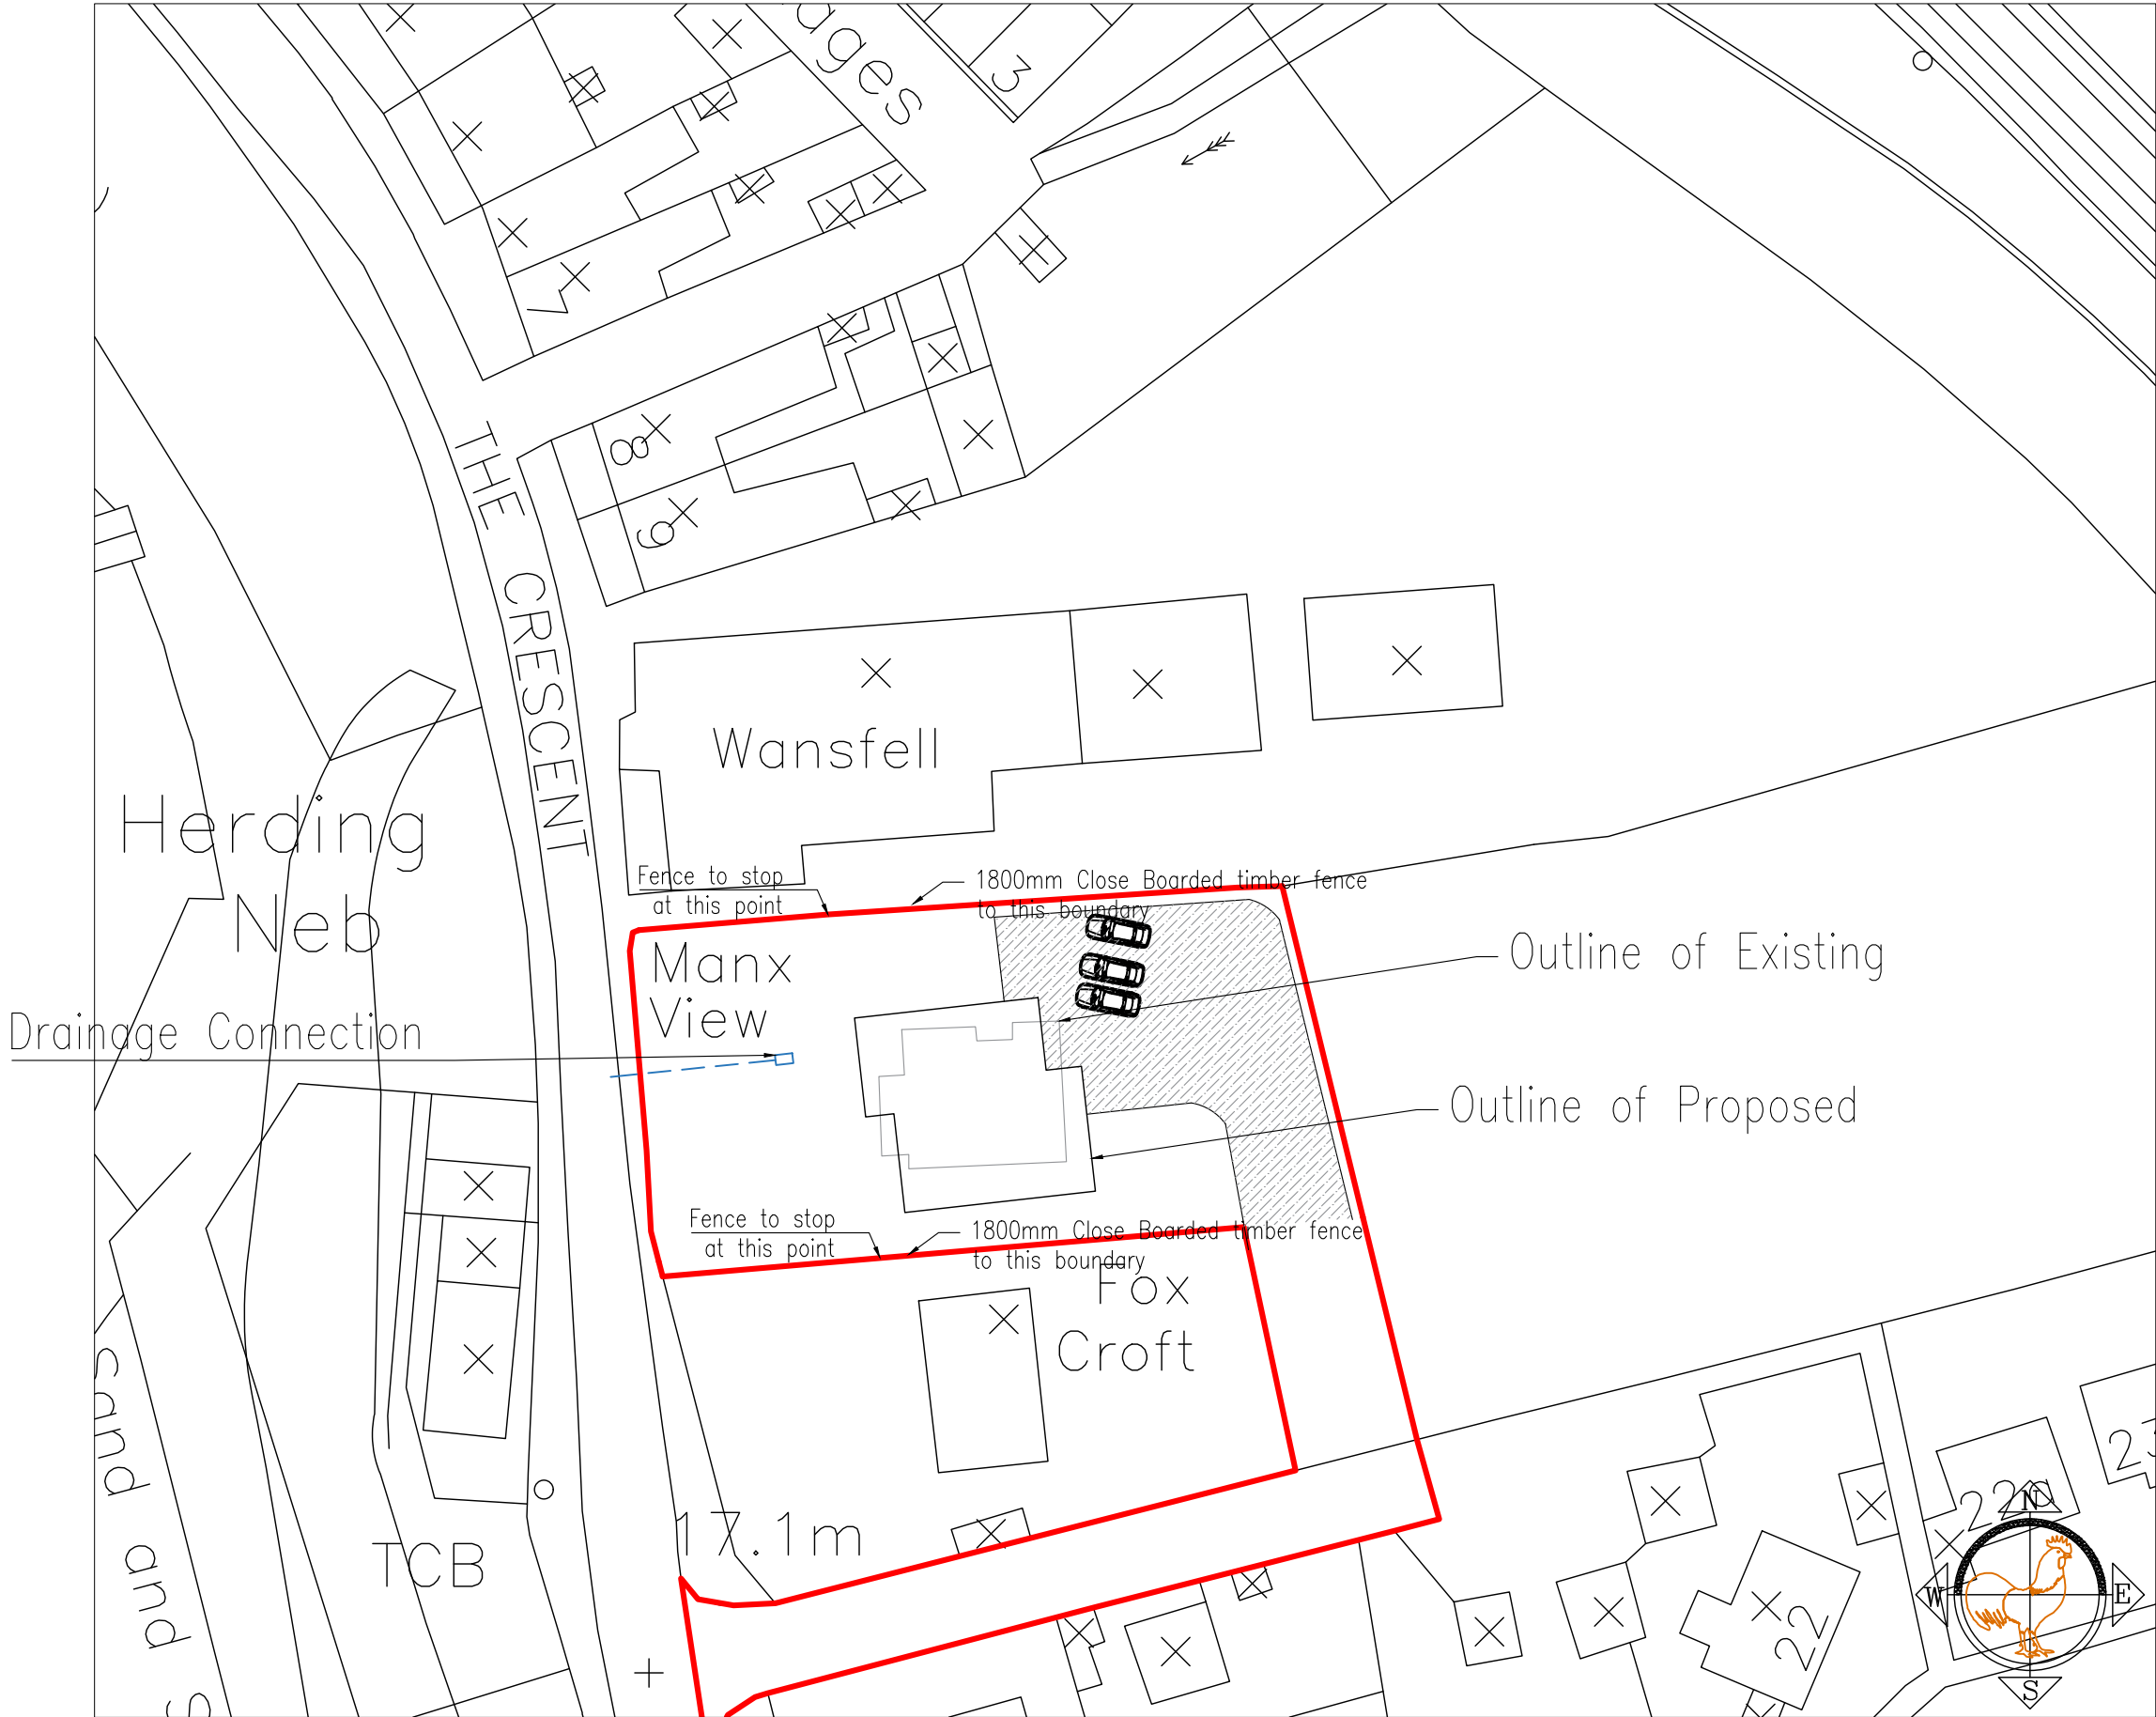

Proposed Location Plan
Scale 1/500

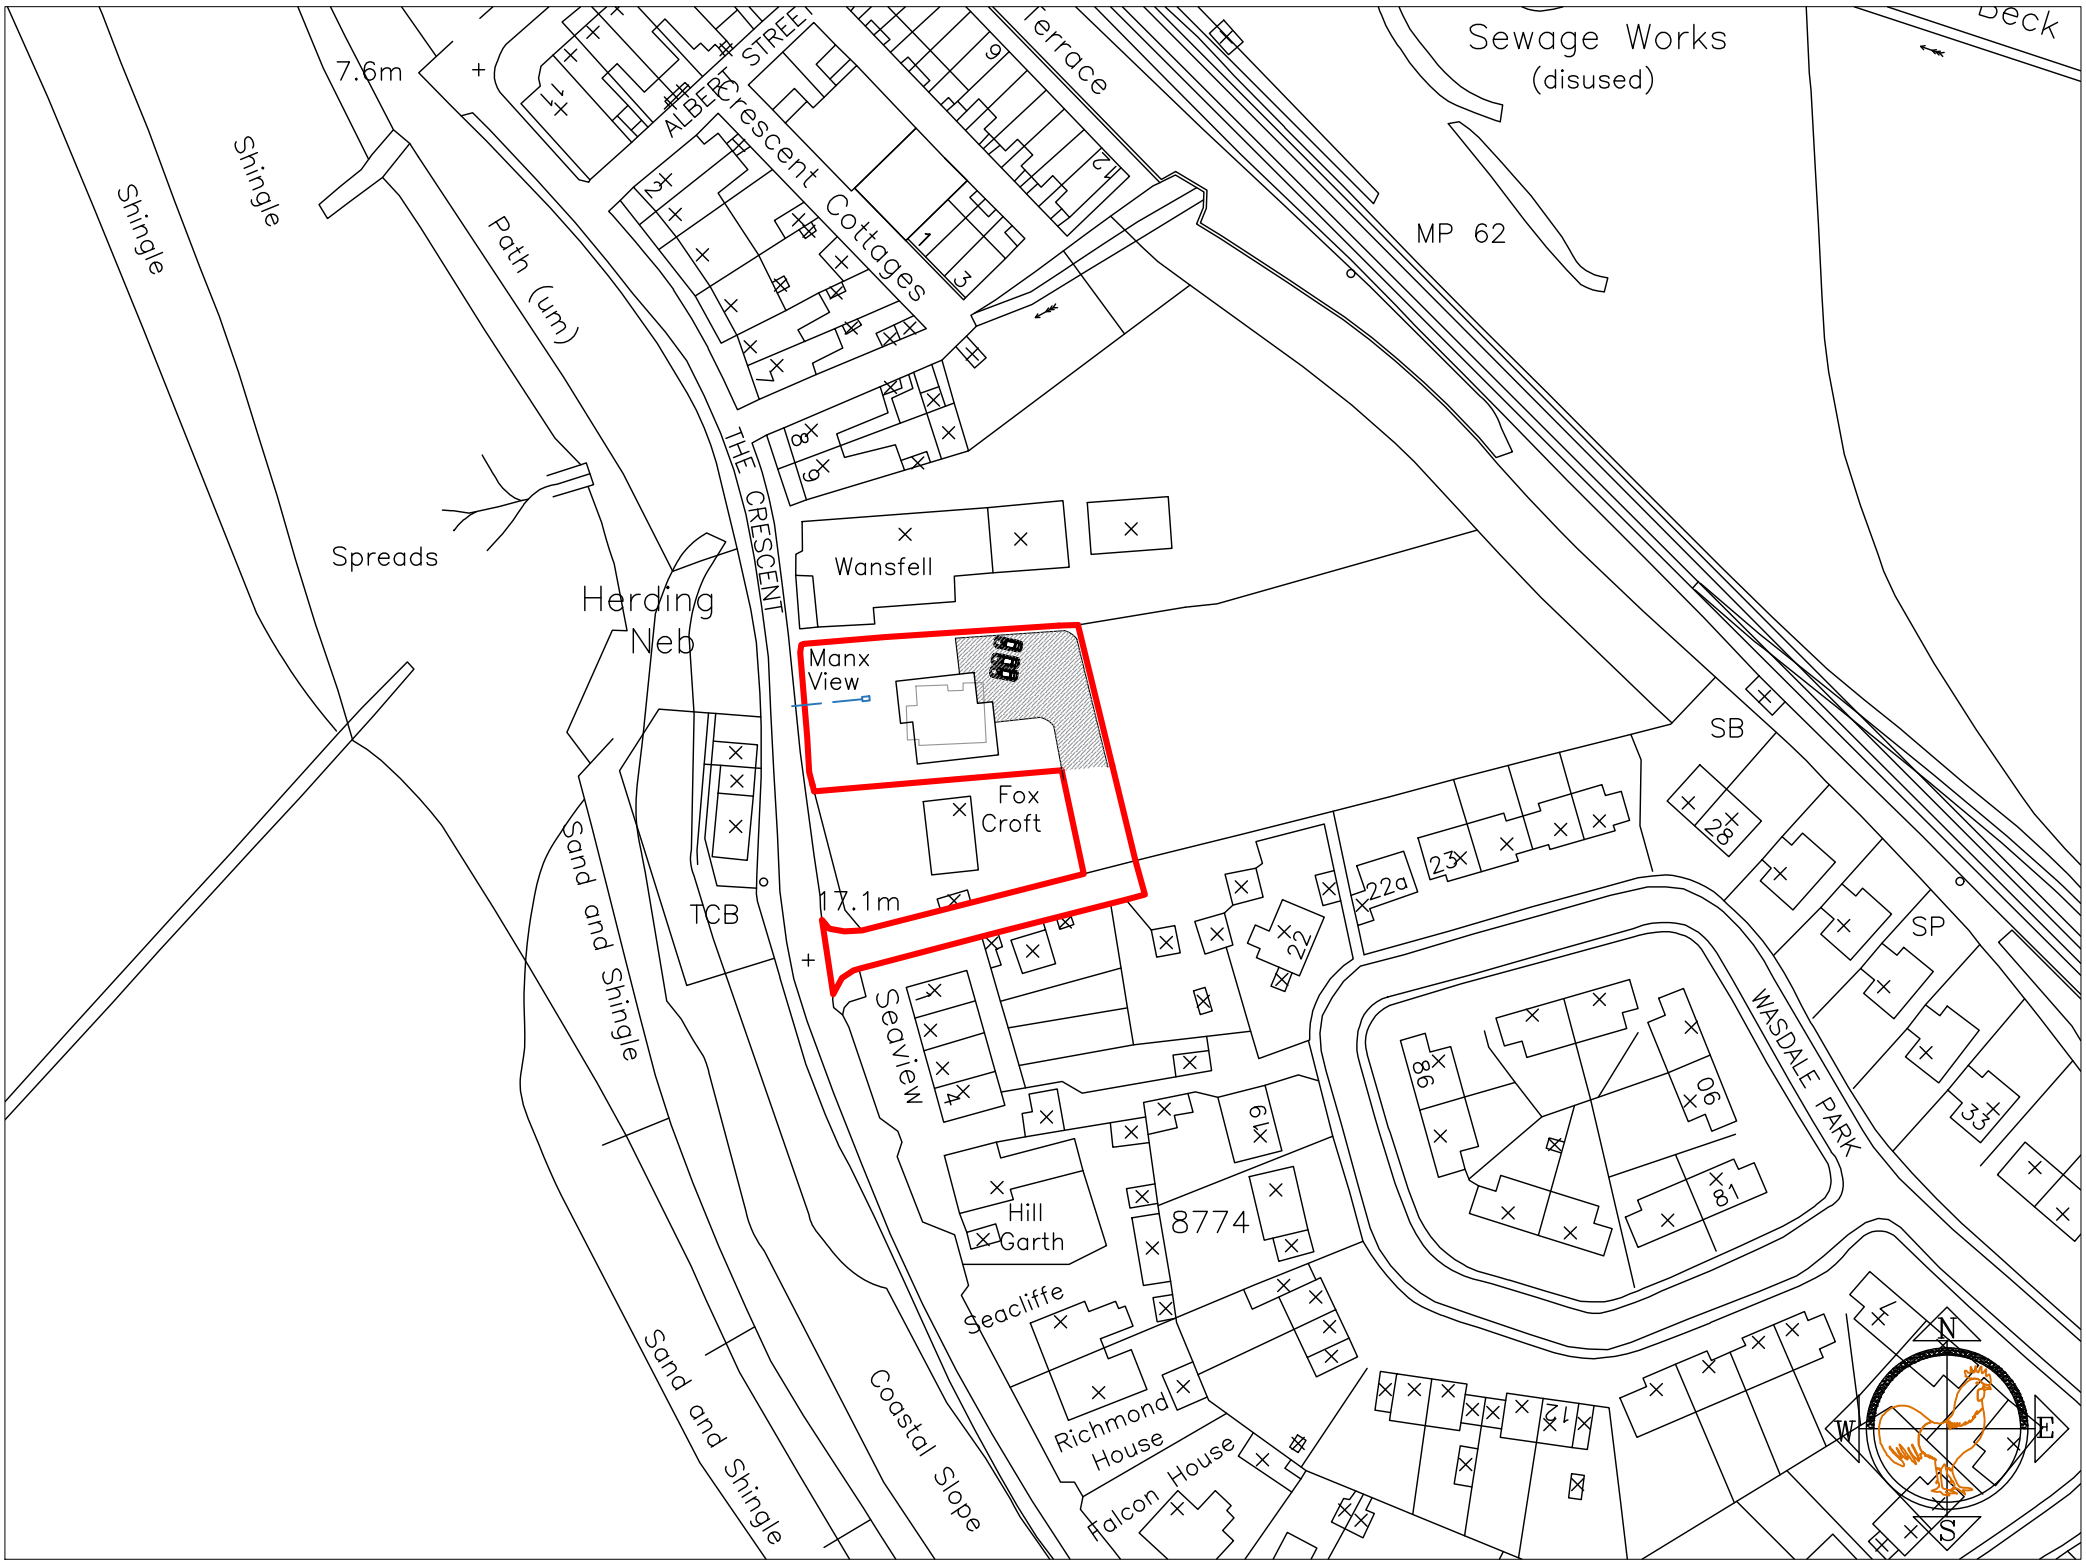

Proposed Location Plan
Scale 1/1250