



East Elevation and West Elevation

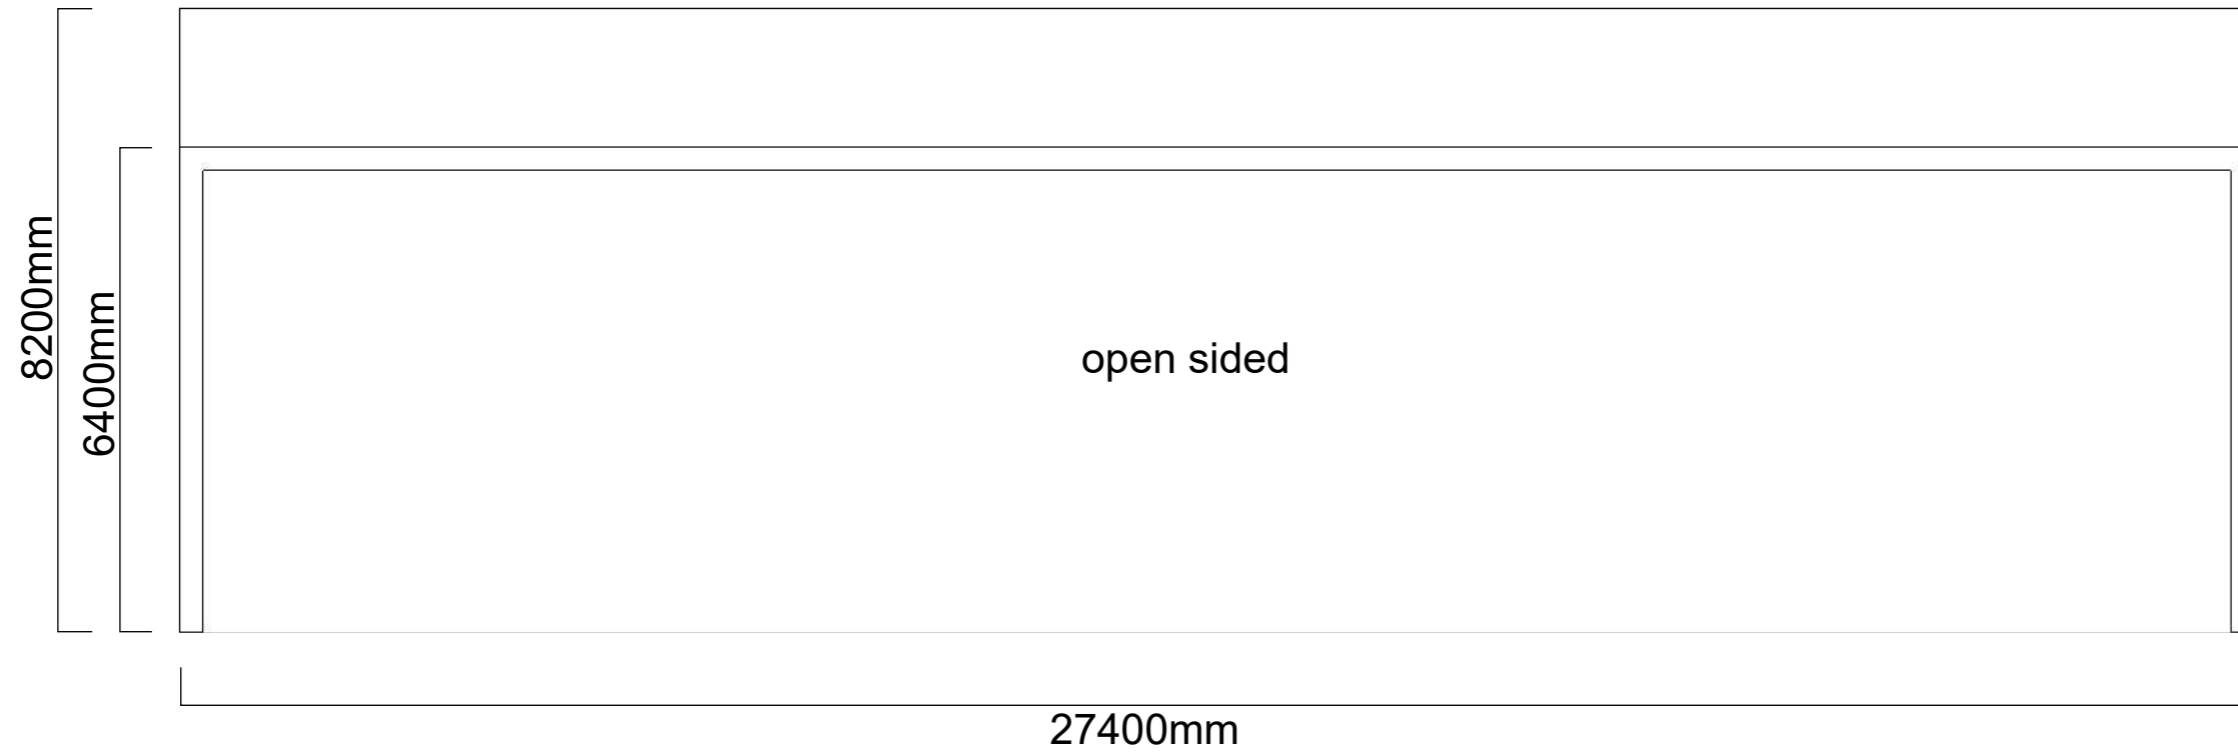

North Elevation and South Elevation

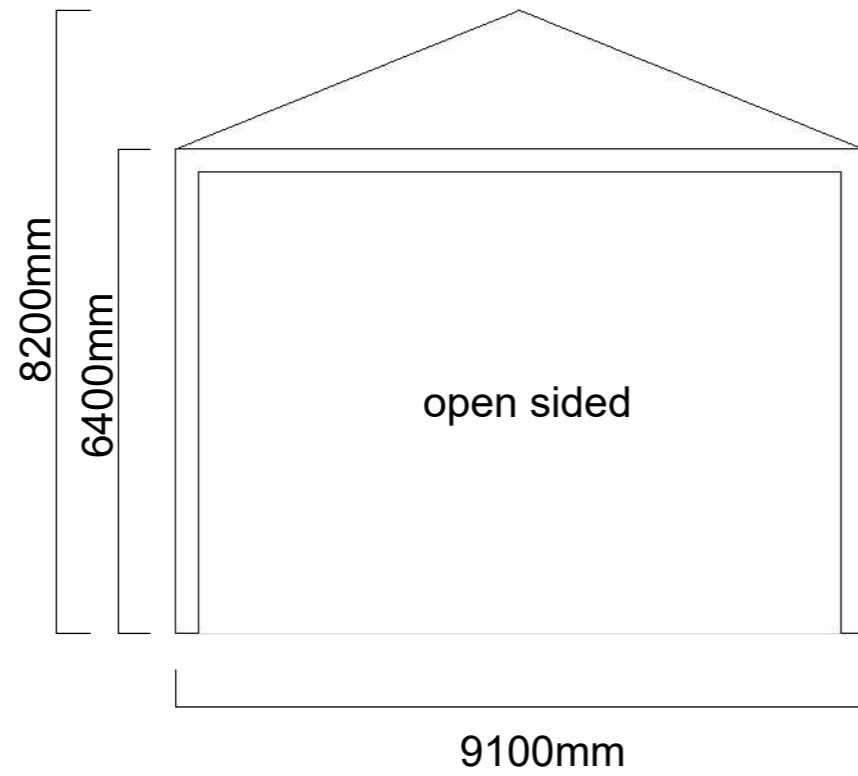

Proposed Elevations
Hill Green, Drigg, Holmrook, CA19 1XD
1:100
A3
PB3