




**West Elevation**

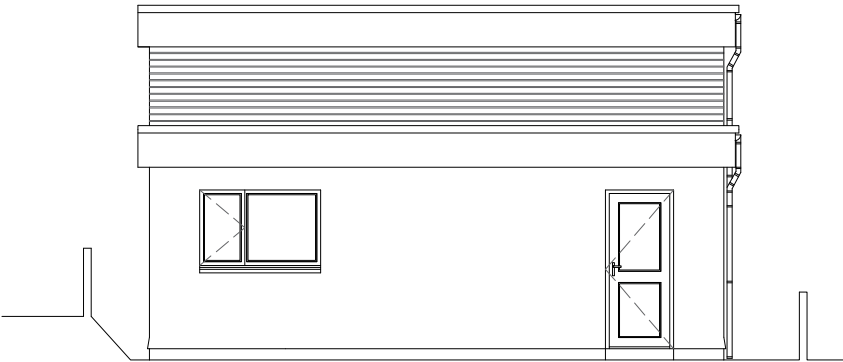

**North Elevation**

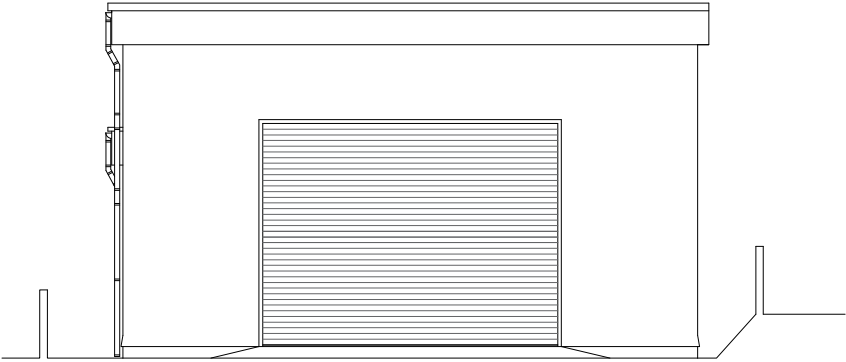


**South Elevation**

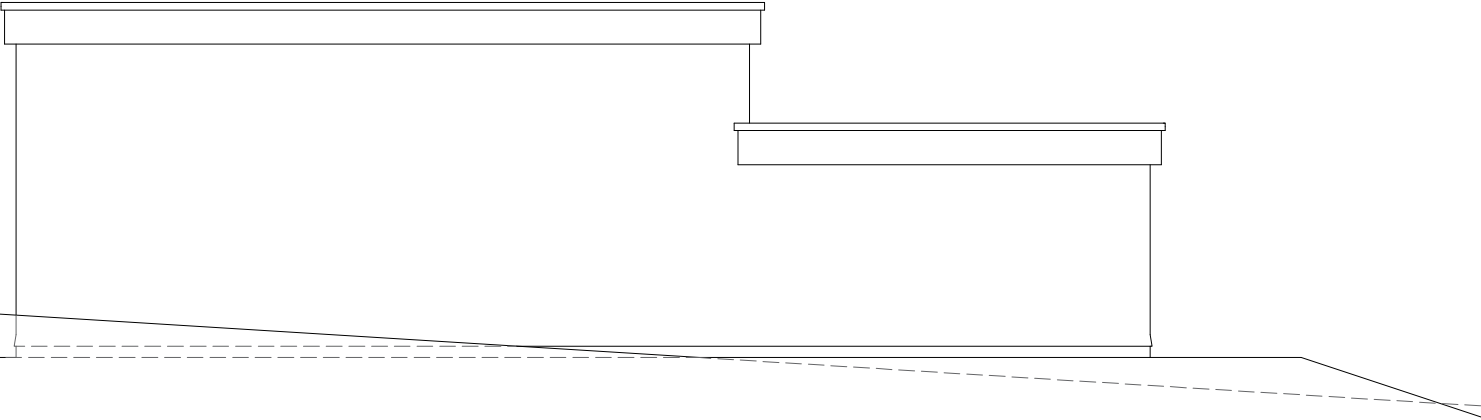

**East Elevation**



**Site Plan 1/2500**

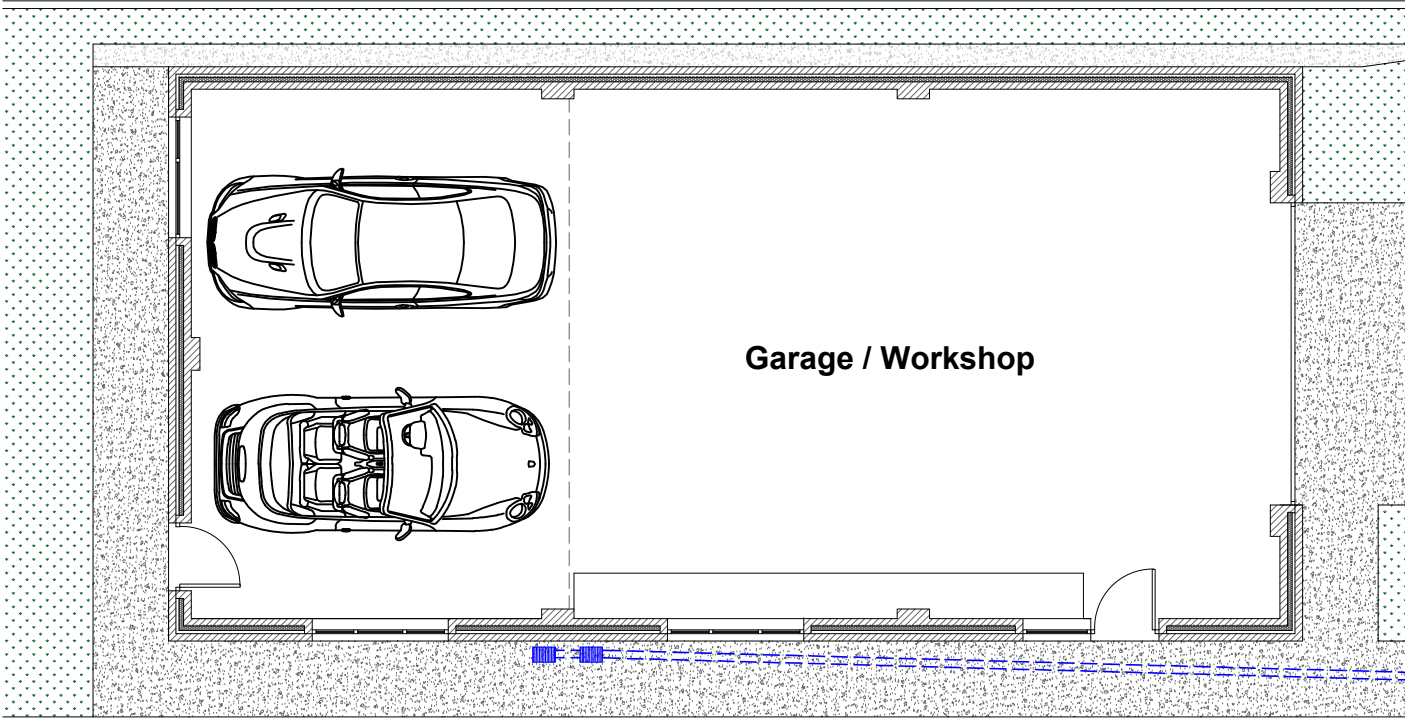

**Floor Plan 1/100**

Address	29 Common Side, Distington, Workington, Cumbria, CA14 4PU		
Project	Proposed Garage / Workshop Proposed Elevations, Site & Floor Plans		
Ref	29CS-MJ-001	Rev	-
Scale	1/100-2500	Date	16th July 2022
Client	Mr & Mrs Johnstone		Paper Size A3