




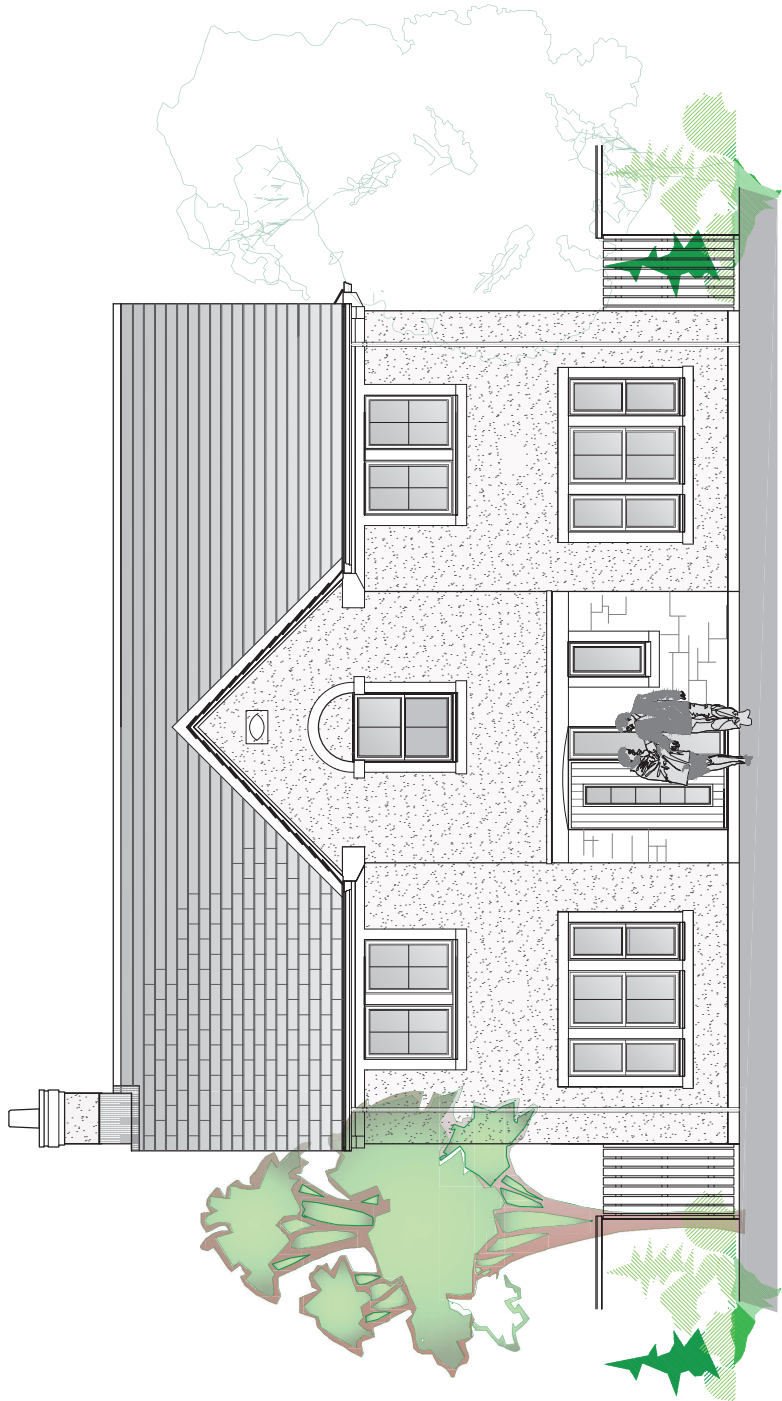


elevation A

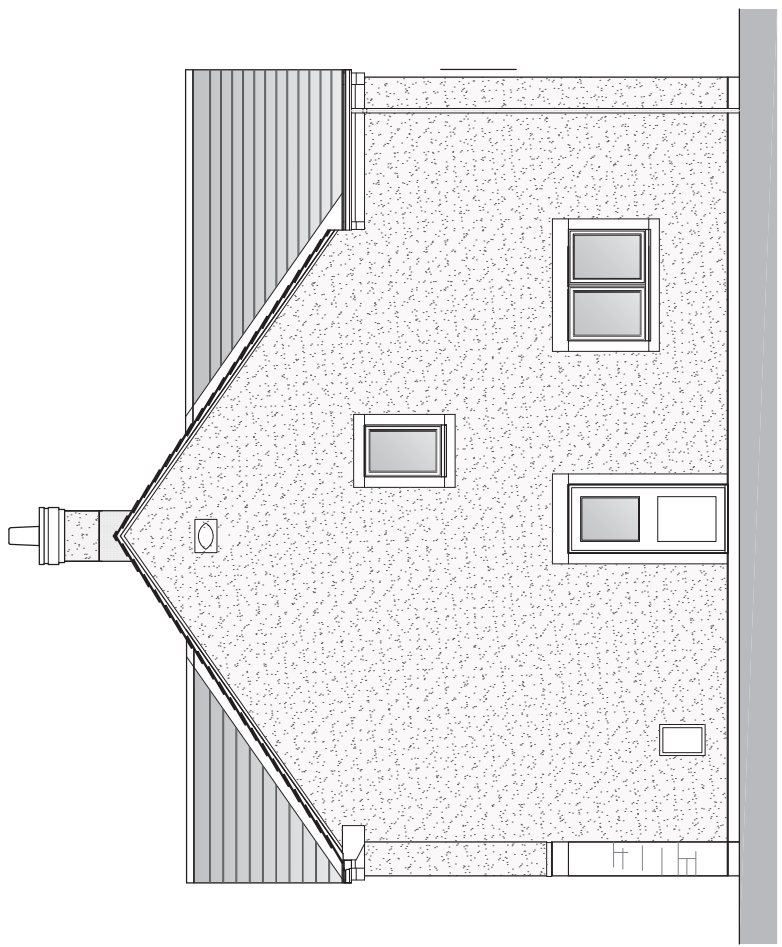

elevation B

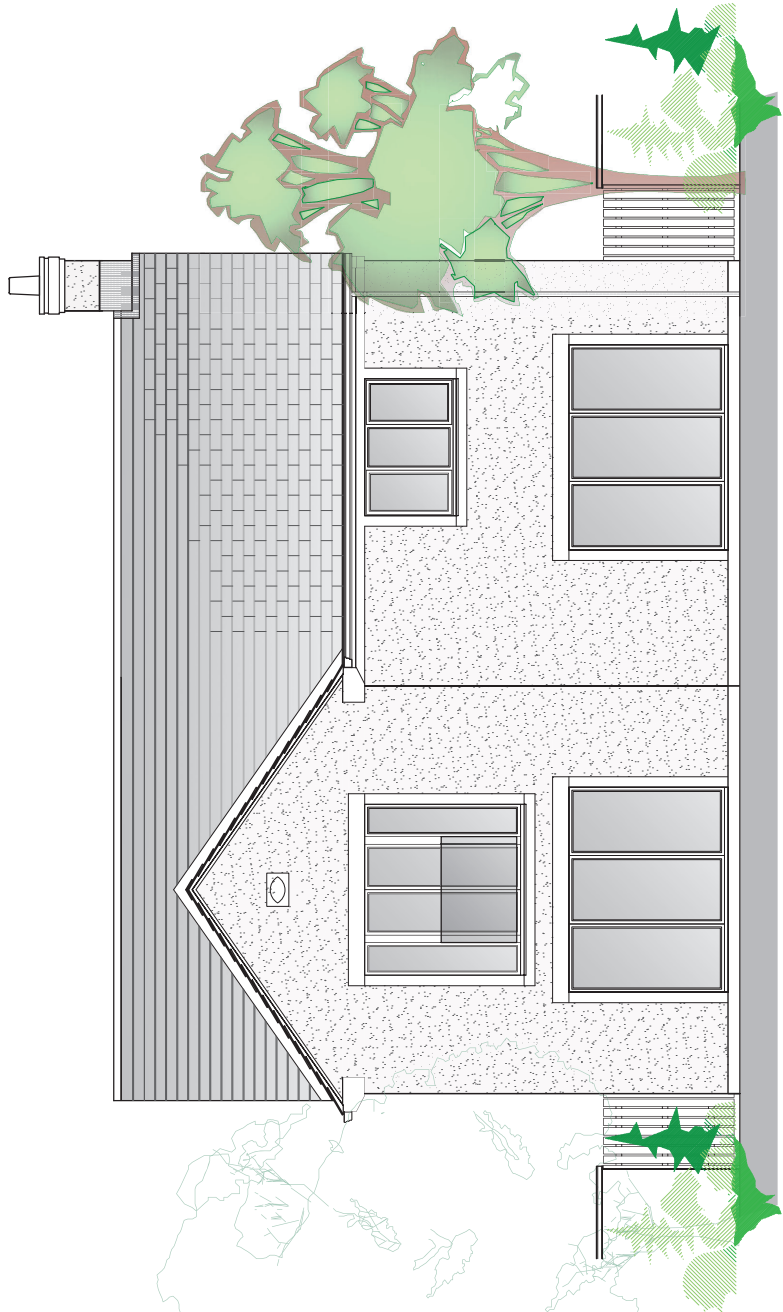

elevation C

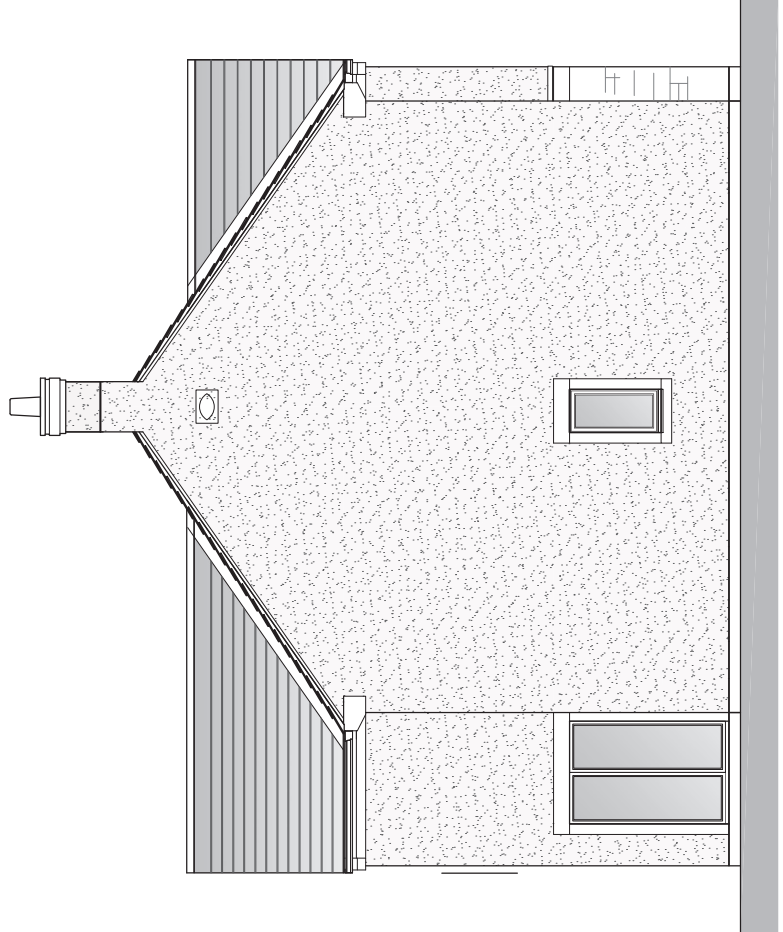

elevation D

Proposed
The Skiddaw
Pids 7 & 9 (H)
4 Bed House - 1828 sq ft.
ELEVATIONS

NORTH PARK RHEDA
PHASE 2
KCS Agriculture Limited

CONCEPT SUPPORT L33
PROJECT DEVELOPMENT

Edinburgh
1 Meadow Field
1000 Road Ends
Cairn
CA6 4HE
TEL UK: 01228 672332

Dwg No: PH Sk 03
Date: 28/09/21
Scale: 1:50 (A1) or 1:100 (A3)
Rev: