



Plan view

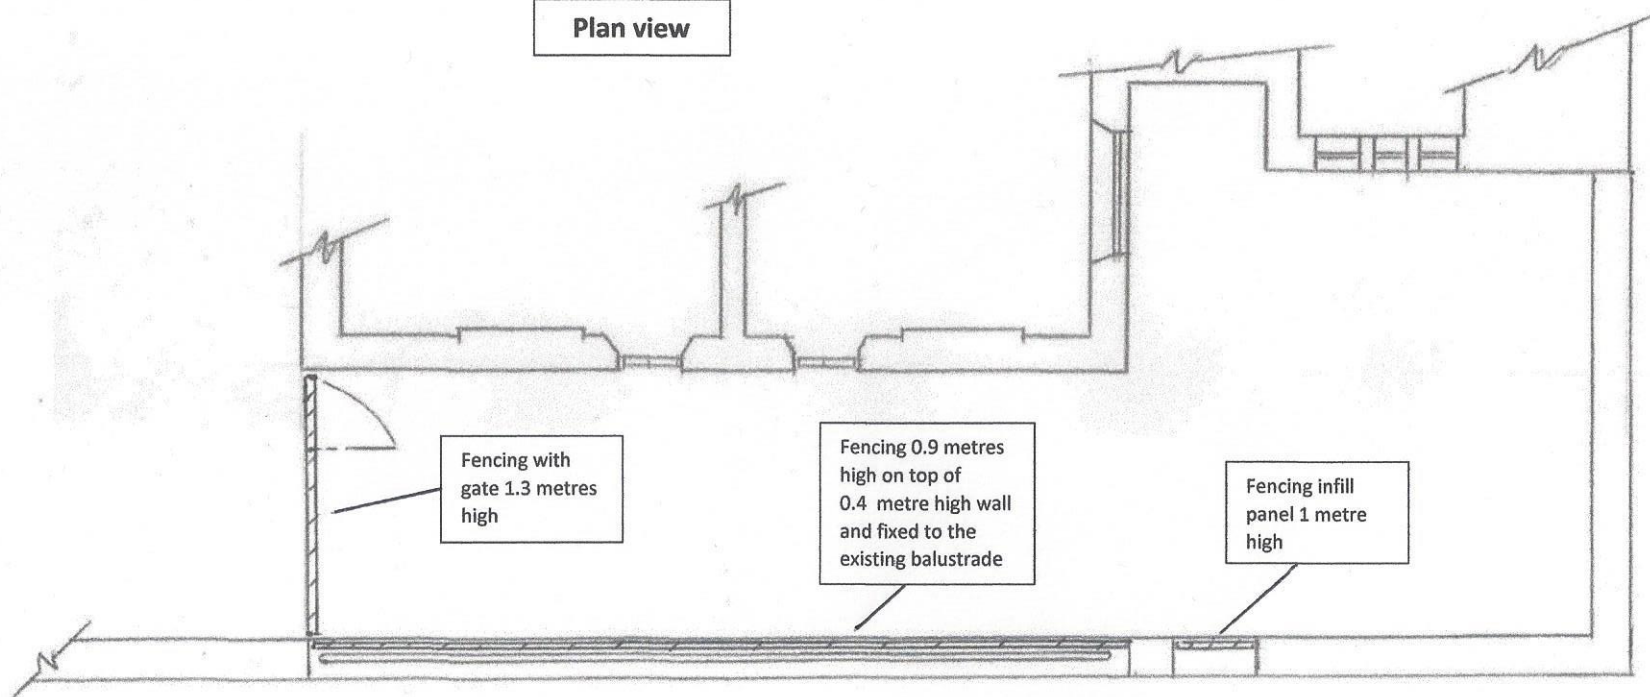

Southwestern elevation of boundary

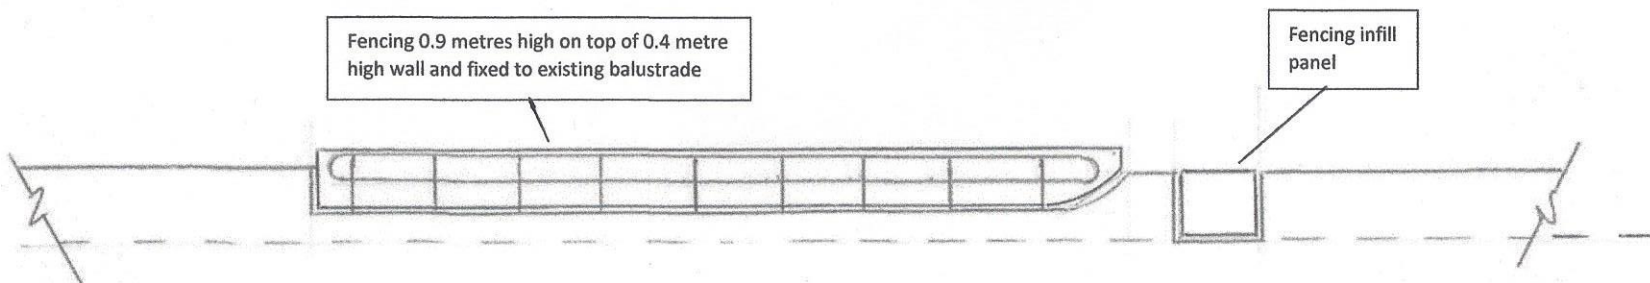

**Proposed  
fencing**

Scale 1:100