



PROPOSED WEST ELEVATION

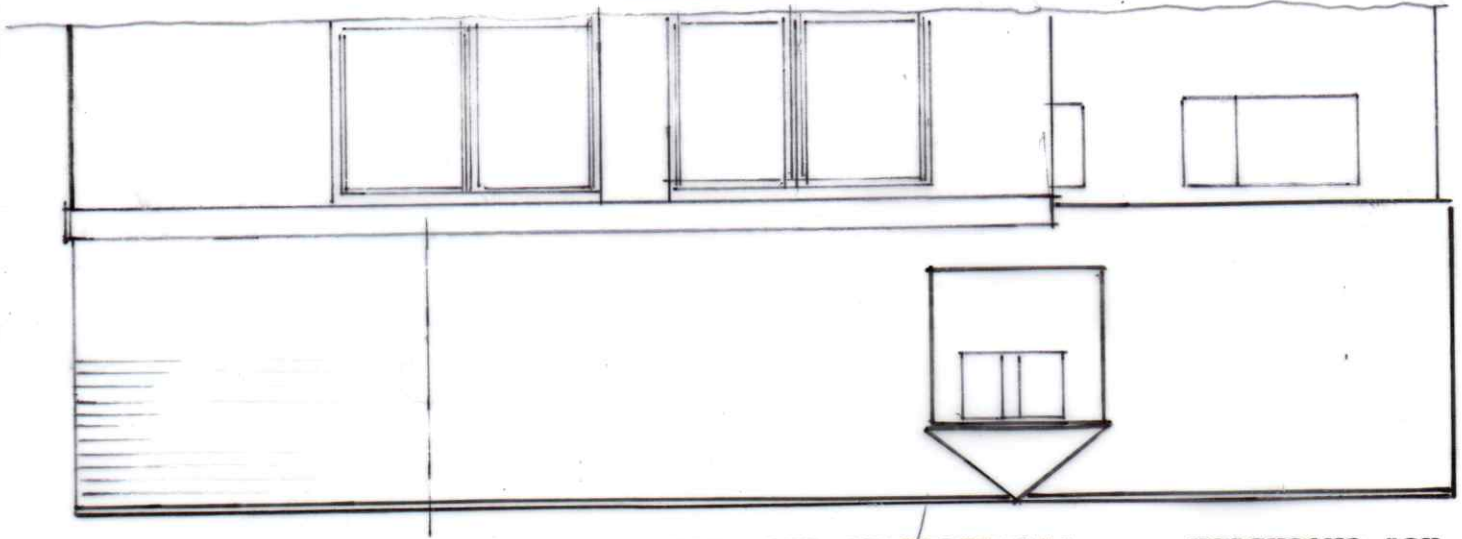

PROPOSED EAST ELEVATION

new extension

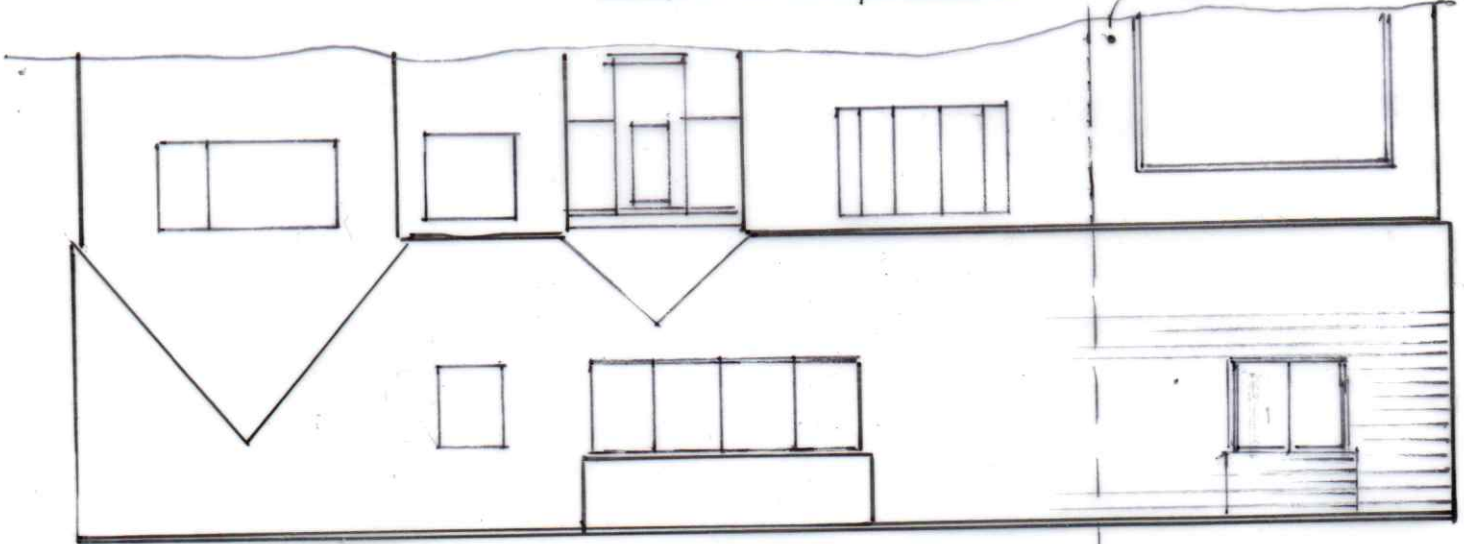

PROPOSED SOUTH ELEVATION 1:100

