


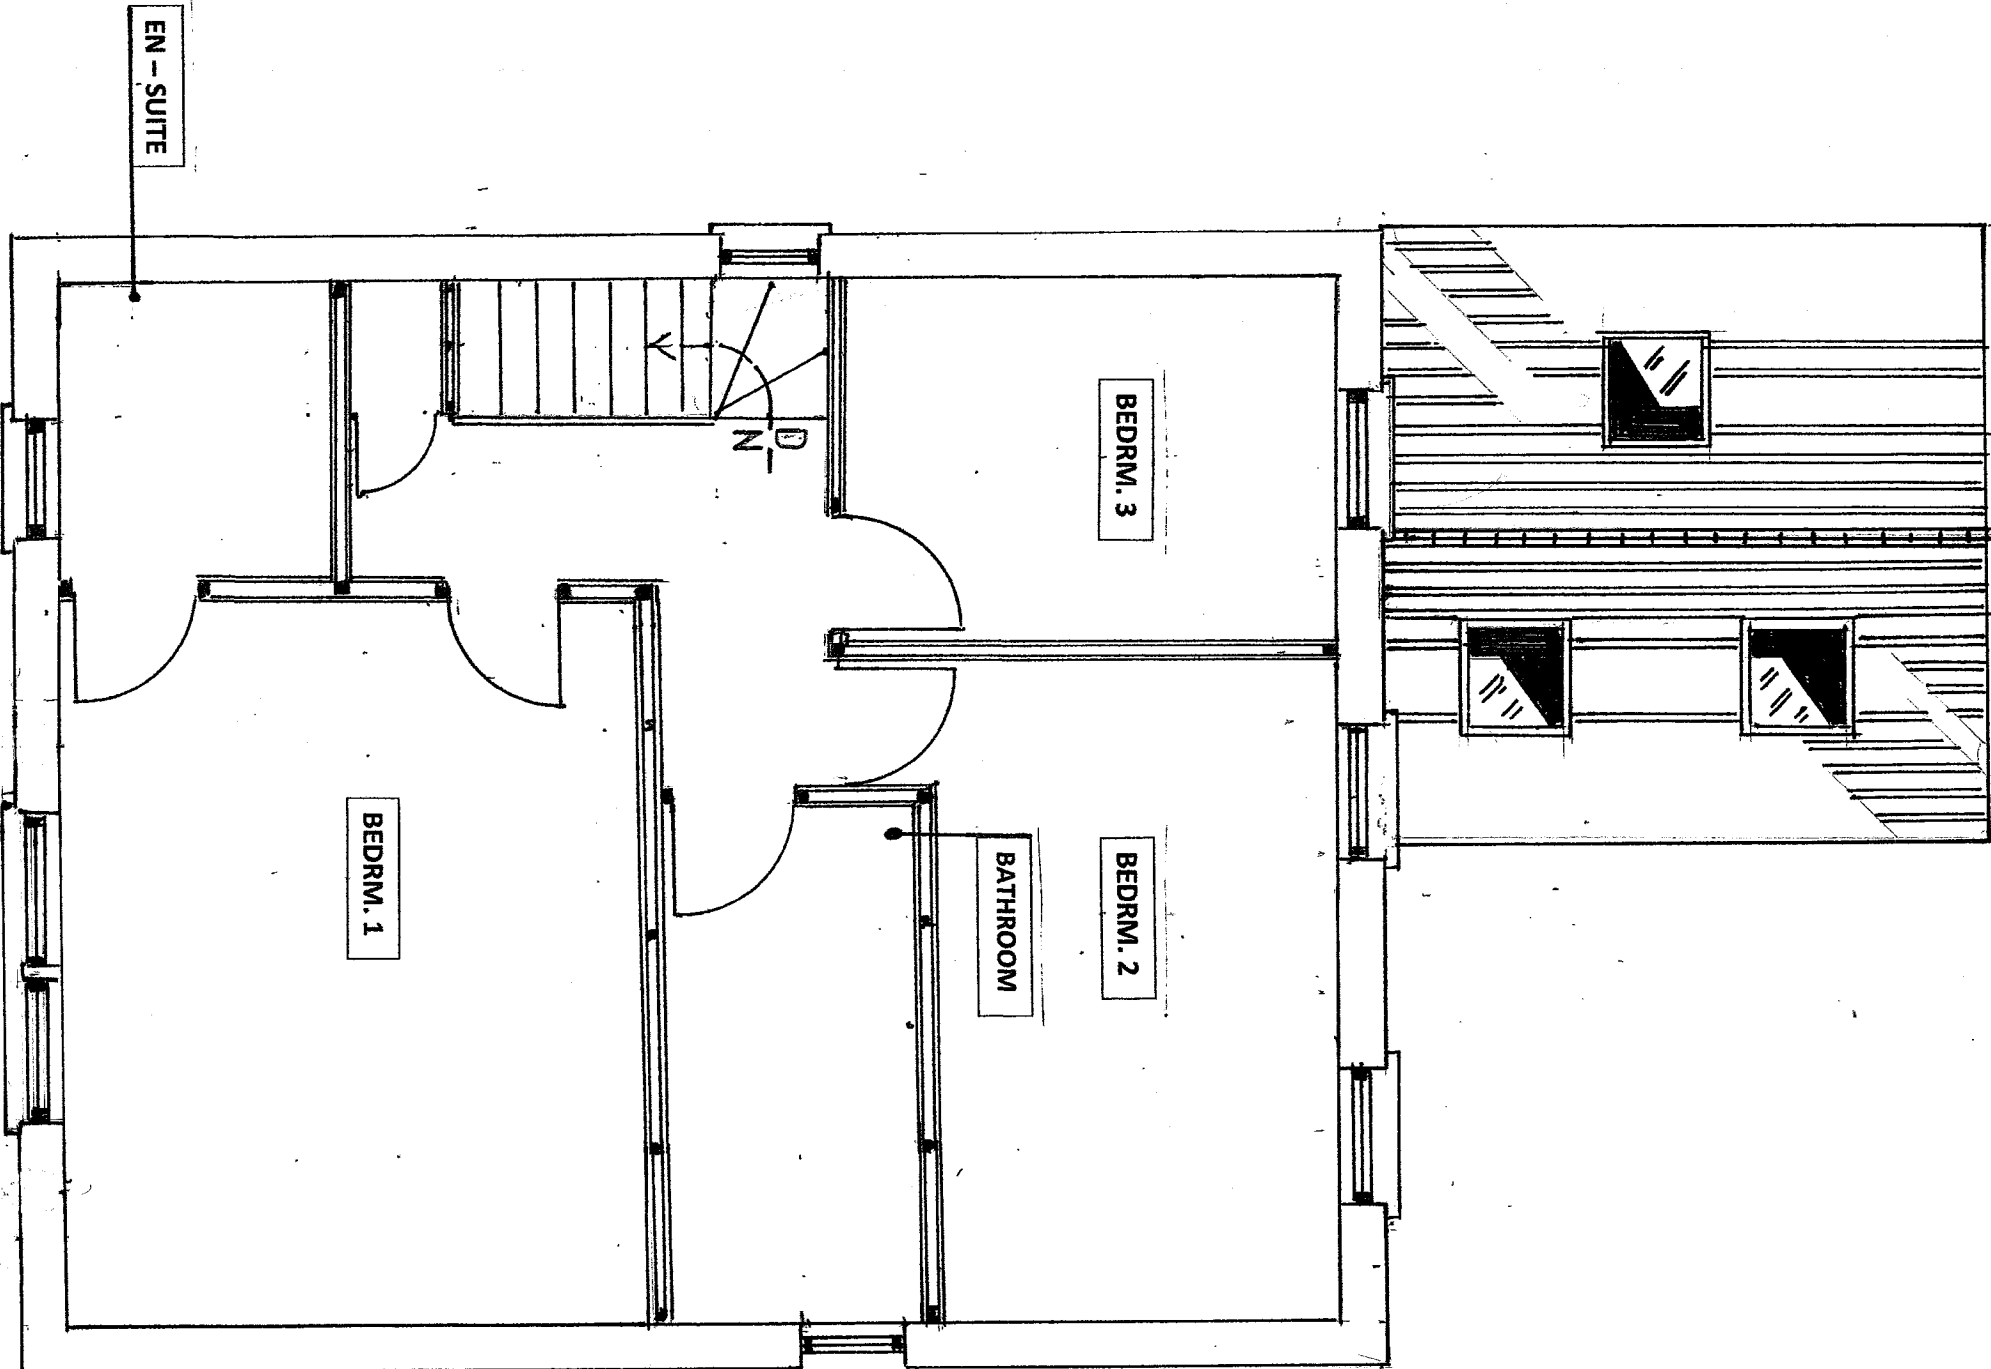

PROPOSED FIRST FLOOR PLAN

ISSUE 2