


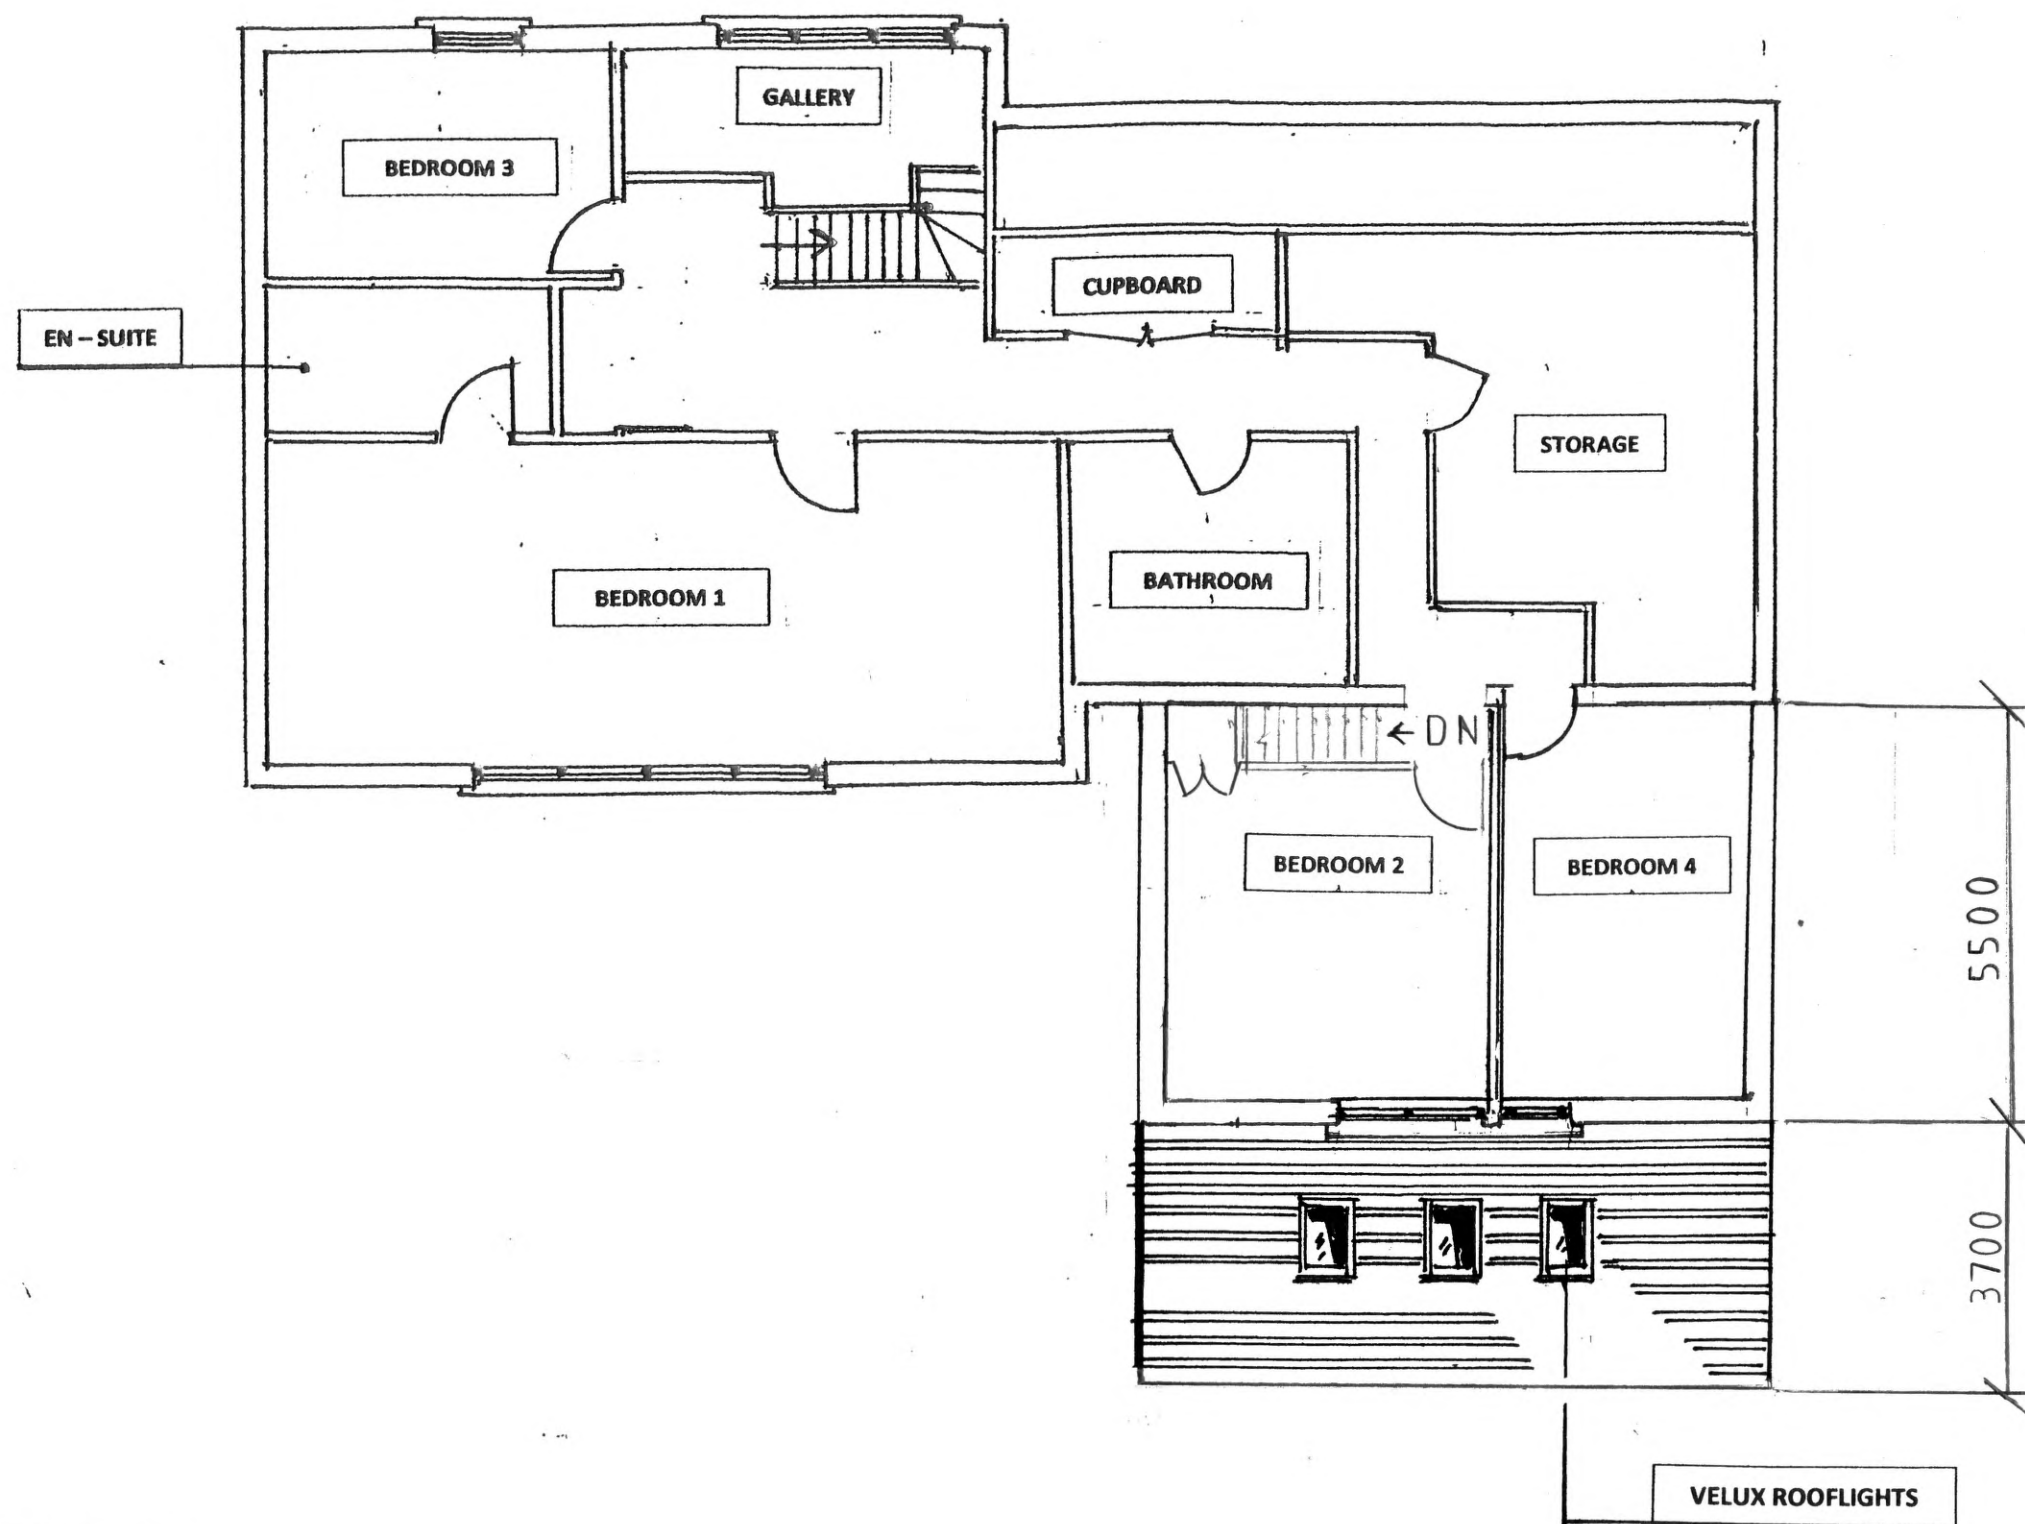

PROPOSED FIRST FLOOR PLAN

DRAWING SCALE BAR : 1 : 100 AT A3 PAPER SIZE.

0 2M 4M 6M