



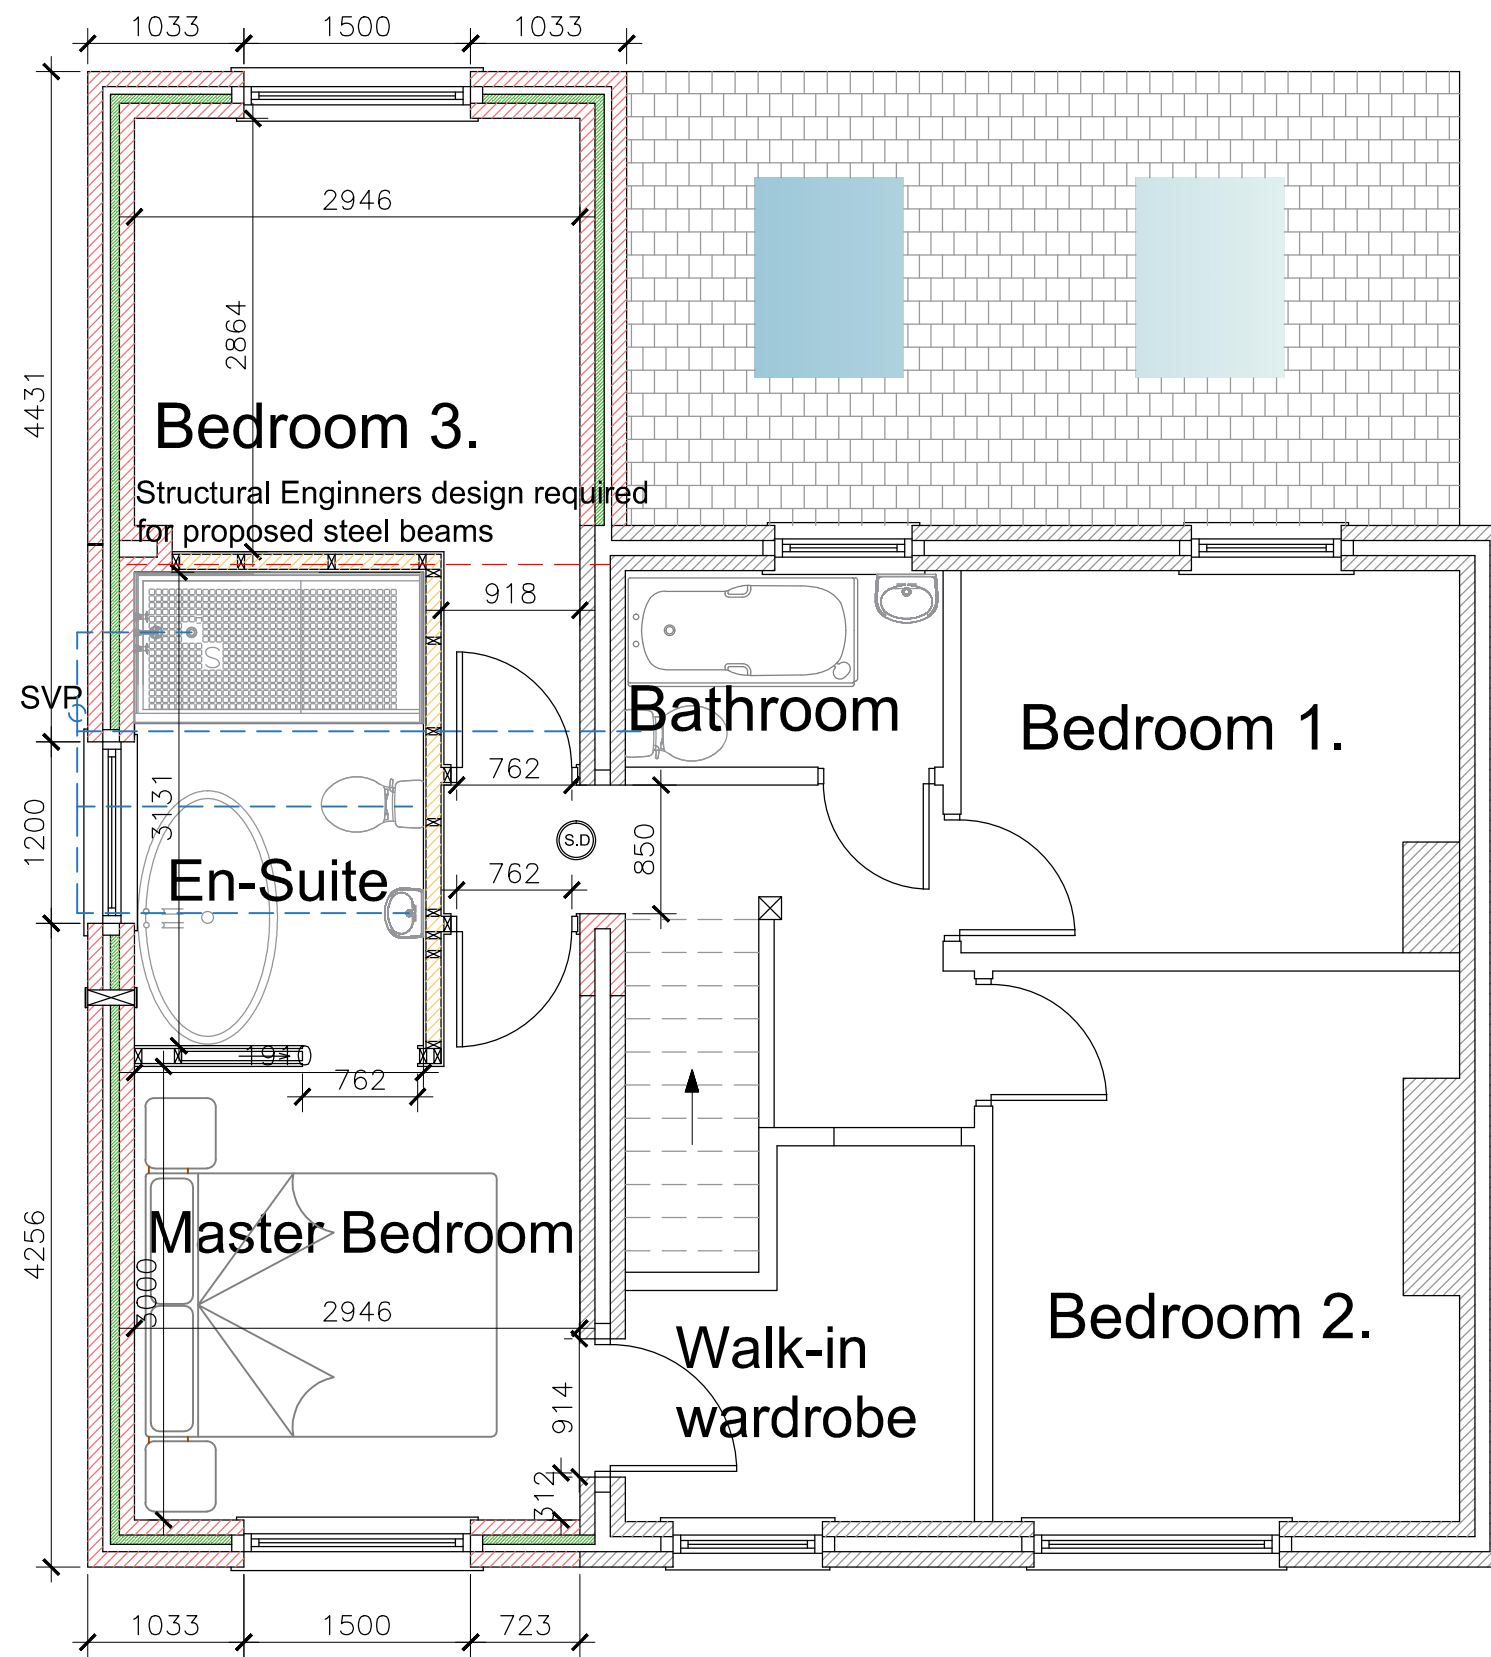

First Floor Plan

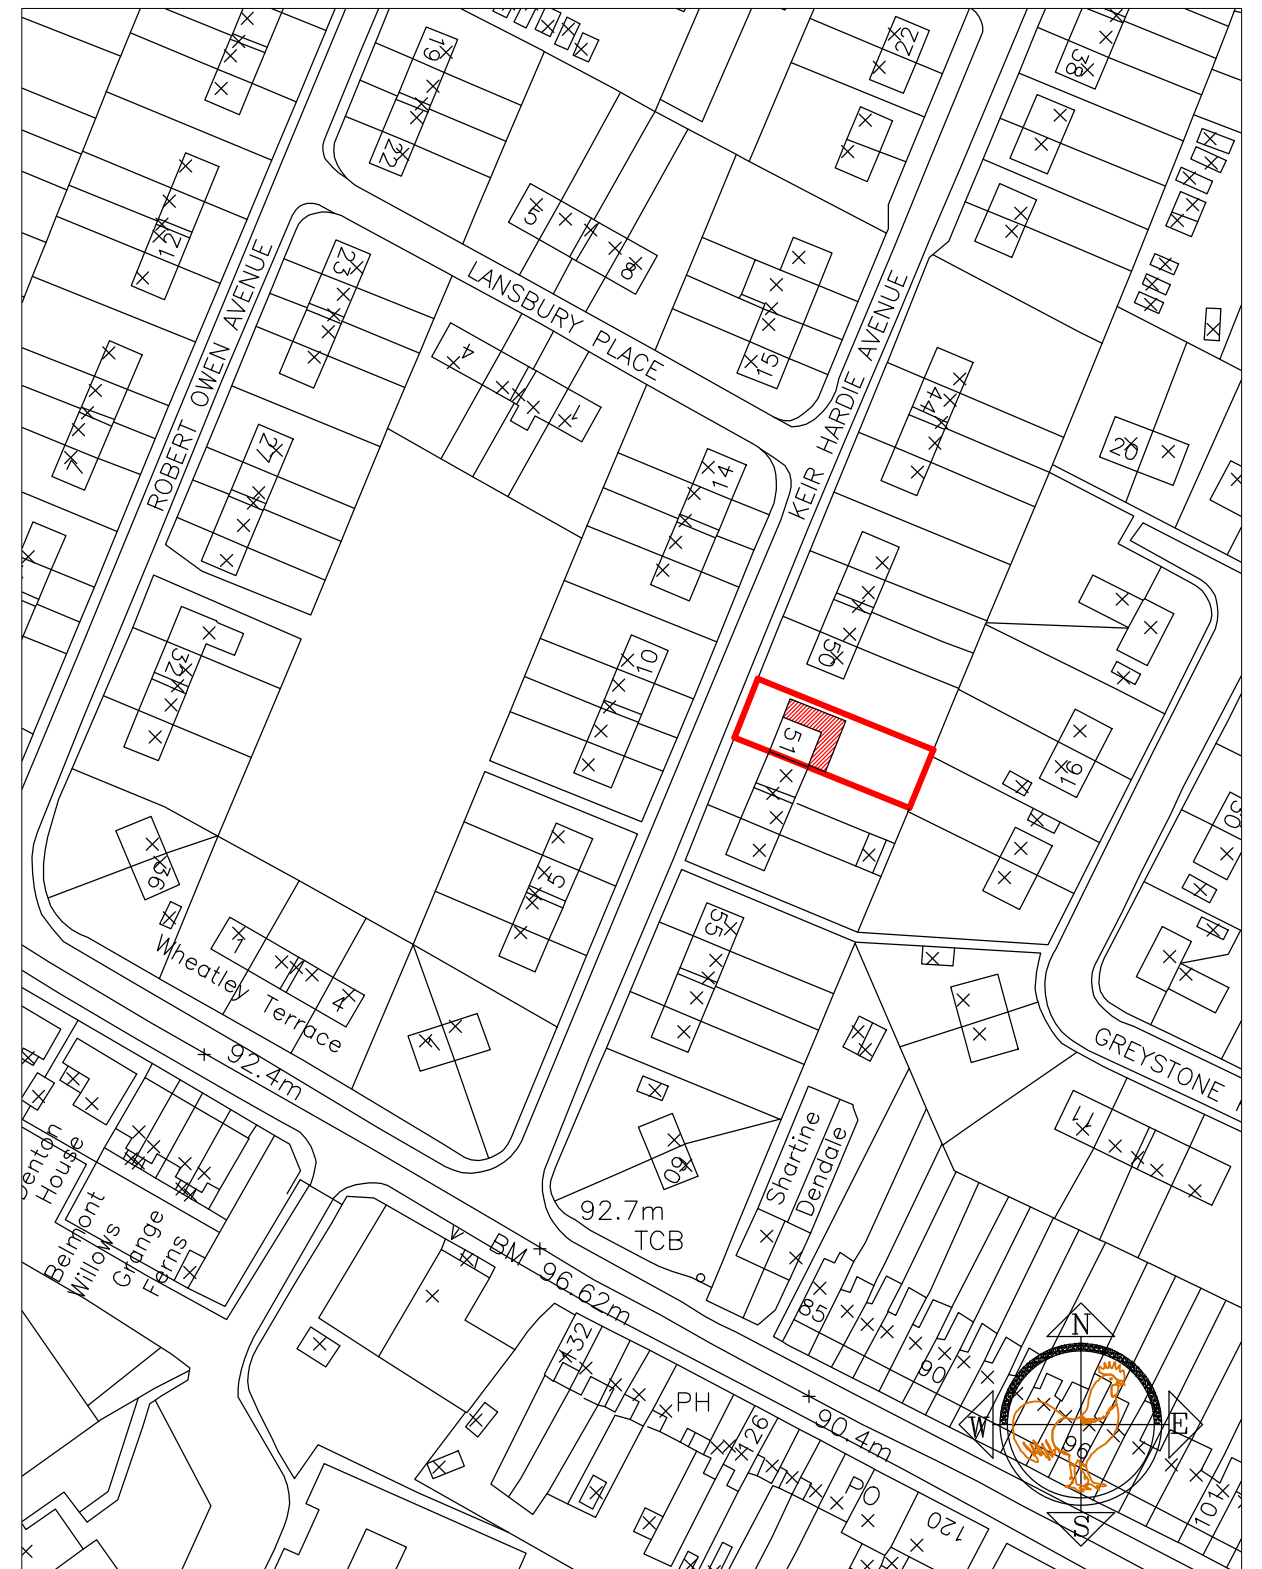

The drawing is the property of JTS Architectural services, and is not to be copied, used or shown to any third party without written consent.



Address	51 Kier Hardy Avenue, Cleator Moor, Cumbria
Title Project	Proposed First Floor- DWG04 Rear & Side Extensions Planning Application Drawing
Scale	1/50 & 1/1250