


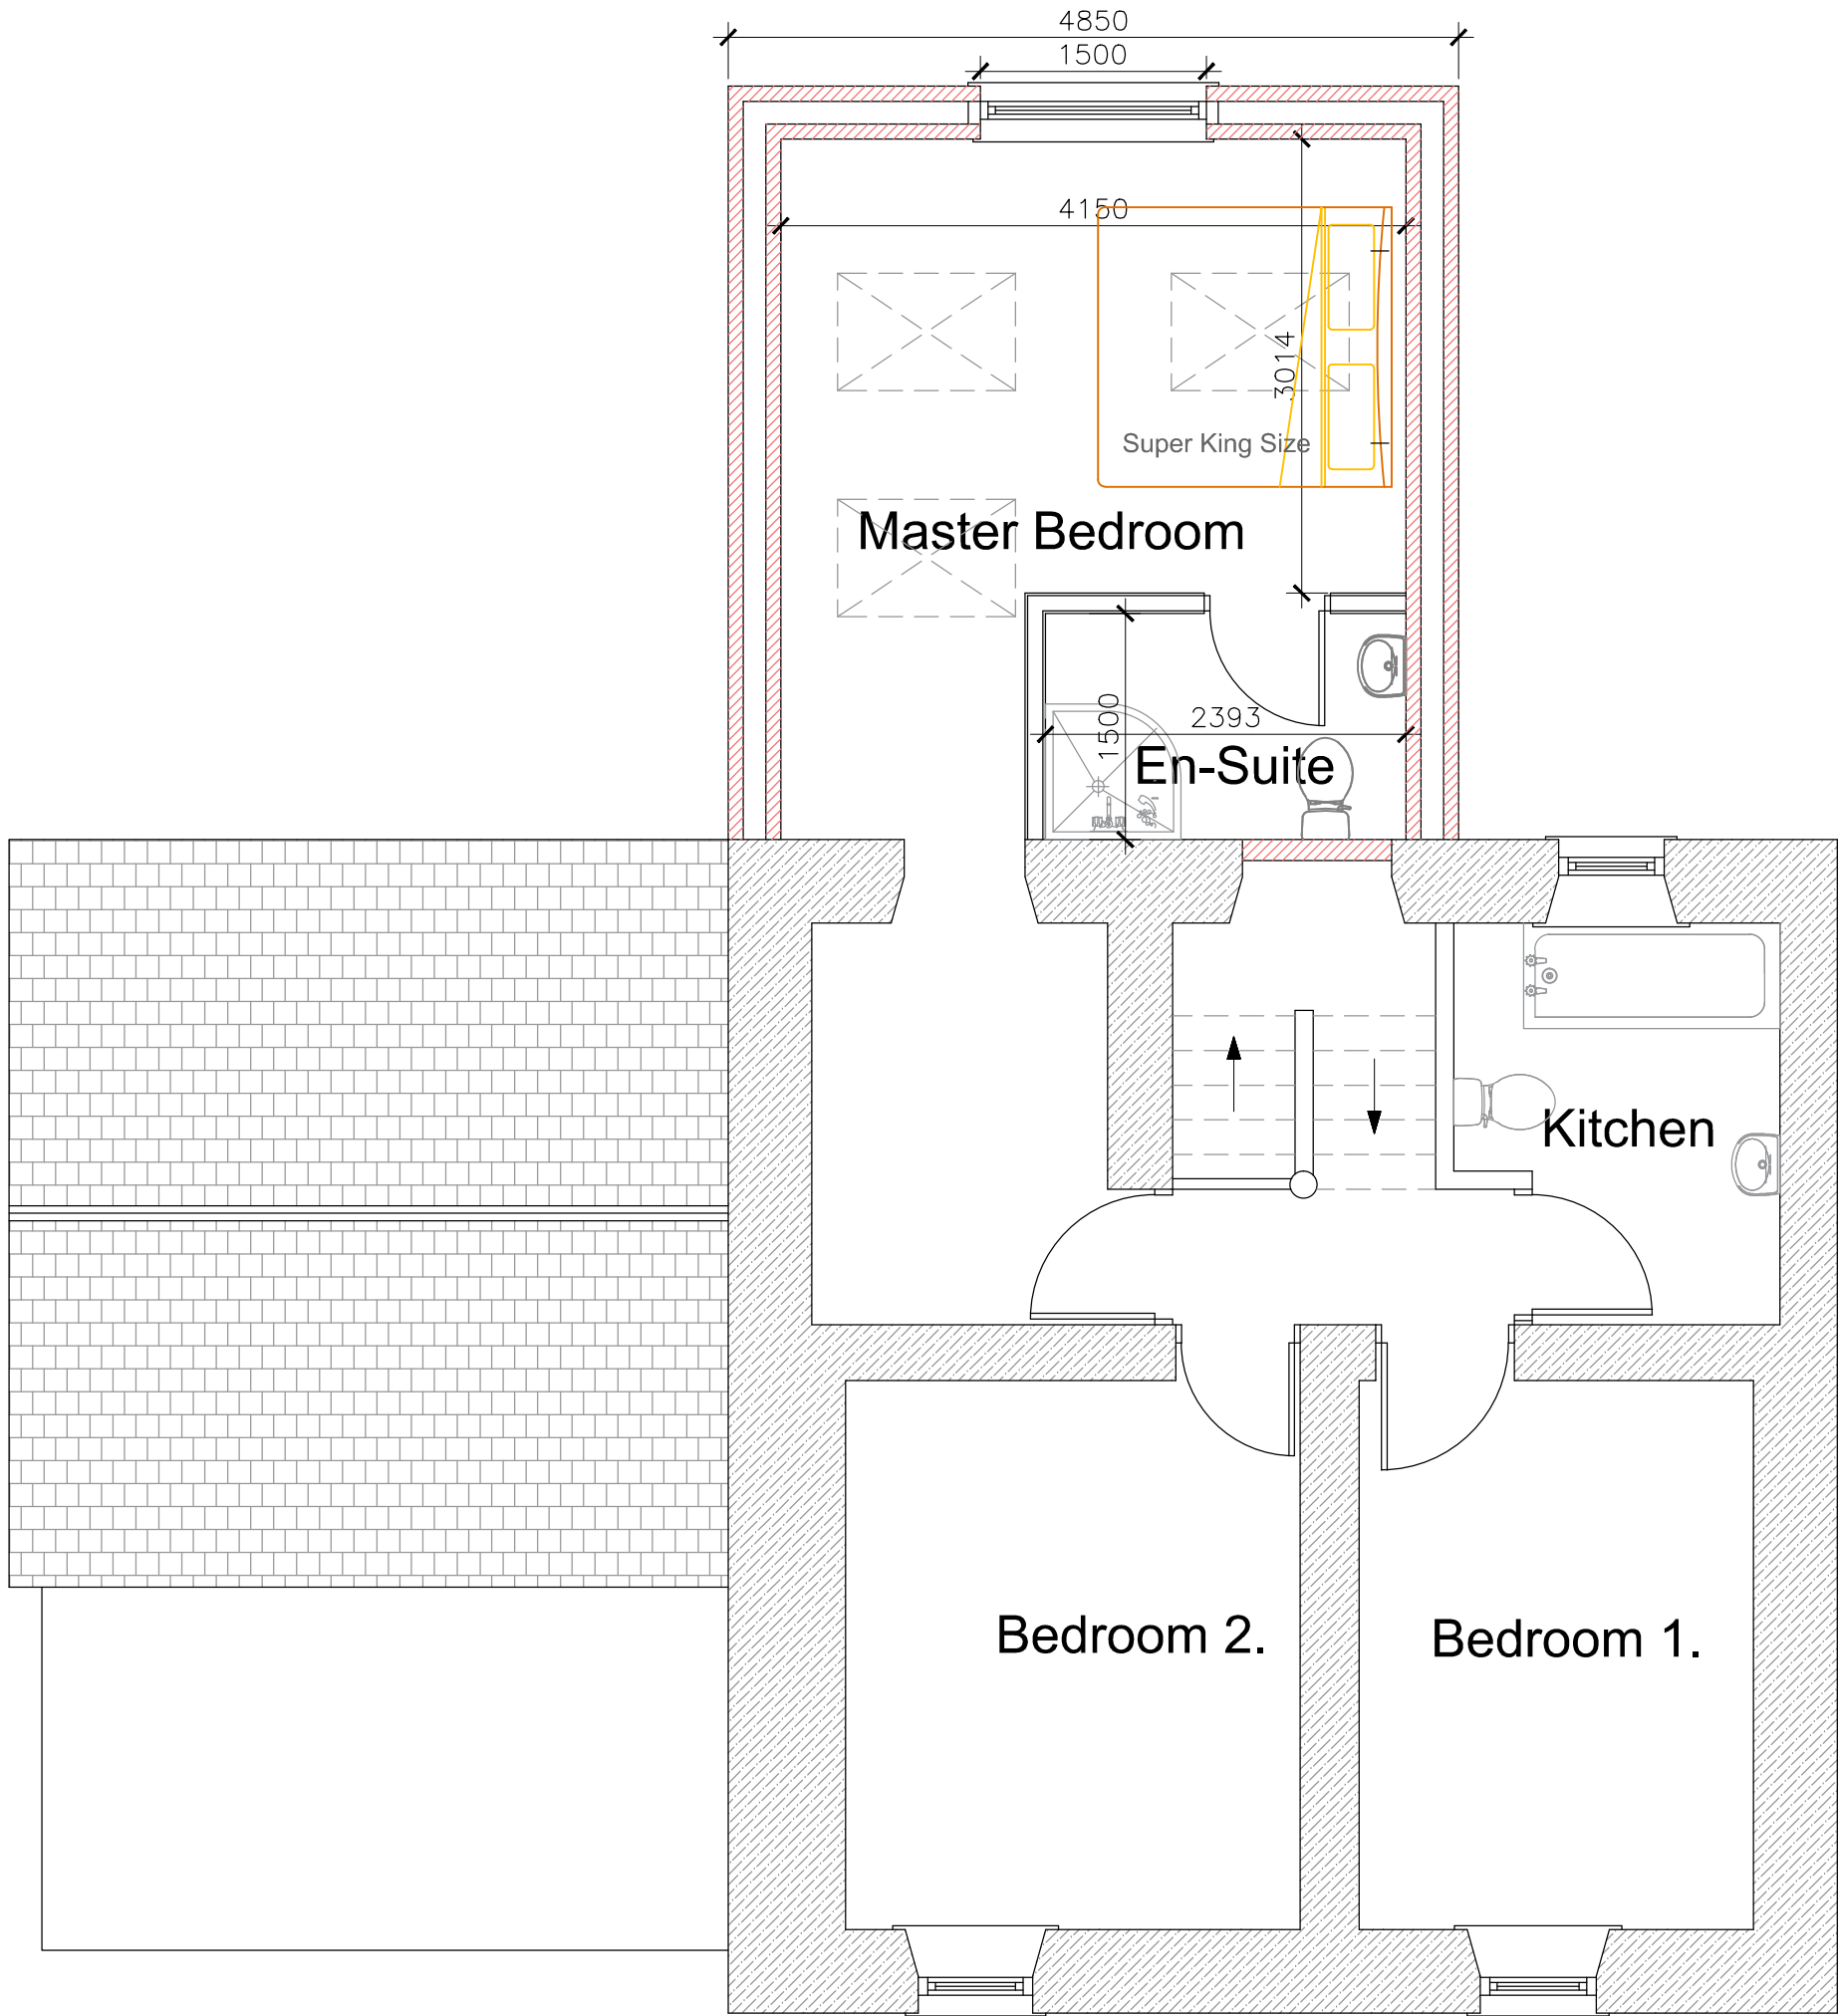

# First Floor Plan

The drawing is the property of JTS Architectural services, and is not to be copied, used or shown to any third party without written consent.



|               |                                                                                     |
|---------------|-------------------------------------------------------------------------------------|
| Address       | Swang Farm, Gosforth Road, Seascale, Cumbria                                        |
| Title Project | Proposed First Floor Plans– DWG05<br>Rear Extension<br>Planning Application Drawing |
| Scale         | 1/50                                                                                |