


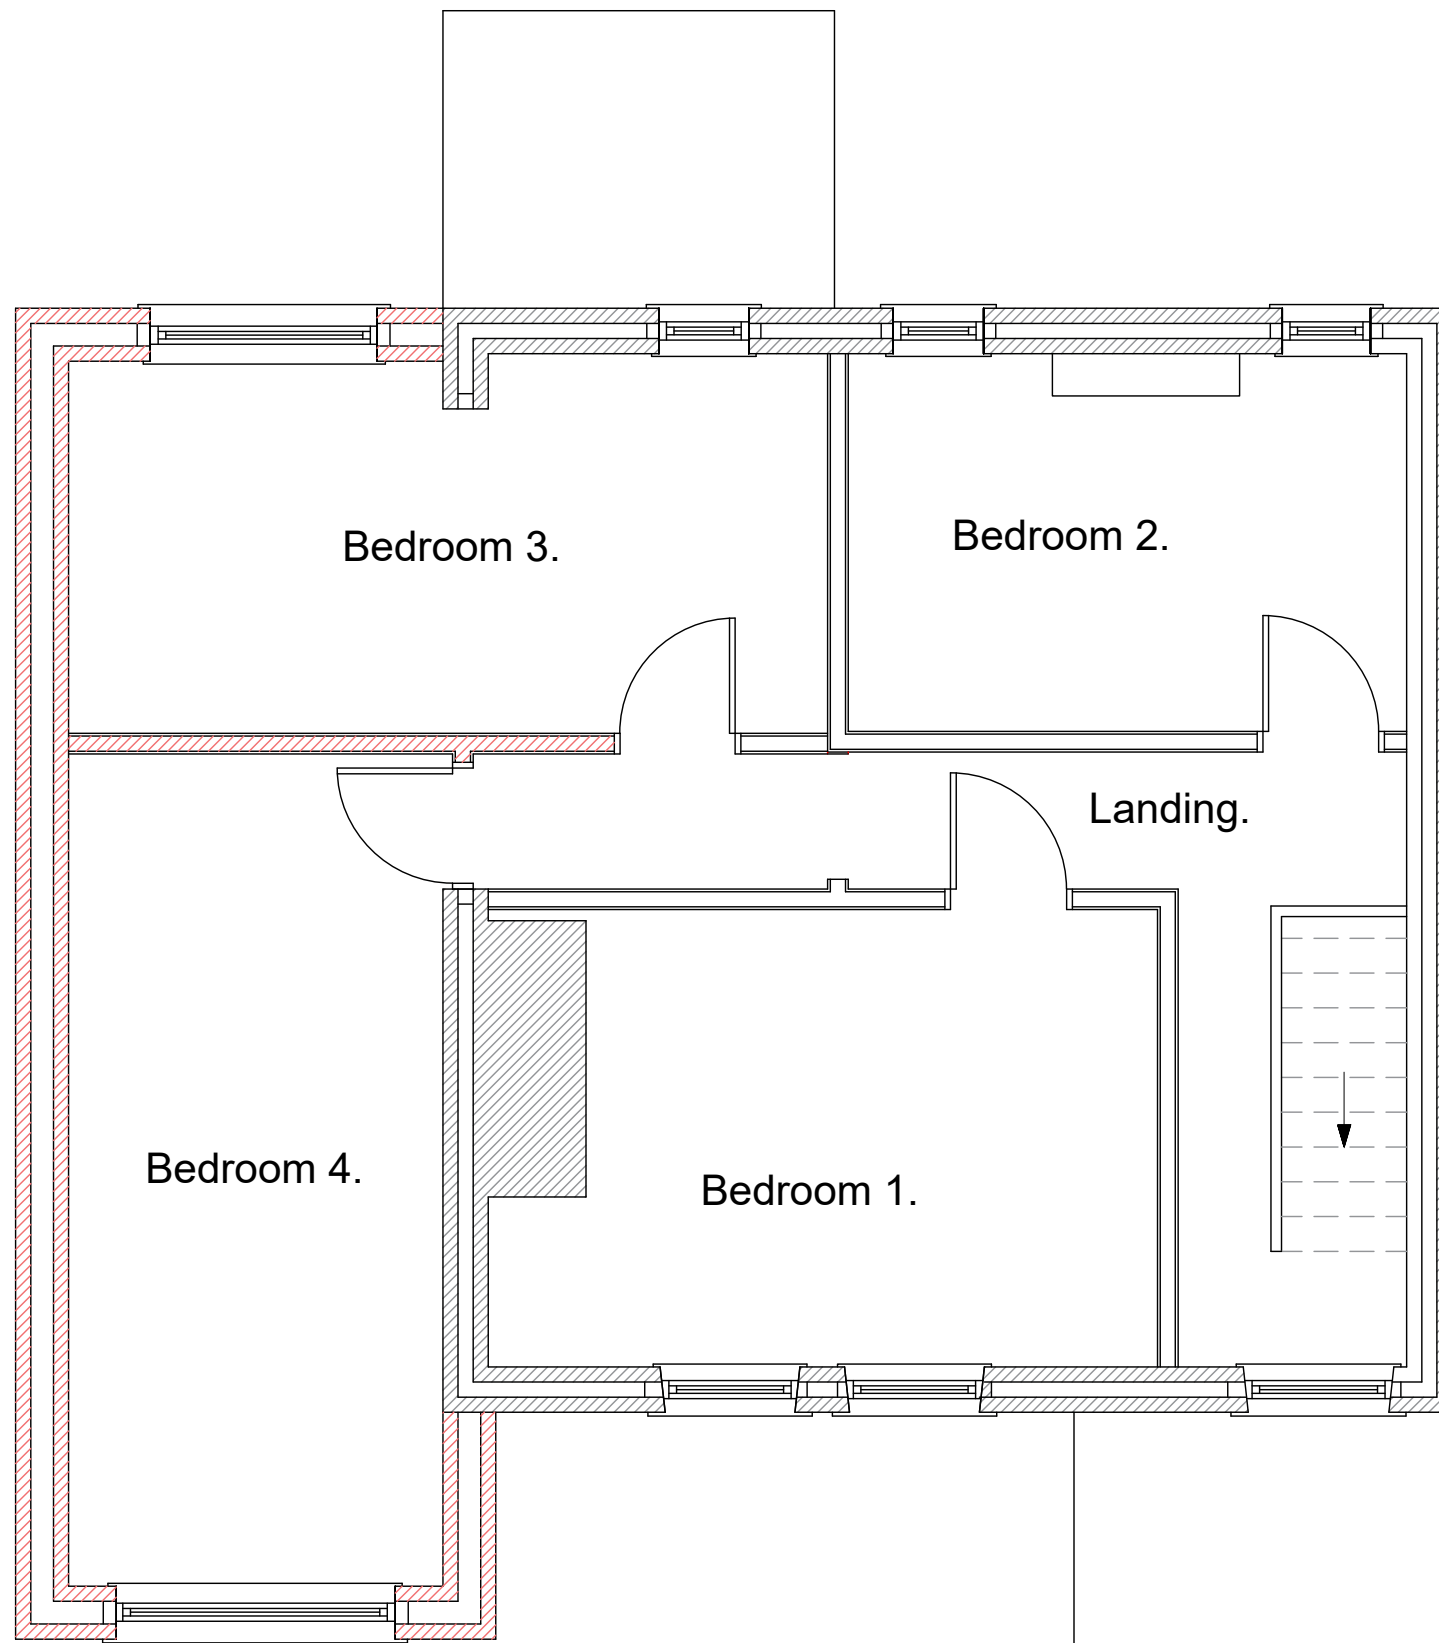

Proposed First Floor Plan



Existing Location Plan
Scale 1/500



Proposed Location Plan
Scale 1/500

The drawing is the property of JTS Architectural services, and is not to be copied, used or shown to any third party without written consent.



Address	1 Snaefell Terrace, Whitehaven
Title Project	Proposed First Floor Plans - DWG05 Side Extension Planning Application Drawing
Scale	1/50