

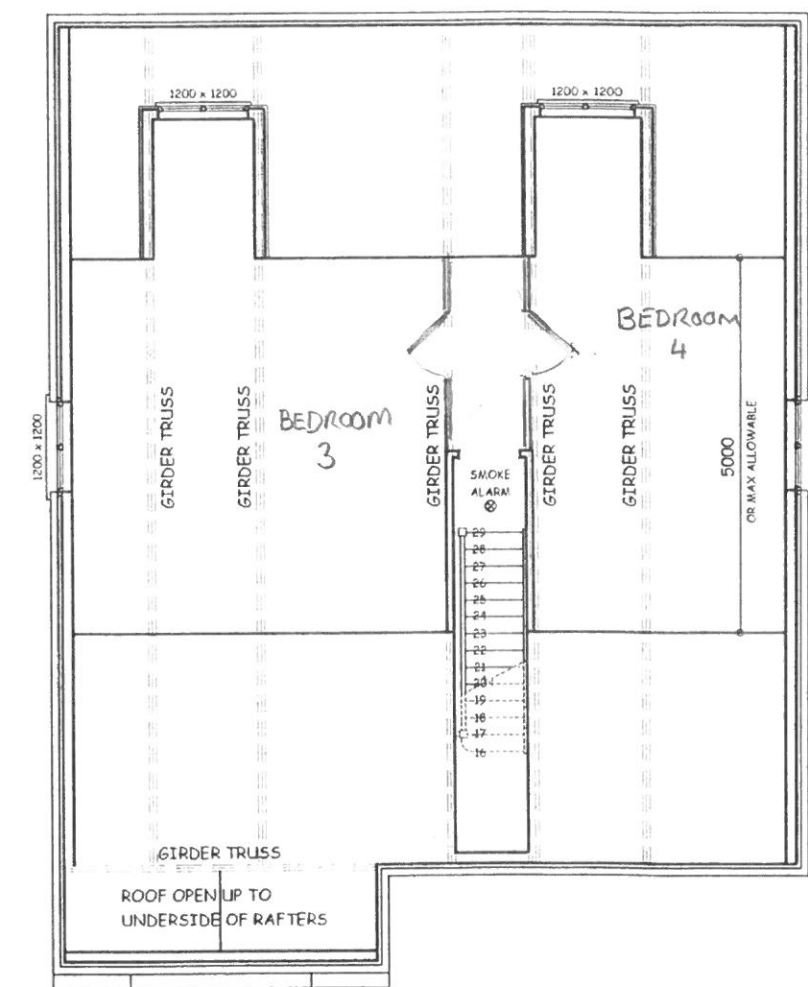


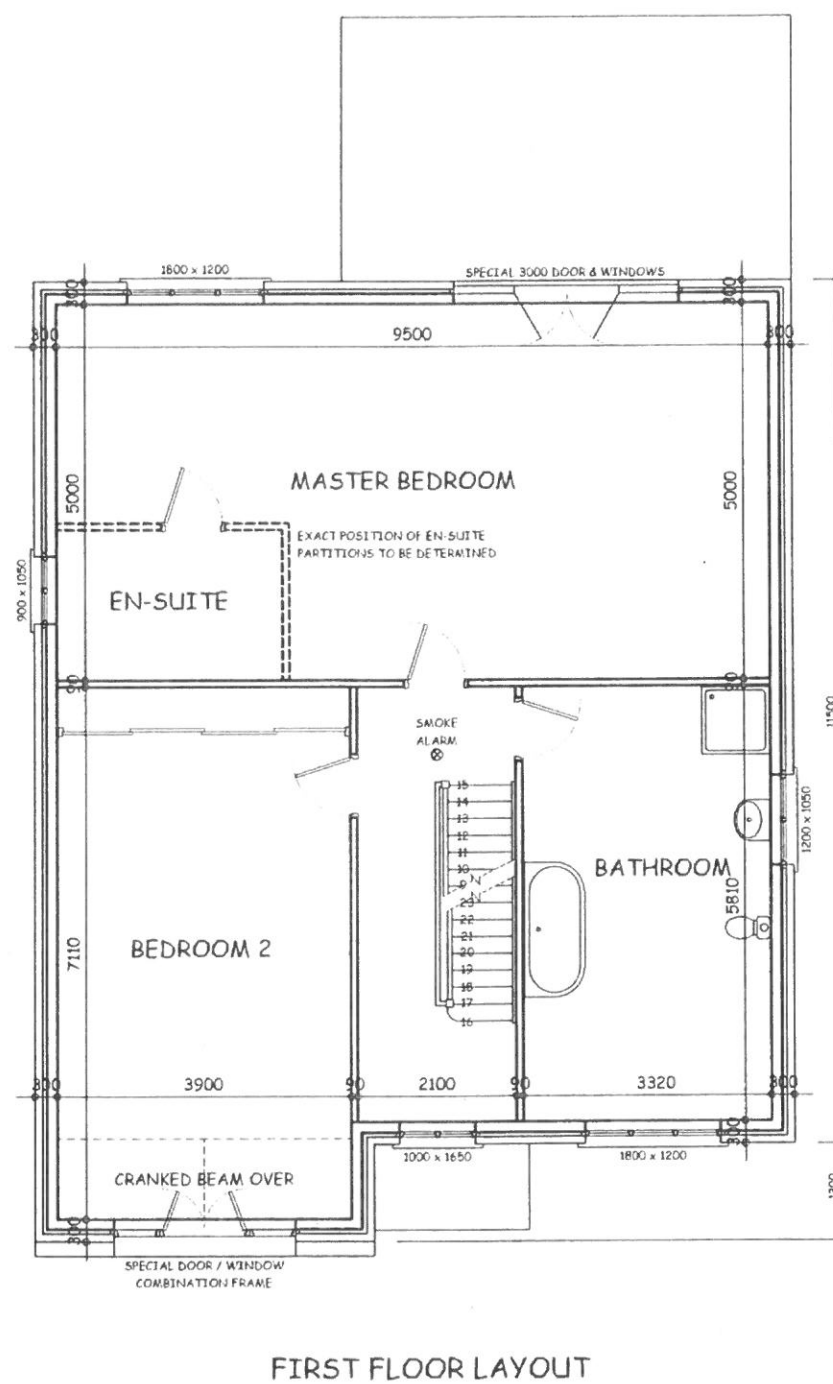

EXACT DIVISION OF  
ROOMS TO BE  
DETERMINED.

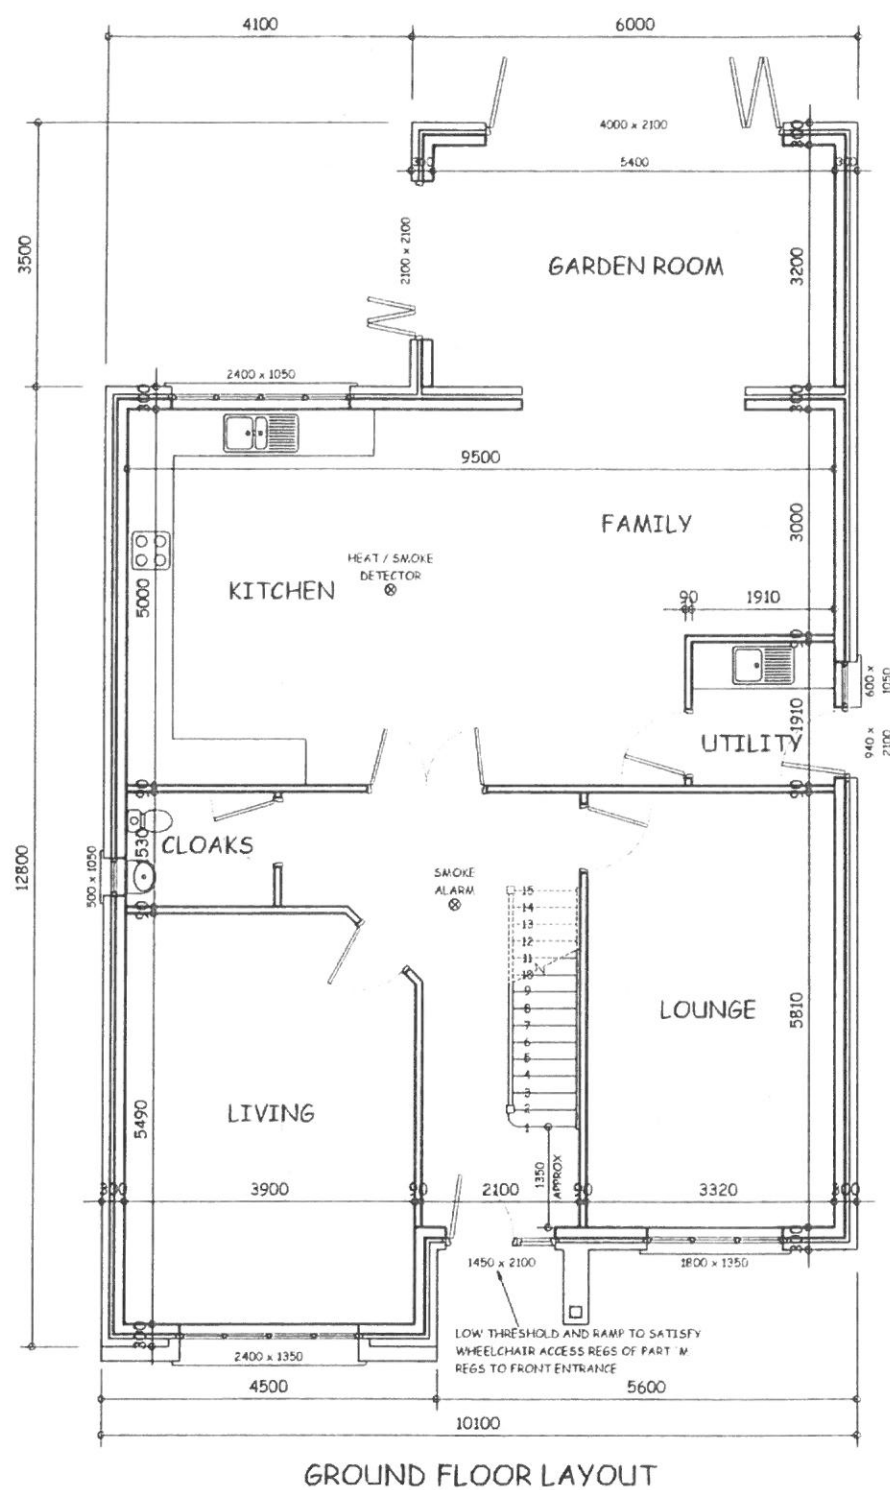

GUARDIAN HOMES

These drawings are copyright of Guardian Homes and must not be reproduced, photocopied, disclosed or passed to a third party without written permission

Client : Mr & Mrs ROWE

Site : PLOT 3 BORWICK RAILS  
MILLOM

Drawing Title : FLOOR LAYOUTS

Date : 13.05.2021 Drawn : J. C.

Scale : 1 : 100 at A3      Dwg. No : 150 / 1      

Do not scale use written dimensions only